

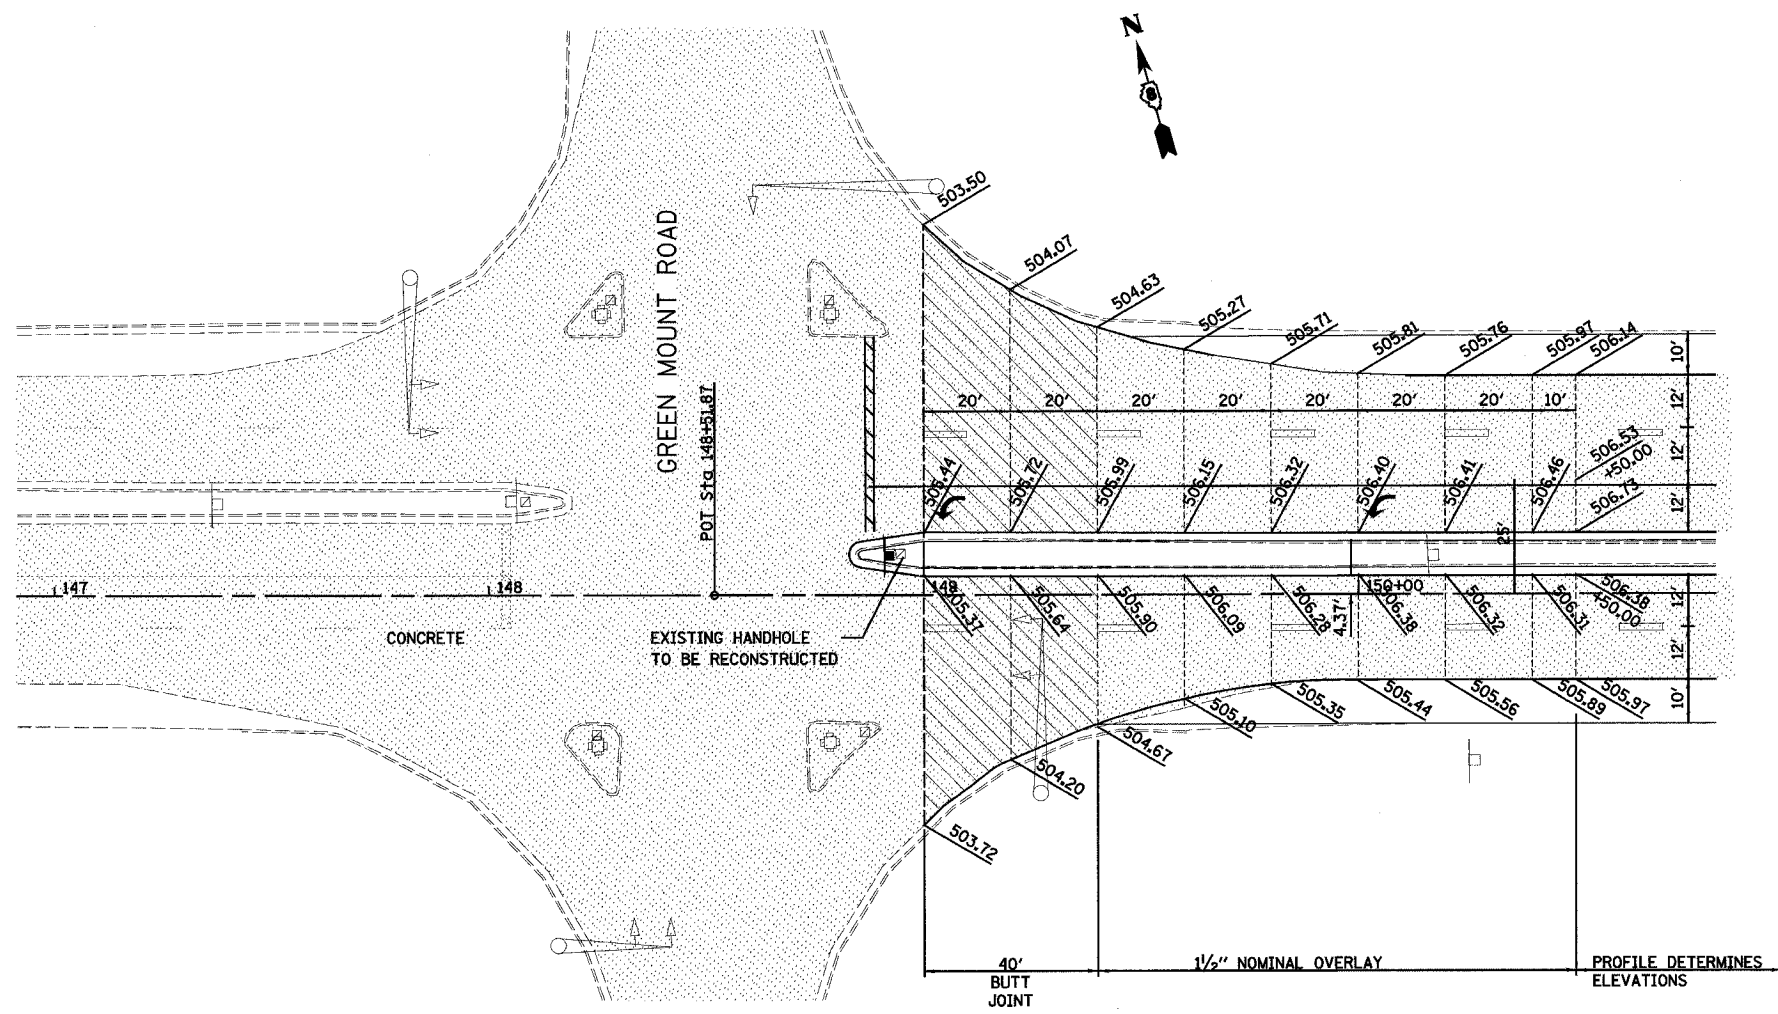


F.A. RTE.	SECTION	COUNTY	TOTAL SHEETS	SHEET NO.
103	27-1R	ST. CLAIR	382	164
STA.		TO STA.		
FED. ROAD DIST. NO.	ILLINOIS	FED. AID PROJECT		
CONTRACT NO. 76300				

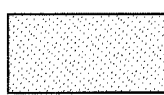


 DENOTES EXISTING PAVEMENT

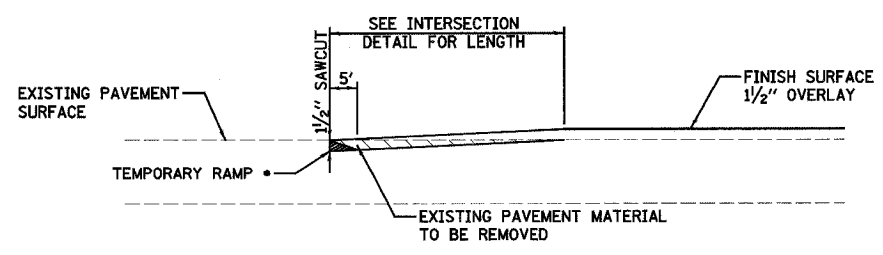

BUTT JOINT DETAIL

- TEMPORARY RAMP COST OF TEMP. RAMP REMOVAL SHALL BE INCLUDED IN THE COST FOR PAY ITEM 'TEMPORARY RAMP'

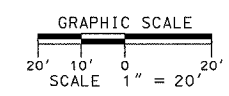

REVISIONS	
NAME	DATE

ILLINOIS DEPARTMENT OF TRANSPORTATION
INTERSECTION DETAIL
GREEN MOUNT ROAD STA. 148+51.87
 F.A.P. 103 (IL. RTE. 13/15)
 SECTION 27-1R - ST. CLAIR CO.
 SCALE: 1" = 20'
 DATE **February 11, 2005**
 DRAWN BY **KEB**
 CHECKED BY **RCY**

J:\2005\02295A\000\ch\app\intersec.dtl,03.dgn 3/10/2005 8:30:11 AM