


F.A. RTE.	SECTION	COUNTY	TOTAL SHEETS	SHEET NO.
103	27-1R	ST. CLAIR	382	178

CONTRACT NO. 76300
FLINTWOOD FARM LANE

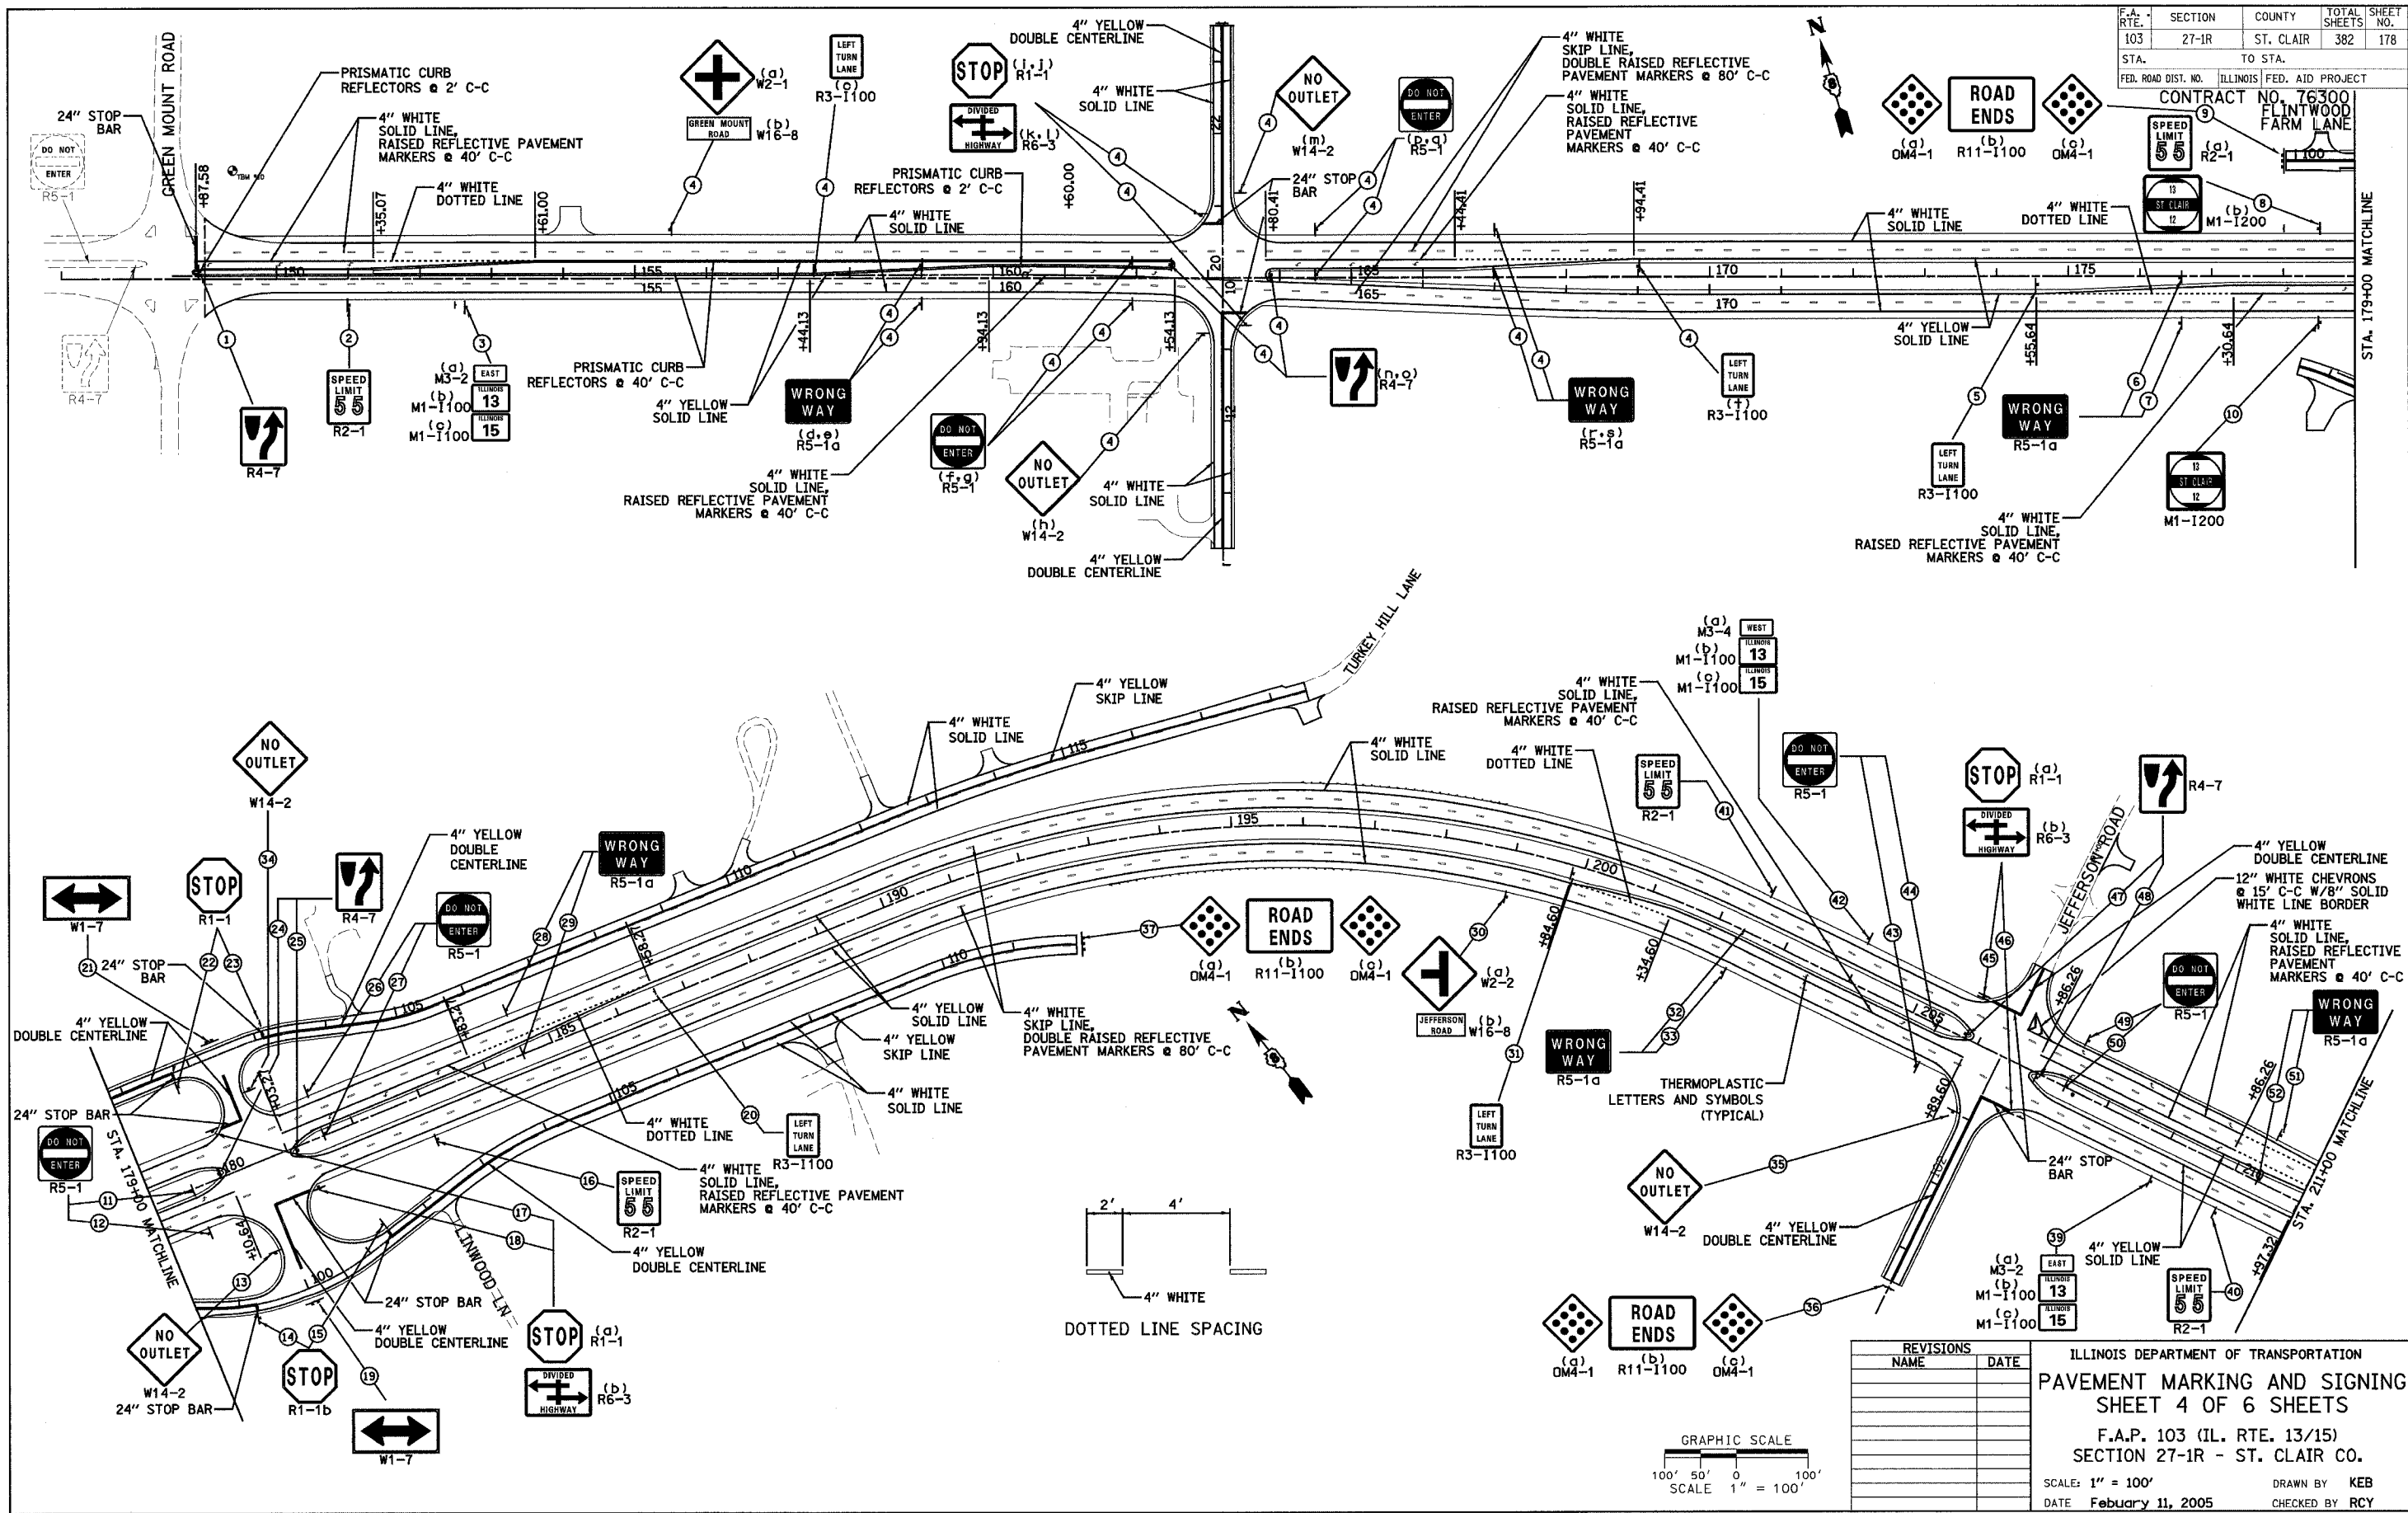

REVISIONS	
NAME	DATE

ILLINOIS DEPARTMENT OF TRANSPORTATION
PAVEMENT MARKING AND SIGNING
 SHEET 4 OF 6 SHEETS
 F.A.P. 103 (IL. RTE. 13/15)
 SECTION 27-1R - ST. CLAIR CO.
 SCALE: 1" = 100'
 DATE: February 11, 2005
 DRAWN BY: KEB
 CHECKED BY: RCY

I:\2005\020508\0000\dwg\pav\pav.mxd 3/7/2005 8:44:05 AM