

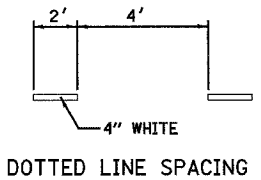


F.A. RTE. 103	SECTION 27-1R	COUNTY ST. CLAIR	TOTAL SHEETS 382	SHEET NO. 179
STA. TO STA.				
FED. ROAD DIST. NO. ILLINOIS FED. AID PROJECT				
CONTRACT NO. 76300				

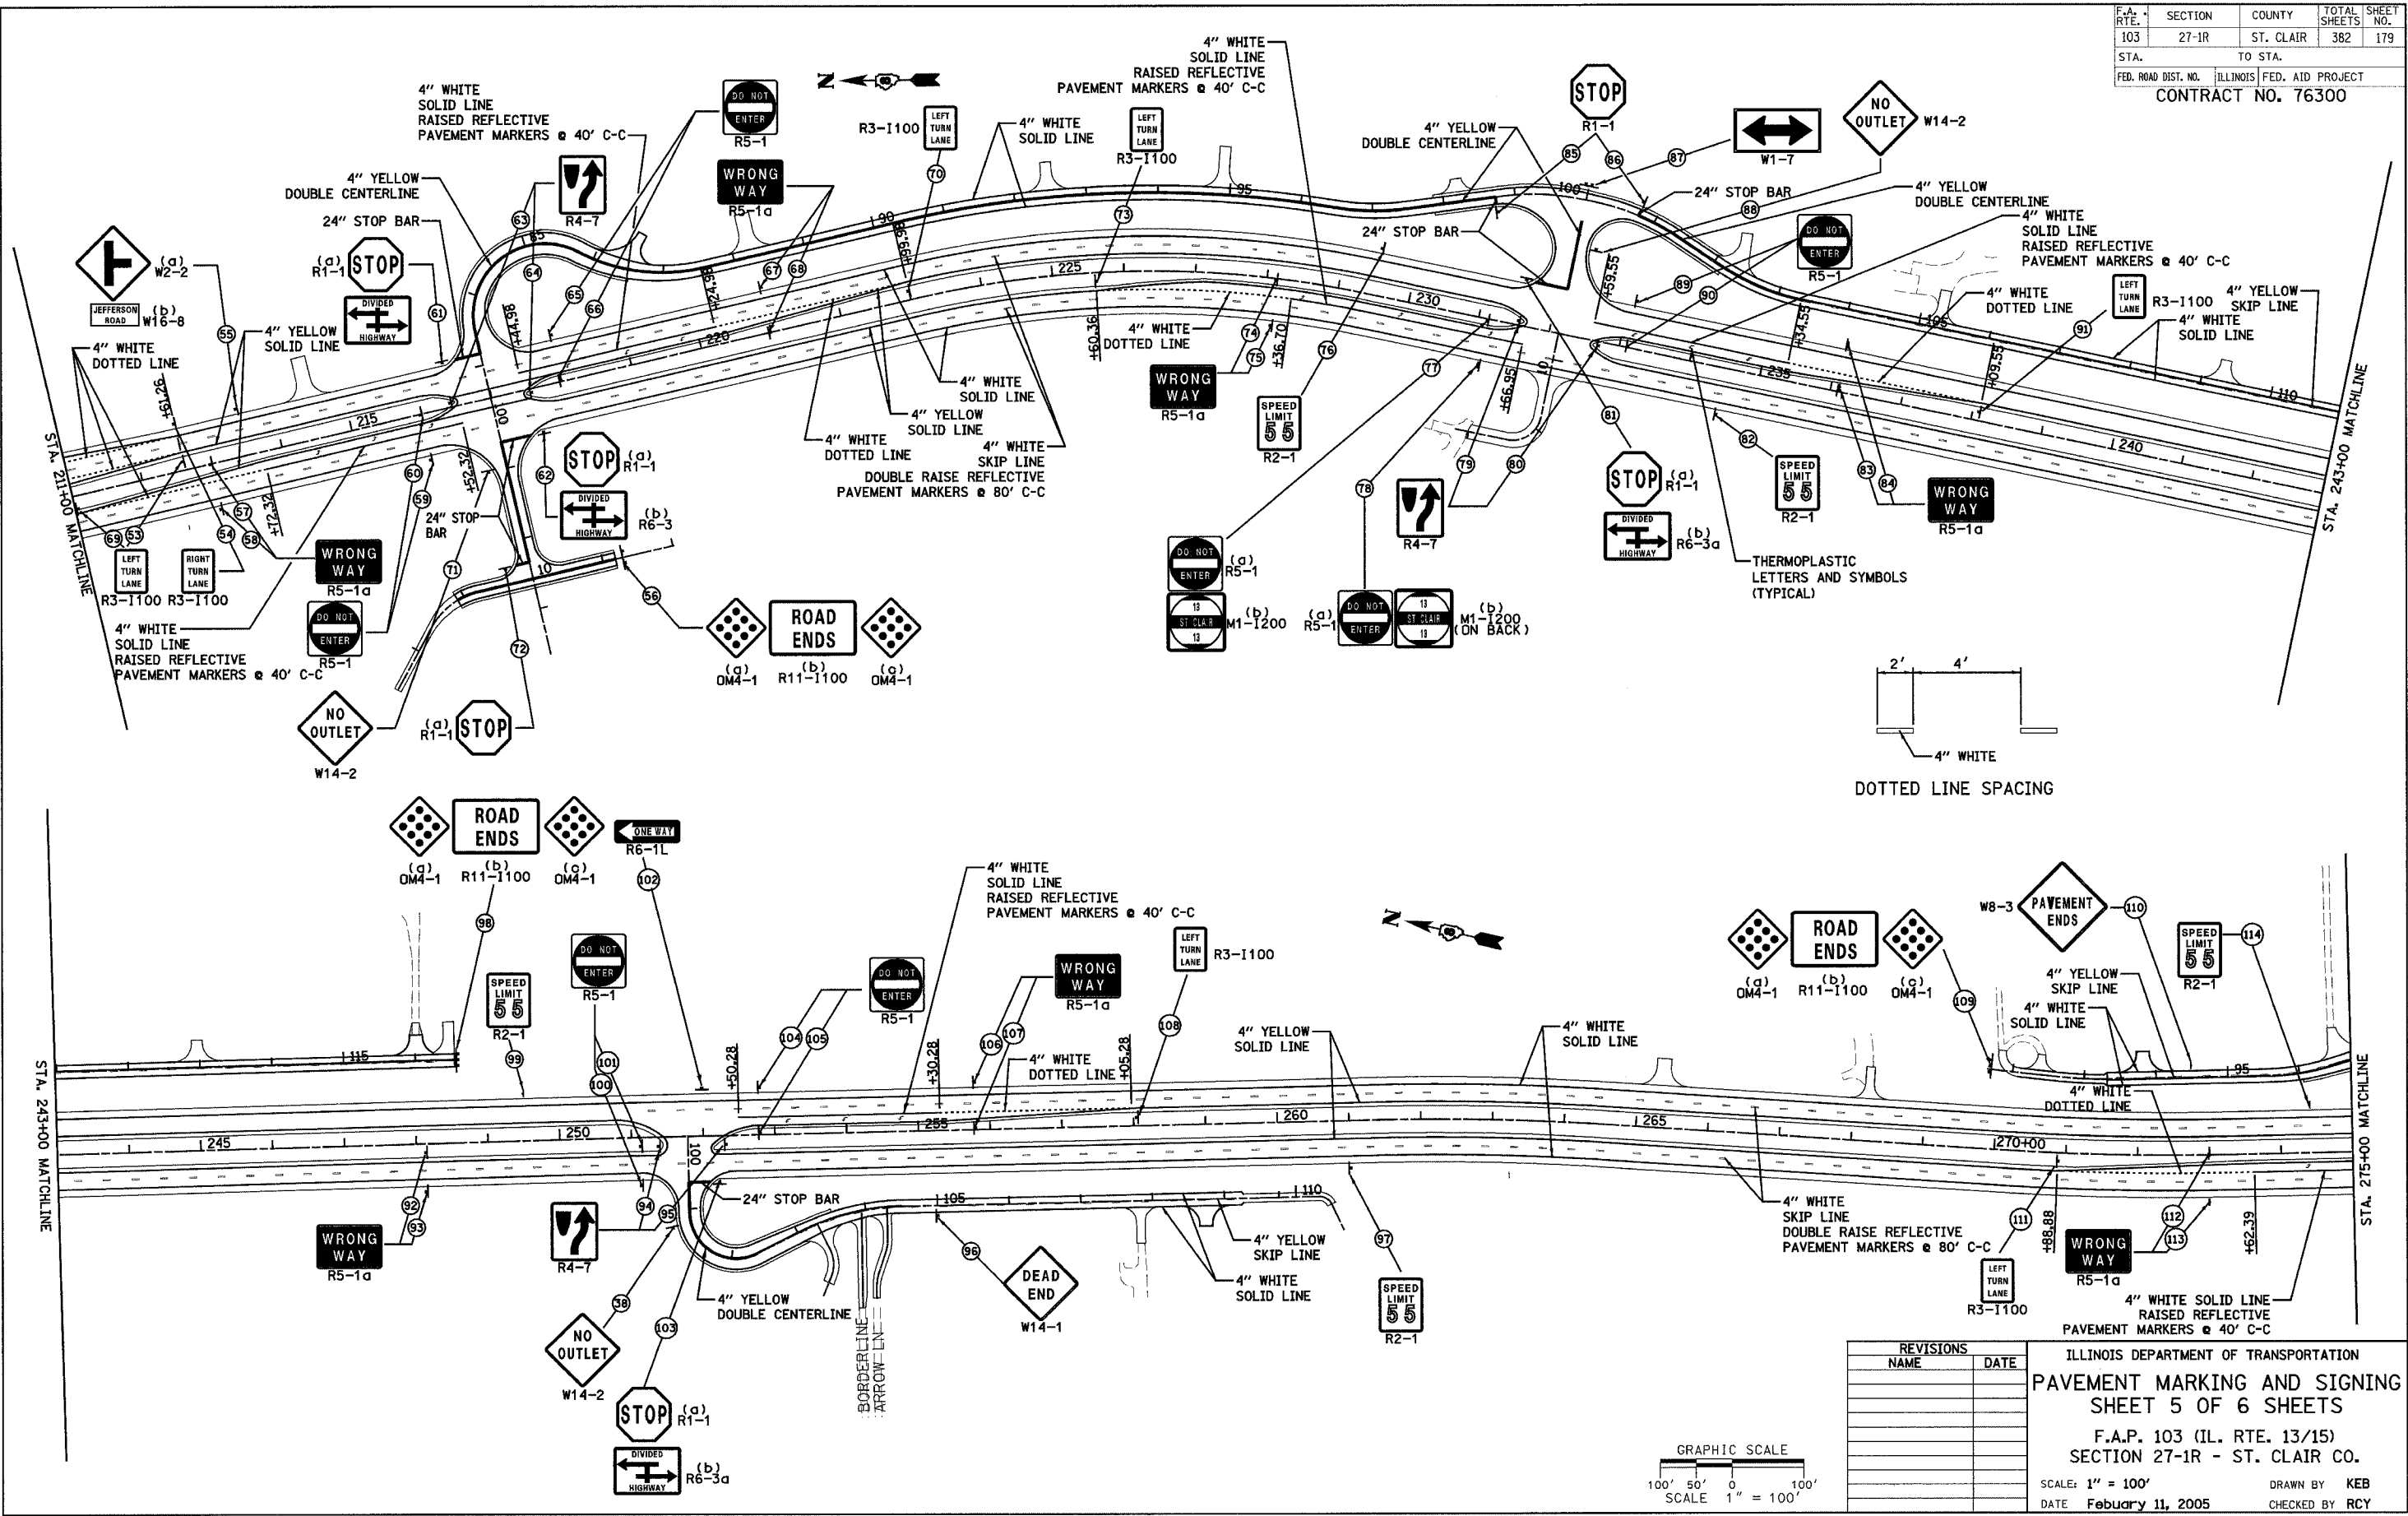

REVISIONS NAME	DATE

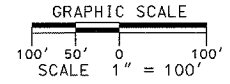

ILLINOIS DEPARTMENT OF TRANSPORTATION
 PAVEMENT MARKING AND SIGNING
 SHEET 5 OF 6 SHEETS
 F.A.P. 103 (IL. RTE. 13/15)
 SECTION 27-1R - ST. CLAIR CO.
 SCALE: 1" = 100'
 DATE February 11, 2005
 DRAWN BY KEB
 CHECKED BY RCY

J:\2002\0205\10300\10300.dwg (S:\11\10300.dwg) 3/17/2005 8:45 AM