
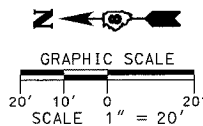


F.A. RTE.	SECTION	COUNTY	TOTAL SHEETS	SHEET NO.
103	27-1R	ST. CLAIR	382	188
STA. 312+00		TO STA. 324+00		
FED. ROAD DIST. NO.		ILLINOIS	FED. AID PROJECT	
CONTRACT NO. 76300				



- (A) ACER RUBRUM (RED MAPLE) SPACED AT 40'
- (B) QUERCUS PALUSTRIS (PIN OAK) SPACED AT 40'
- (C) QUERCUS MUEHLENBERGII (CHINKAPIN OAK) SPACED AT 40'
- (D) CERCIS CANADENSIS (EASTERN RED BUD) SPACED AT 20'
- (E) MALUS PRAIRIFIRE (PRAIRIFIRE CRAB APPLE) SPACED AT 30'
- (F) ACER GRISELUM (PAPER BARK MAPLE) SPACED AT 20'
- (G) MALUS CORAL BURST (CORAL BURST CRAB APPLE) SPACED AT 30'
- (H) QUERCUS RUBRA (RED OAK) SPACED AT 40'

DATE	
BY	
SUBMITTED	
PLANNED	
NOTED	
NO. OF CHECKS	
FILE NAME	

DATE	
BY	
SUBMITTED	
PLANNED	
NOTED	
NO. OF CHECKS	
FILE NAME	

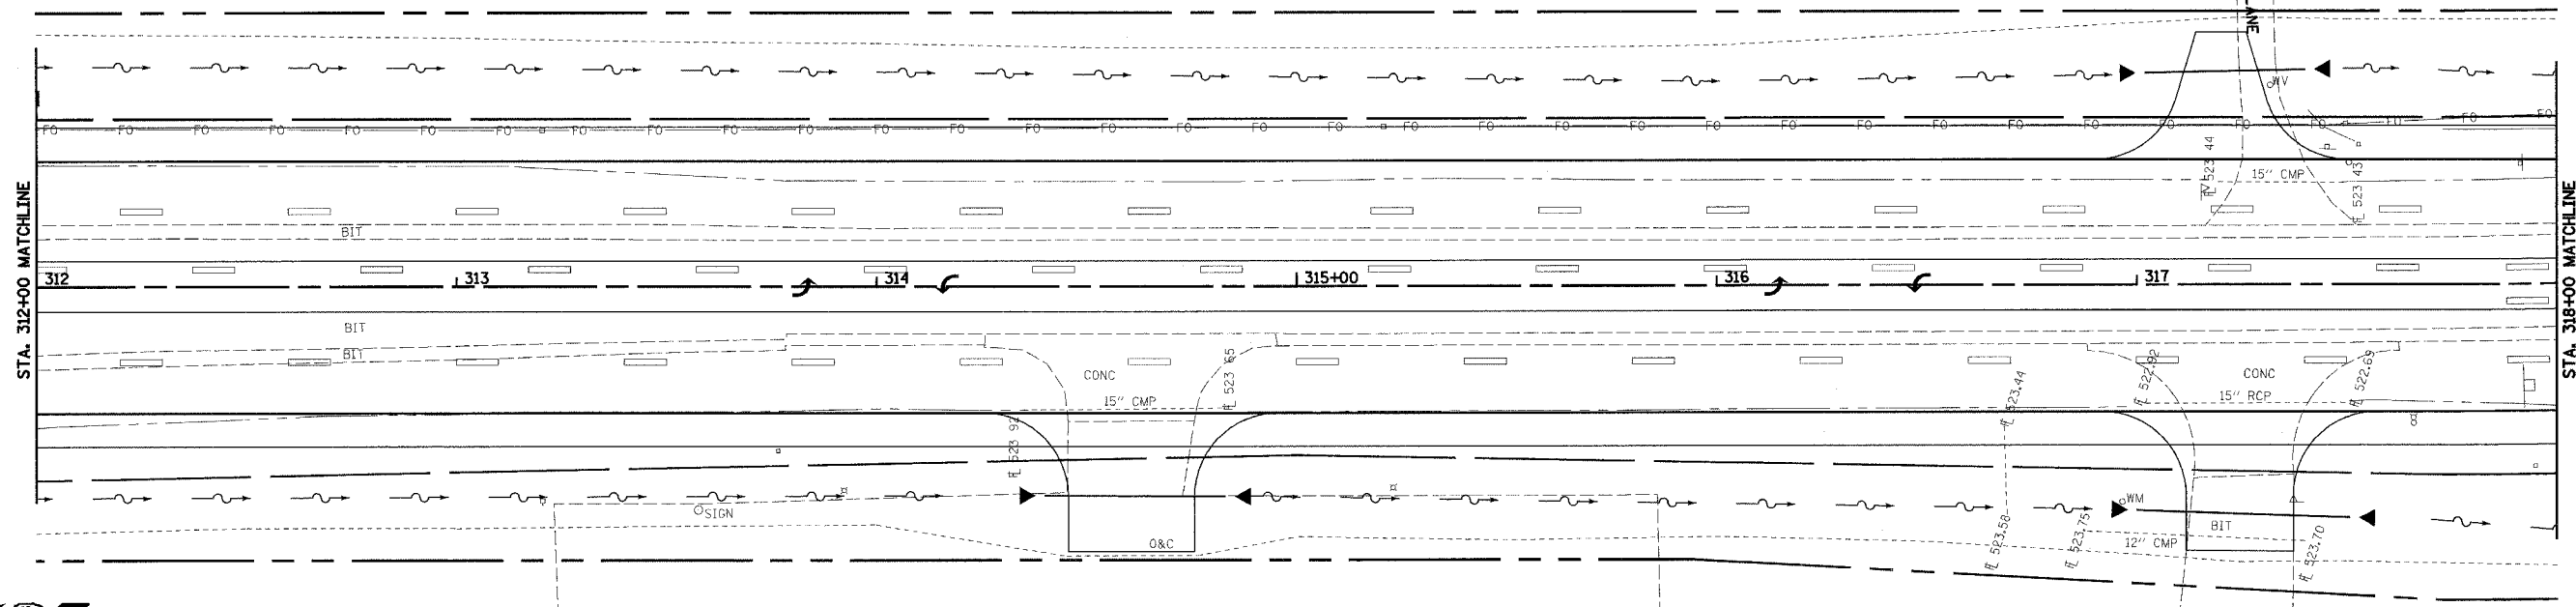

- LANDSCAPE LEGEND**
- (A) (D) DENOTES PLANTING AREA
 - (T) DENOTES TREE TO BE REMOVED
 - 15" TREE DENOTES TREE TO BE REMOVED (WITHIN R.O.W.)

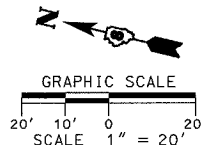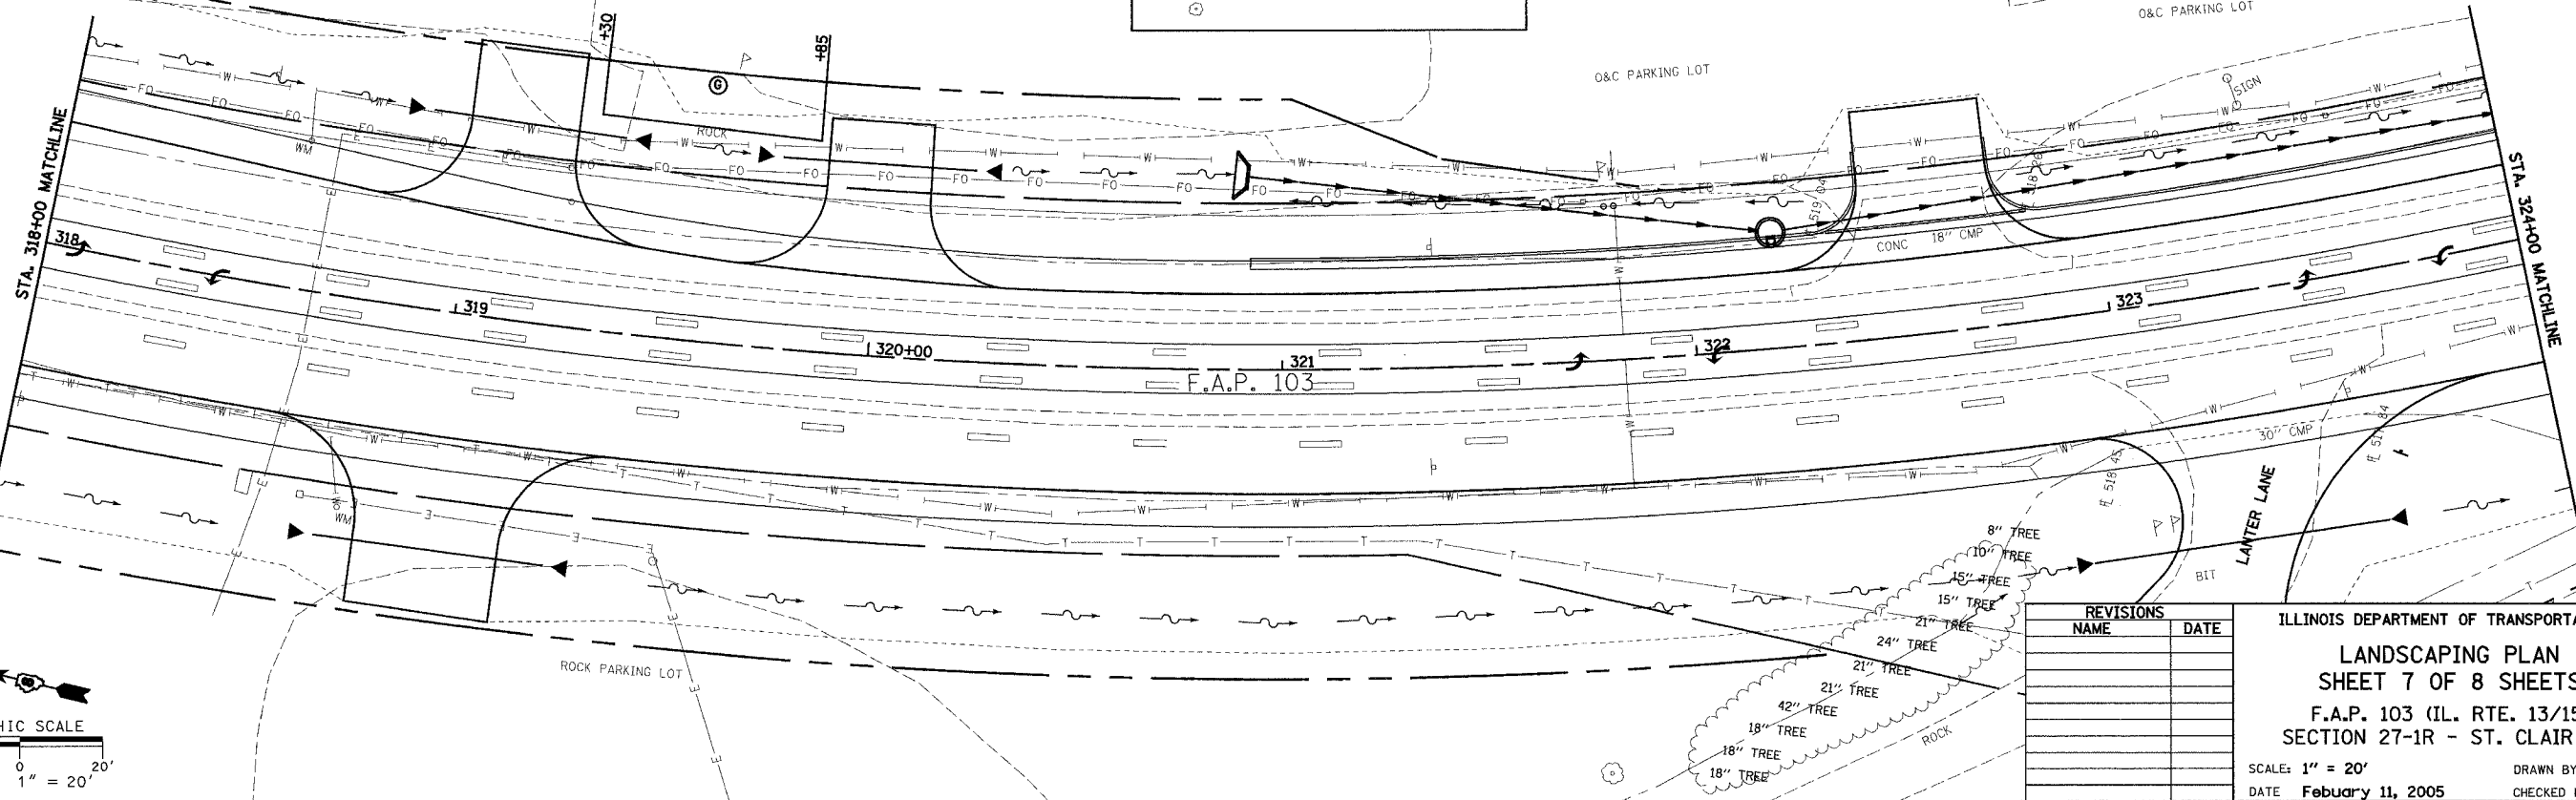

REVISIONS	NAME	DATE

ILLINOIS DEPARTMENT OF TRANSPORTATION
LANDSCAPING PLAN
SHEET 7 OF 8 SHEETS
 F.A.P. 103 (IL. RTE. 13/15)
 SECTION 27-1R - ST. CLAIR CO.
 SCALE: 1" = 20'
 DATE **February 11, 2005** DRAWN BY **CRO**
 CHECKED BY **RCY**