

160 150 140 130 120 110 100 90 80 70 60 50 40 30 20 10 0 10 20 30 40 50 60 70 80 90 100 110 120

PROP. F.A.P. 103

F.A. RTE.	SECTION	COUNTY	TOTAL SHEETS	SHEET NO.
103	27-1R	ST. CLAIR	382	237
STA.		TO STA.		
FED. ROAD DIST. NO.		ILLINOIS	FED. AID PROJECT	
CONTRACT NO. 76300				


SPEC. DITCH LEFT
STA. 201+00 TO 206+00
AT +0.36 %

SPEC. DITCH MEDIAN
STA. 201+00 TO 202+25
AT +1.55 %

201+00.00

DATE	
BY	
DATE	
BY	
DATE	
BY	
DATE	
BY	
DATE	
BY	

DATE	
BY	
DATE	
BY	
DATE	
BY	
DATE	
BY	
DATE	
BY	

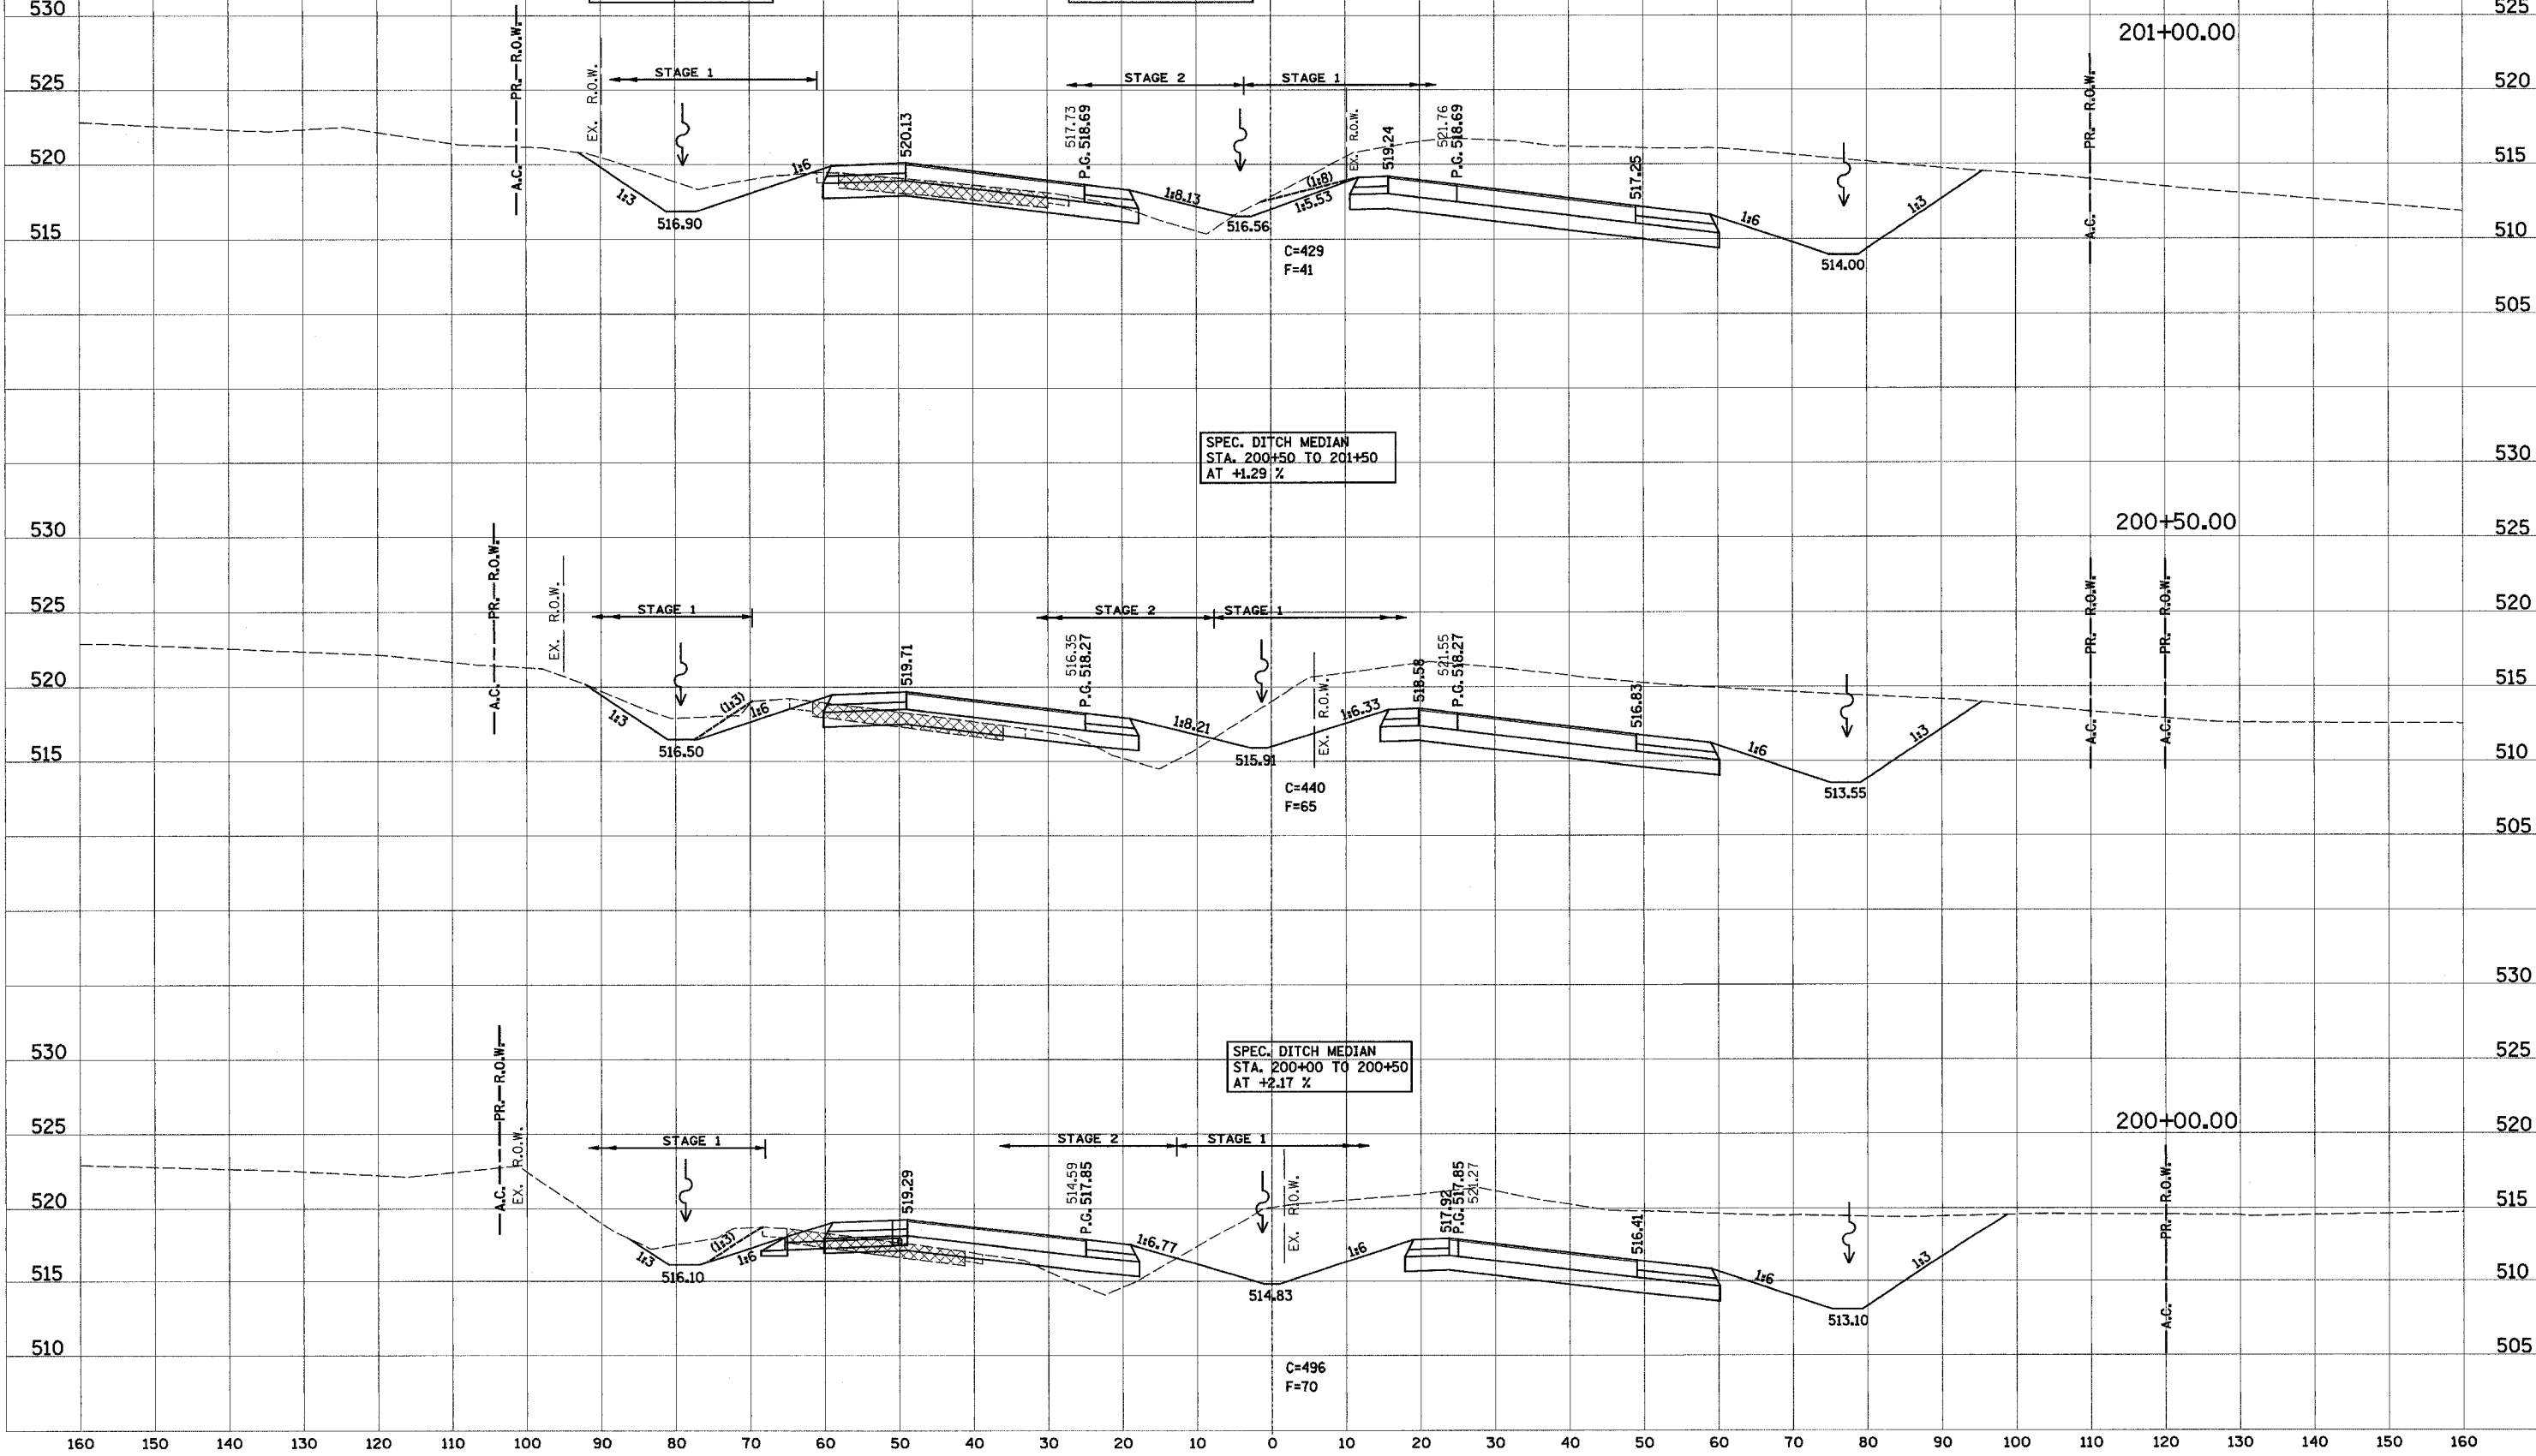

SPEC. DITCH MEDIAN
STA. 200+50 TO 201+50
AT +1.29 %

200+50.00

SPEC. DITCH MEDIAN
STA. 200+00 TO 200+50
AT +2.17 %

200+00.00

160 150 140 130 120 110 100 90 80 70 60 50 40 30 20 10 0 10 20 30 40 50 60 70 80 90 100 110 120 130 140 150 160