



160 150 140 130 120 110 100 90 80 70 60 50 40 30 20 10 0 10 20 30 40 50 60 70 80 90 100 110 120

F.A. RTE.	SECTION	COUNTY	TOTAL SHEETS	SHEET NO.
103	27-1R	ST. CLAIR	382	250
STA.		TO STA.		
FED. ROAD DIST. NO.	ILLINOIS	FED. AID PROJECT		
CONTRACT NO. 76300				

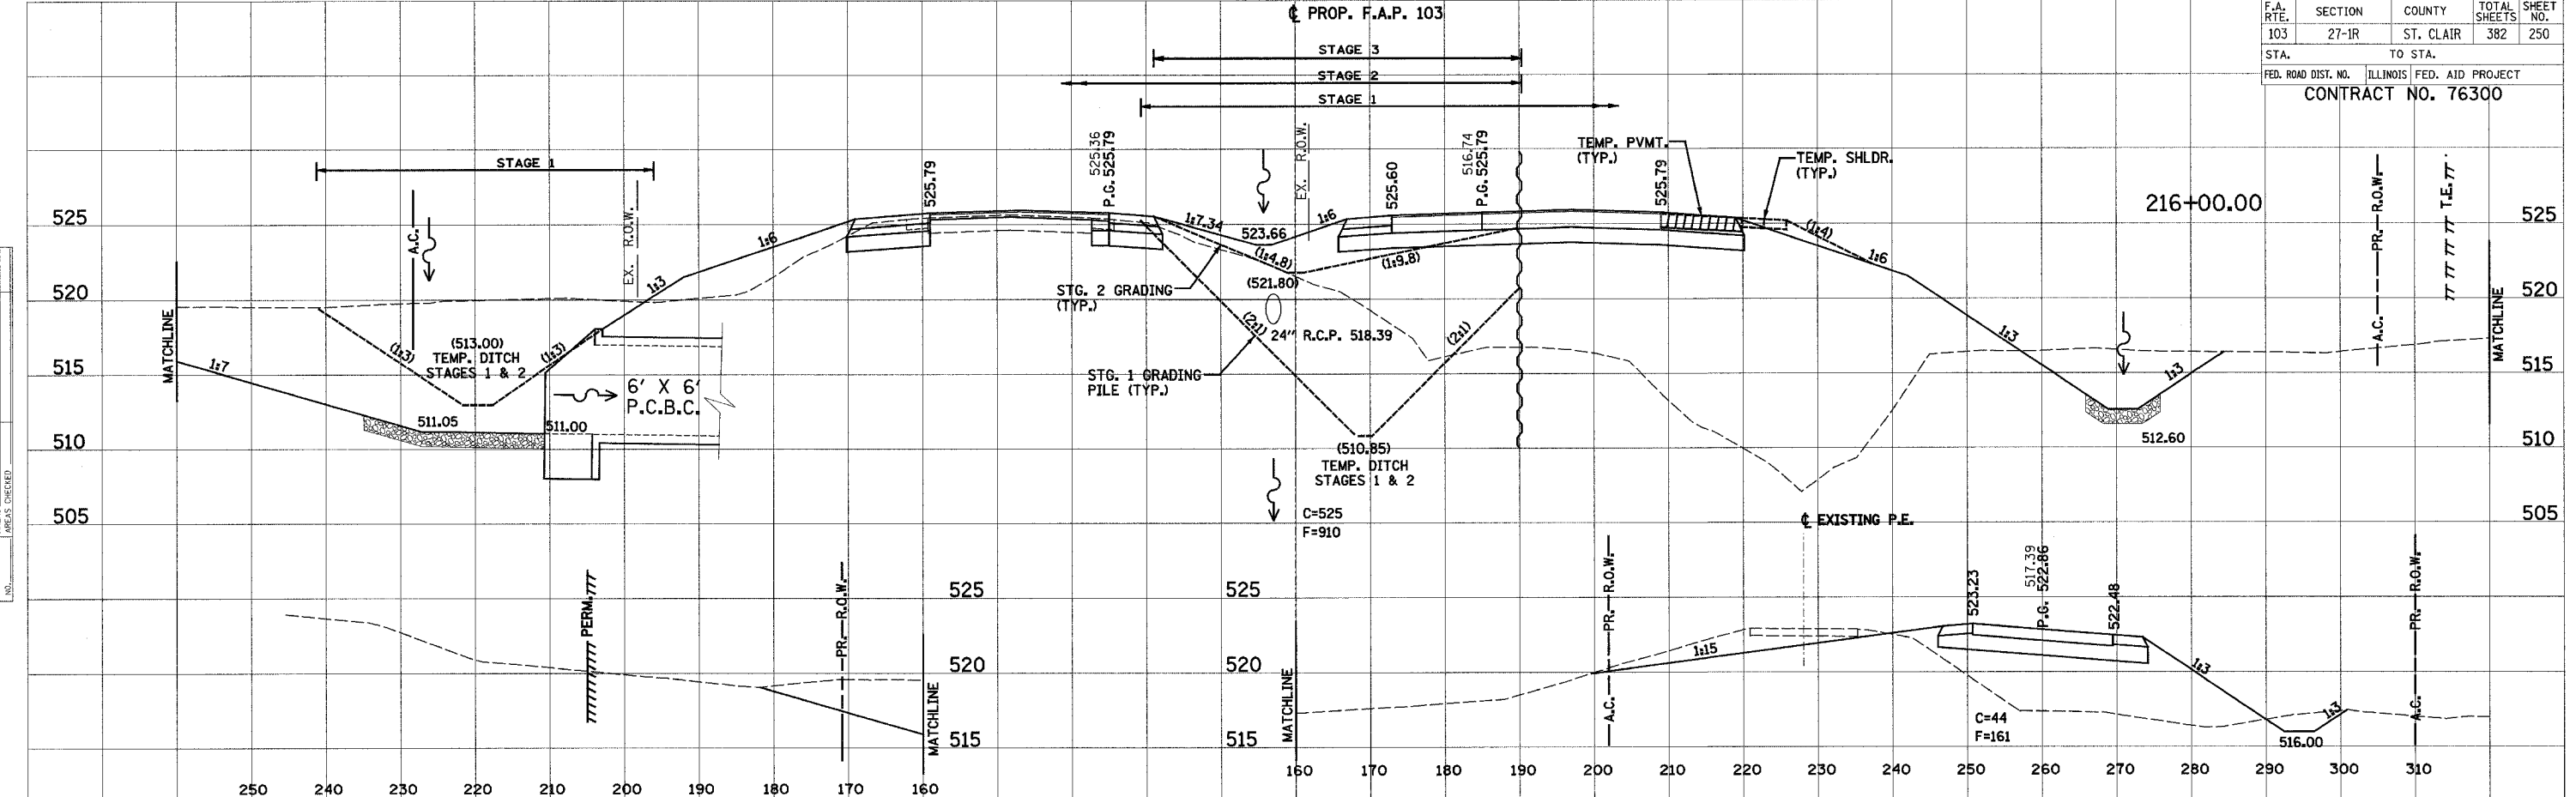

SPEC. DITCH LEFT
STA. 215+94 TO 218+00
AT +0.88 %

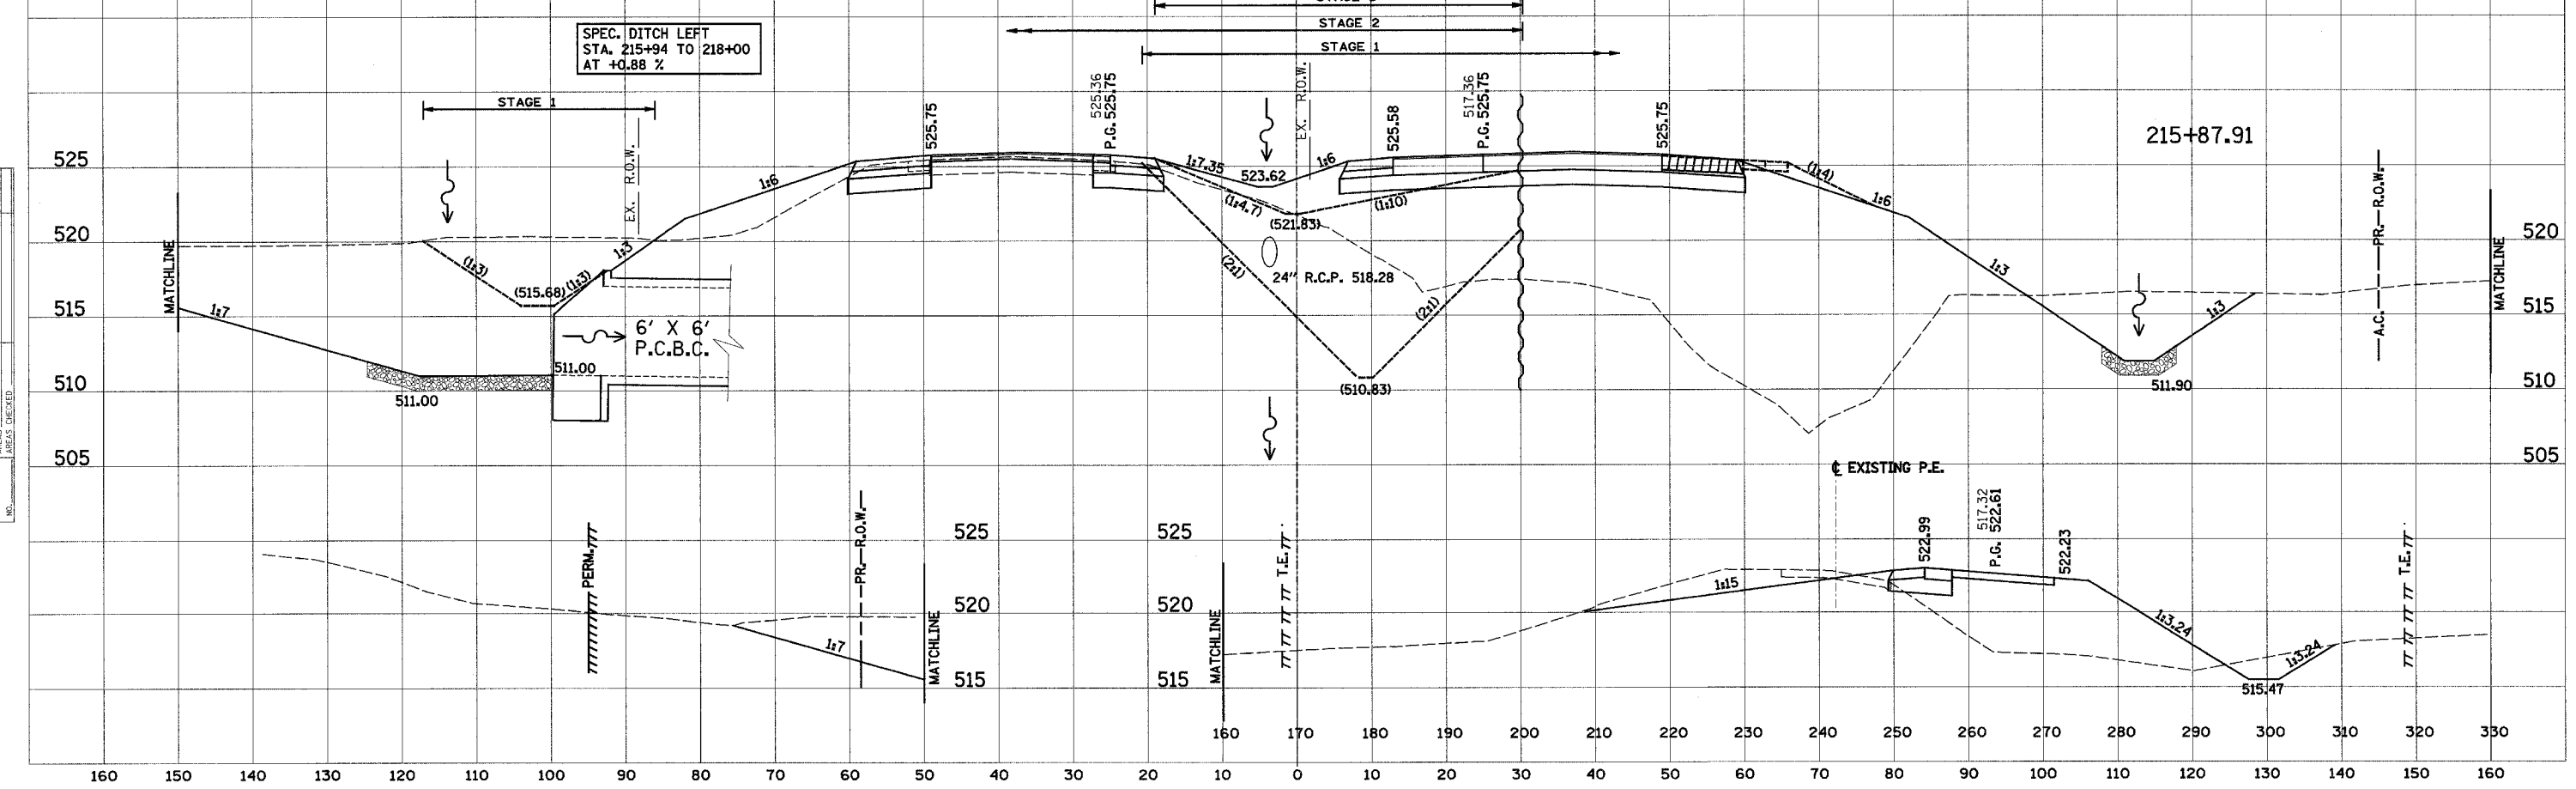

DATE _____
BY _____
SURVEYED _____
NOTE BOOK _____
TEMPLATE _____
AREAS CHECKED _____

DATE _____
BY _____
ORIGINAL SURVEY _____
NOTE BOOK _____
TEMPLATE _____
AREAS CHECKED _____