

160 150 140 130 120 110 100 90 80 70 60 50 40 30 20 10 0 10 20 30 40 50 60 70 80 90 100 110 120

PROP. F.A.P. 103


F.A.P. NO.	SECTION	COUNTY	TOTAL SHEETS	SHEET NO.
103	27-IR	ST. CLAIR	382	291
STA.		TO STA.		
FED. ROAD DIST. NO.		ILLINOIS FED. AID PROJECT		
CONTRACT NO. 76300				

256+50.00

SPEC. DITCH RT.  
STA. 256+50 TO 257+75  
AT -0.62%

STAGE 3  
STAGE 1


STAGE 1

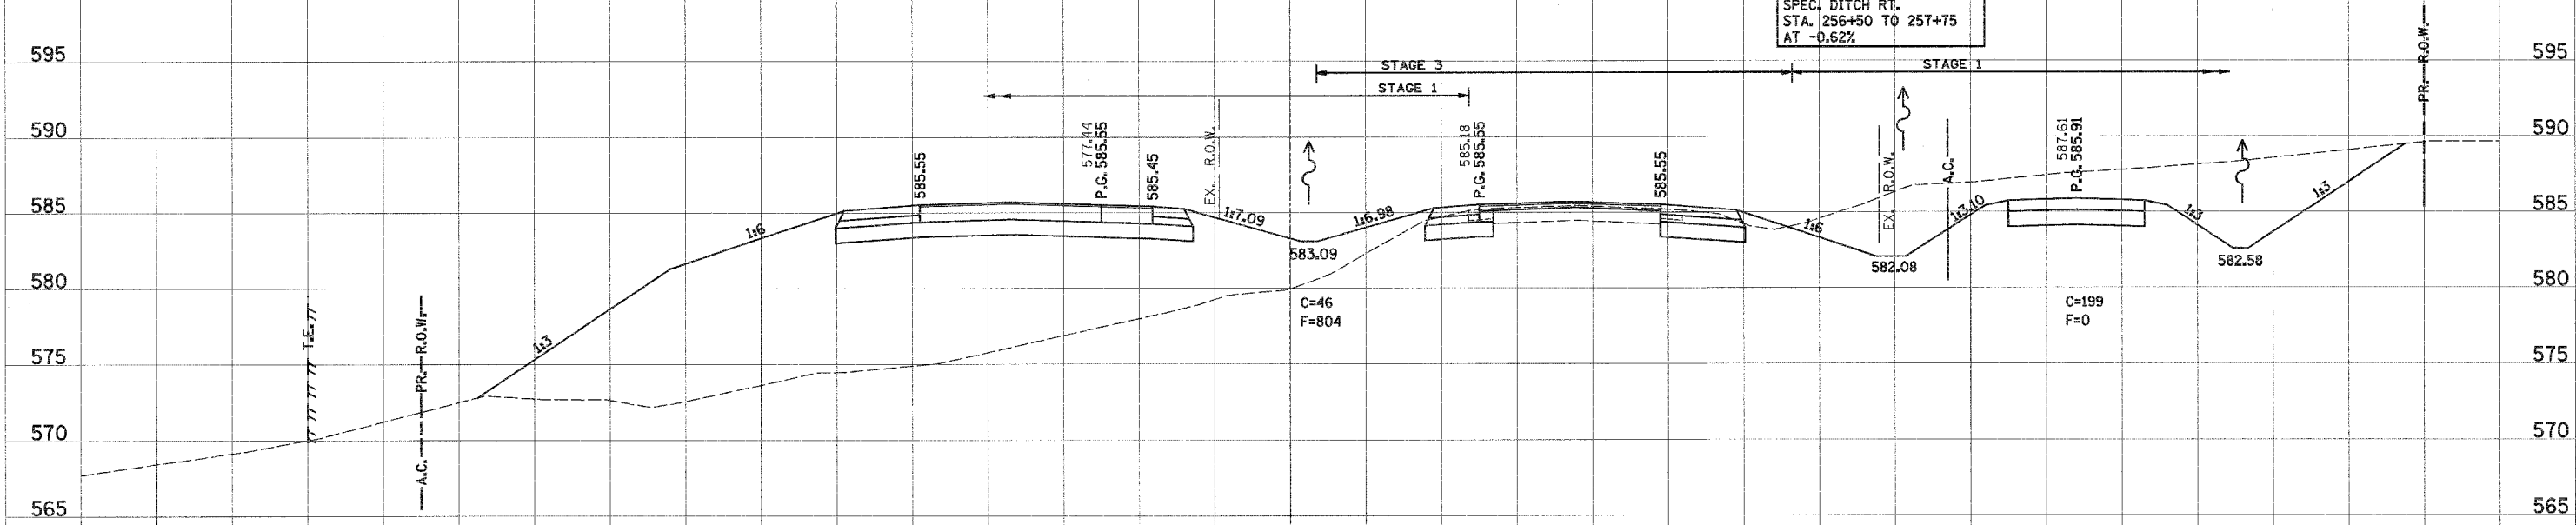

256+00.00

STAGE 3  
STAGE 1

STAGE 1

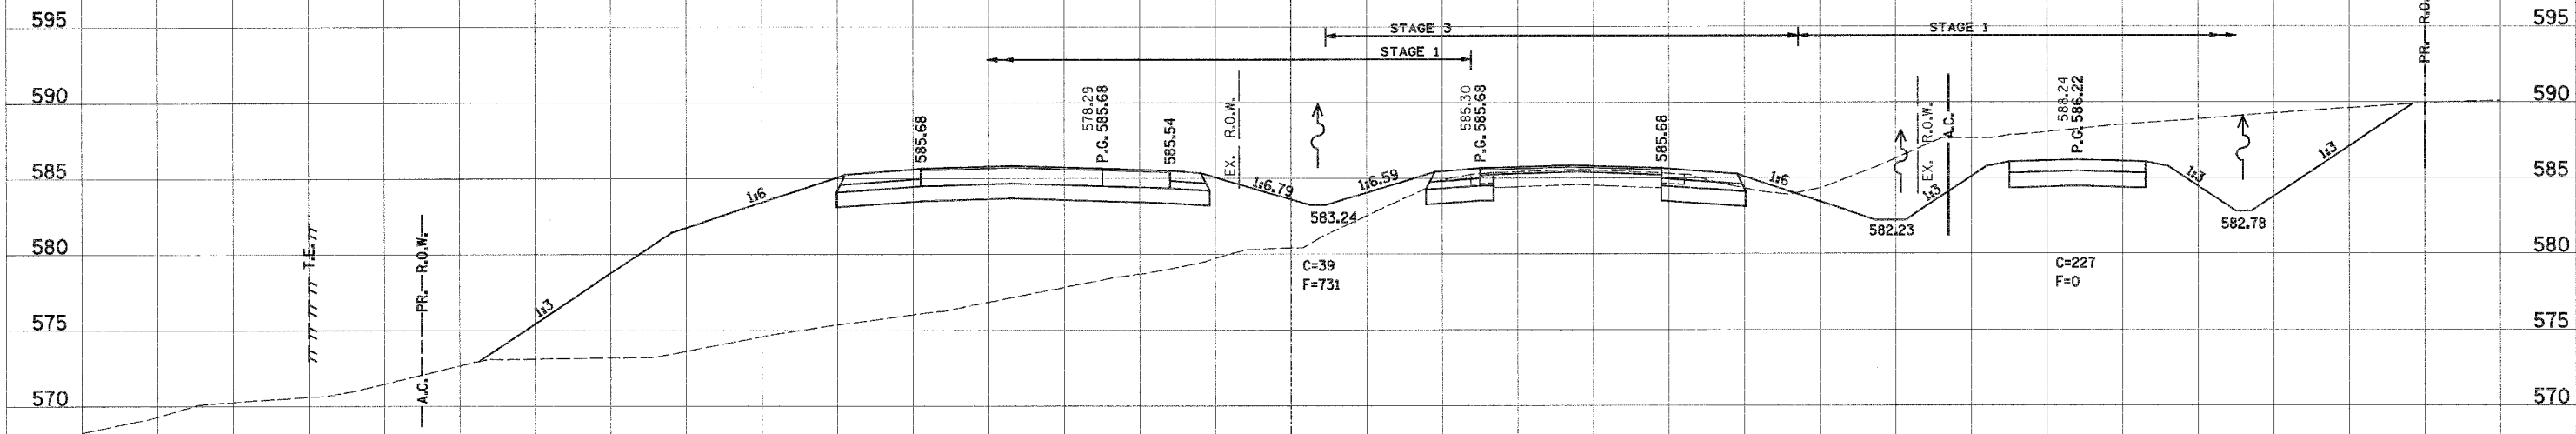

FINAL SURVEY DATE  
BY  
NO. BOOK TEMPLATE AREAS CHECKED

ORIGINAL SURVEY DATE  
BY  
NO. BOOK TEMPLATE AREAS CHECKED