


160 150 140 130 120 110 100 90 80 70 60 50 40 30 20 10 0 10 20 30 40 50 60 70 80 90 100 110 120

PROP. F.A.P. 103

F.A. RTE.	SECTION	COUNTY	TOTAL SHEETS	SHEET NO.
103	27-1R	ST. CLAIR	382	297
STA.		TO STA.		
FED. ROAD DIST. NO.	ILLINOIS	FED. AID PROJECT		
CONTRACT NO. 76300				


262+00.00

590  
585  
580  
575  
570

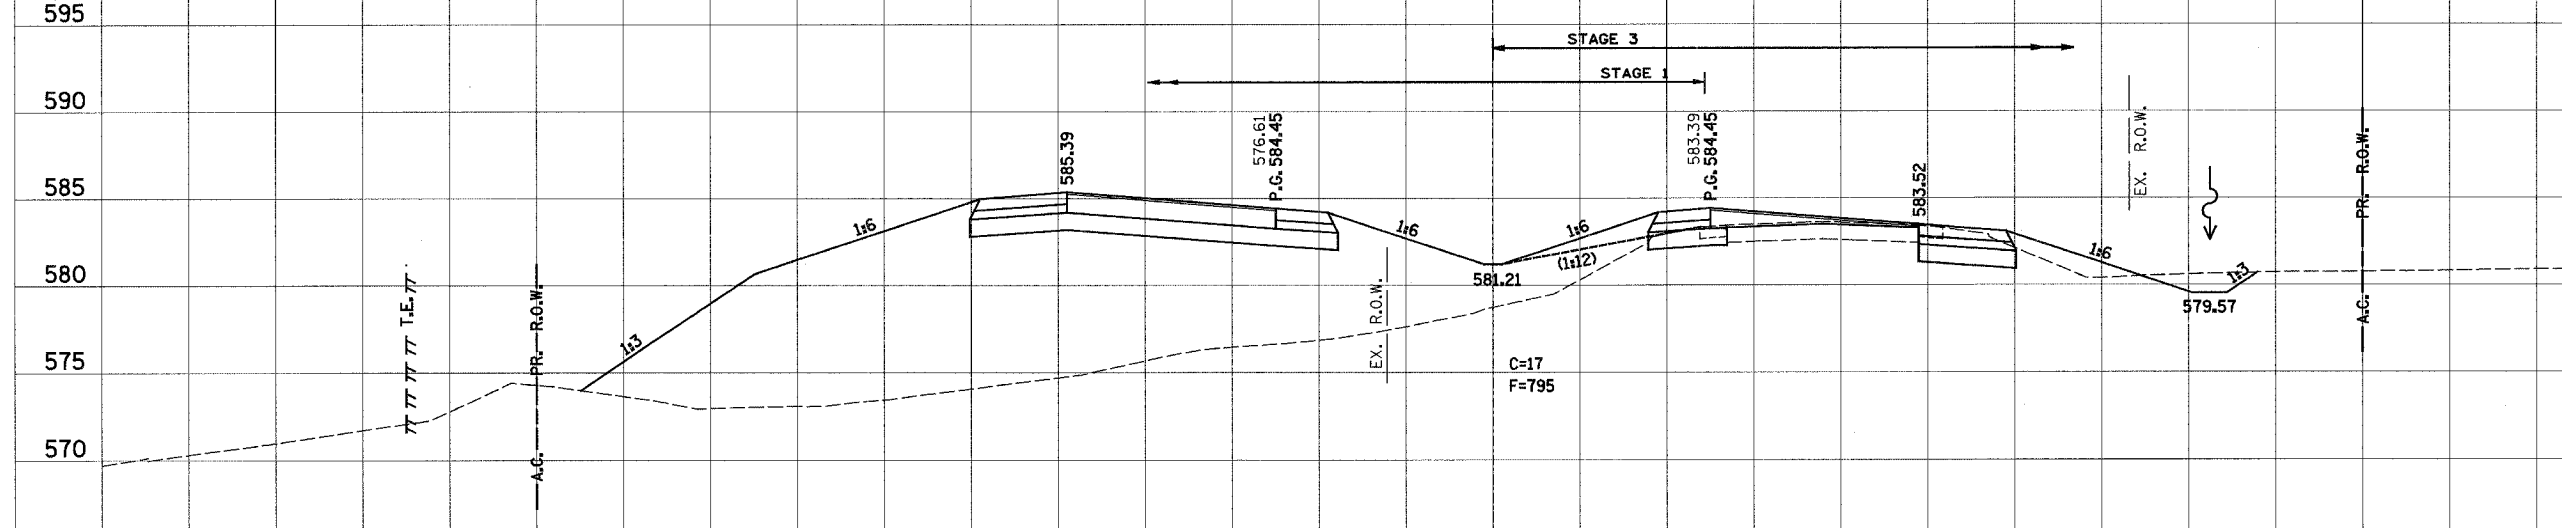


261+50.00

595  
590  
585  
580  
575  
570

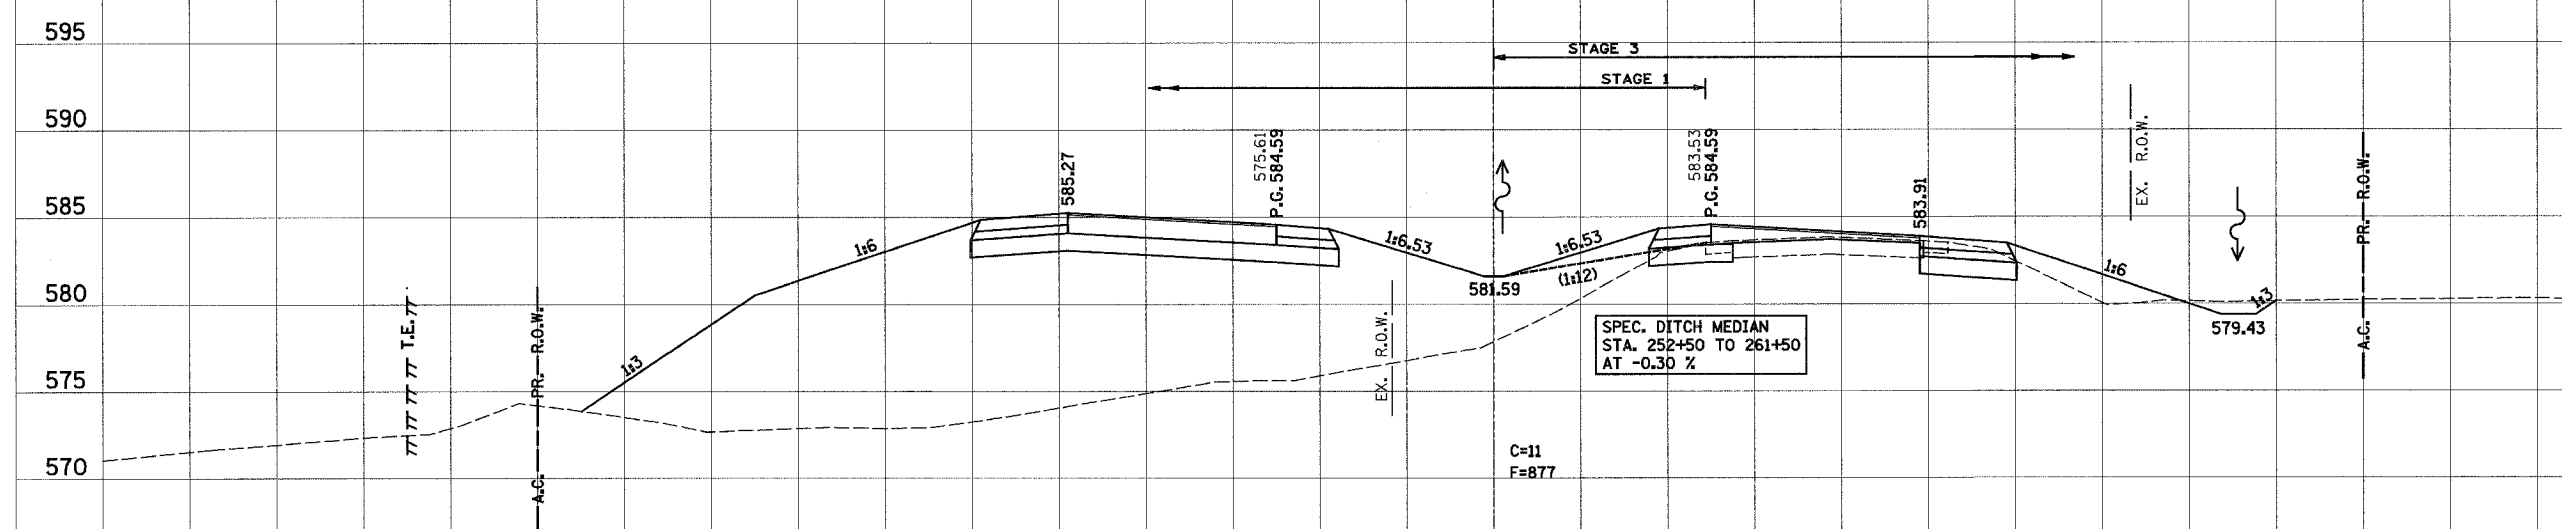

261+00.00

595  
590  
585  
580  
575  
570

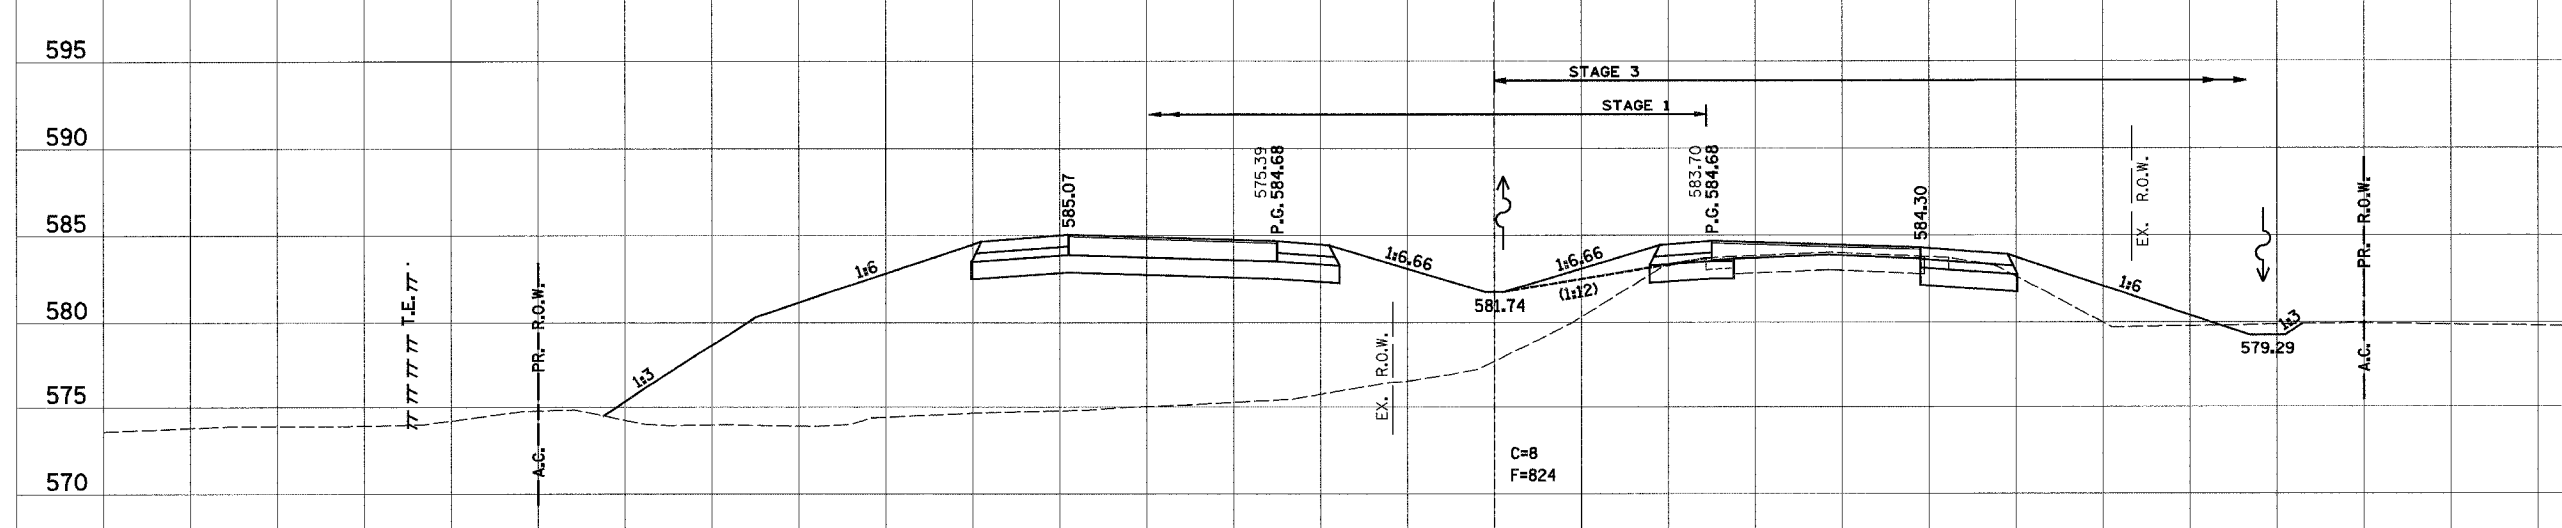

FINAL SURVEY BY DATE  
SURVEYED BY DATE  
TEMPLATE NO.  
AREAS CHECKED

ORIGINAL SURVEY BY DATE  
SURVEYED BY DATE  
TEMPLATE NO.  
AREAS CHECKED

160 150 140 130 120 110 100 90 80 70 60 50 40 30 20 10 0 10 20 30 40 50 60 70 80 90 100 110 120 130 140 150 160