



| F.A.J. RTE.         | SECTION  | COUNTY         | TOTAL SHEETS     | SHEET NO. |
|---------------------|----------|----------------|------------------|-----------|
| 9251                | 28-3BR-1 | ST. CLAIR      | 101              | 12        |
| STA. 241+50         |          | TO STA. 247+50 |                  |           |
| FED. ROAD DIST. NO. |          | ILLINOIS       | FED. AID PROJECT |           |

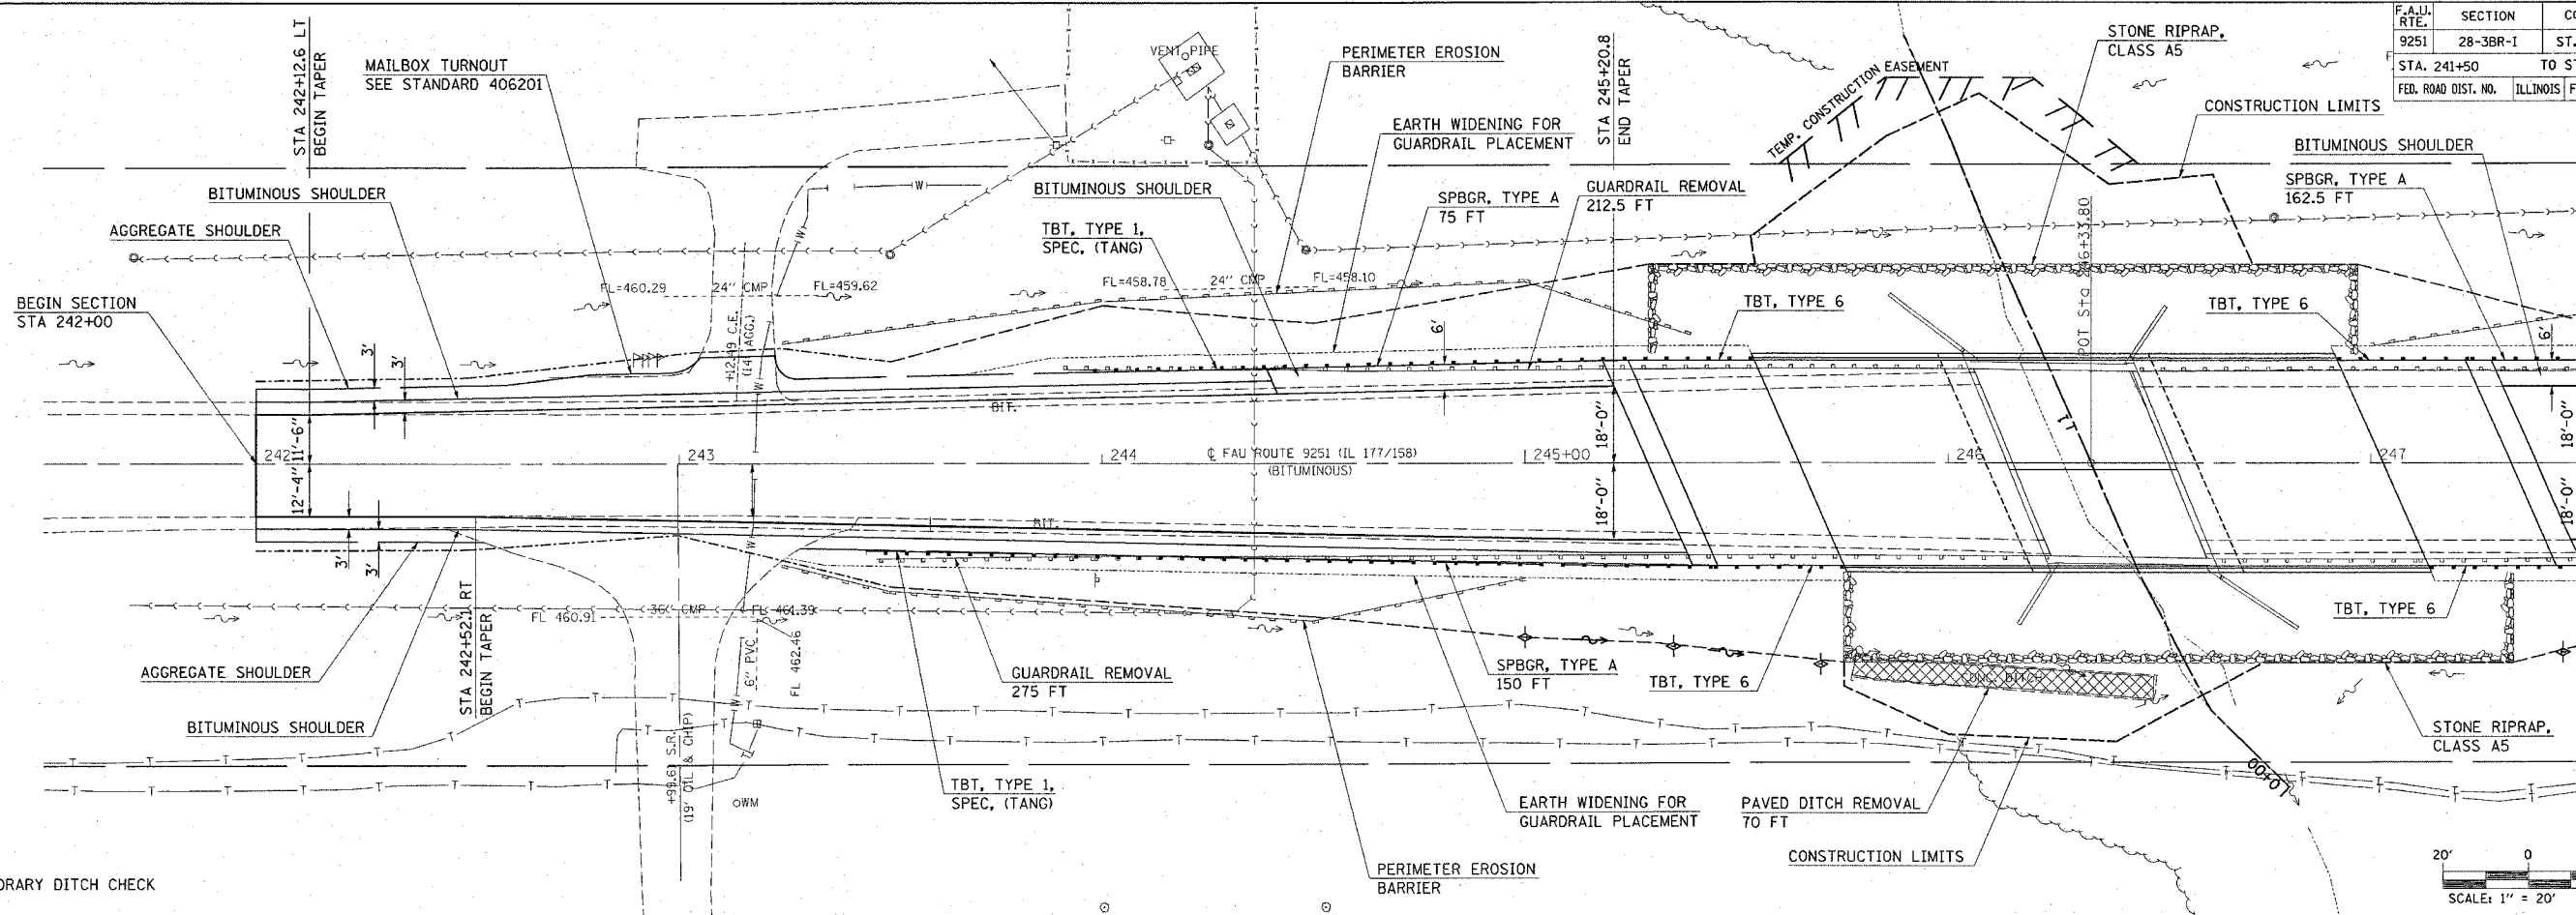

MATCHLINE 247+50

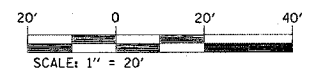

| DATE | BY | REVISION |
|------|----|----------|
|      |    |          |
|      |    |          |

| DATE | BY | REVISION |
|------|----|----------|
|      |    |          |
|      |    |          |

PLOT DATE = 04/18/12  
 FILE NAME = 082-0398  
 USER NAME = J. MURPHY

