


PLOT DATE = 2/9/2006  
 PLOT SCALE = 10.0000" = 1.0000'  
 USER NAME = hrb@baugh-d

ORIGINAL SURVEY  
 SURVEY PLOTTED  
 TEMPLATE  
 AREA CHECKED

FINAL SURVEY  
 SURVEY PLOTTED  
 TEMPLATE  
 AREA CHECKED

BY DATE

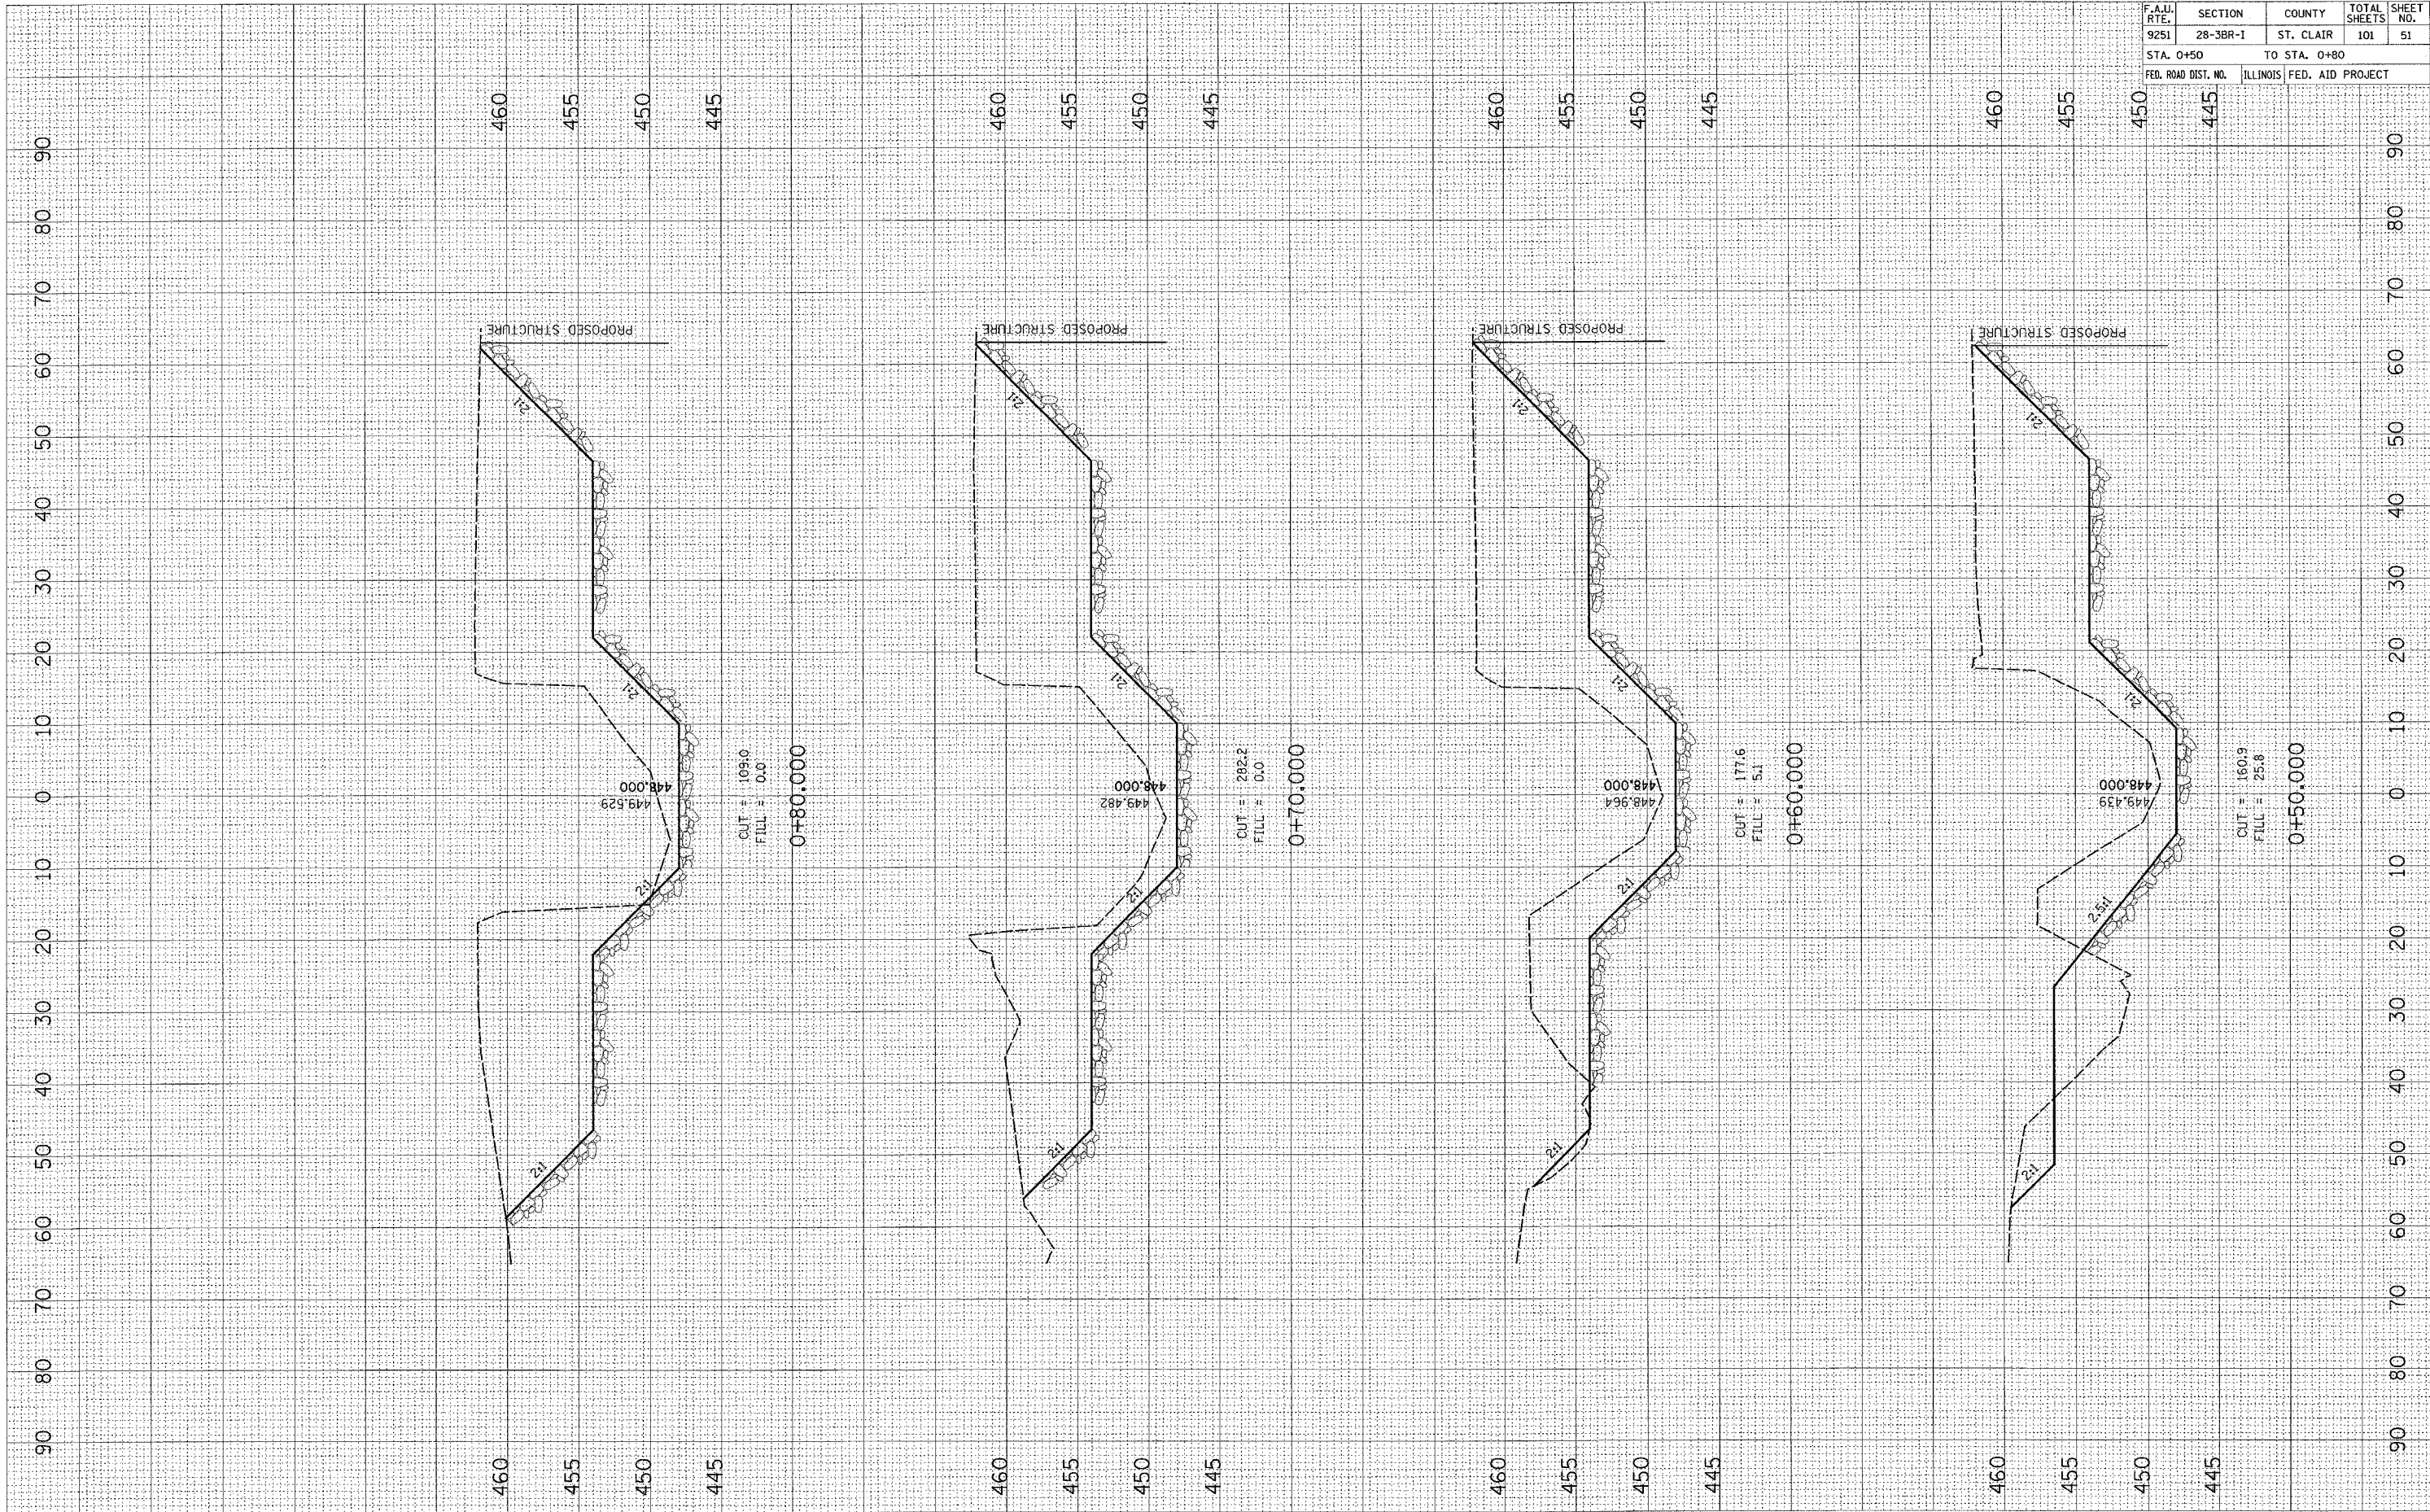

CONTRACT NO. 76394				
F.A.L. RTE.	SECTION	COUNTY	TOTAL SHEETS	SHEET NO.
9251	28-3BR-1	ST. CLAIR	101	51
STA. 0+50		TO STA. 0+80		
FED. ROAD DIST. NO.		ILLINOIS	FED. AID PROJECT	