


PLOT DATE = 2/9/2006
 FILE NAME = c:\projects\ed12400\plan\sheet\1+60.dgn
 PLOT SCALE = 0.25000 / IN.
 USER NAME = harbaugh-d

ORIGINAL SURVEY
 SURVEYED BY _____ DATE _____
 PLOTTED BY _____
 TRIMMED BY _____
 AREAS CHECKED _____
 NO. _____

FINAL SURVEY
 SURVEYED BY _____ DATE _____
 PLOTTED BY _____
 TRIMMED BY _____
 AREAS CHECKED _____
 NO. _____

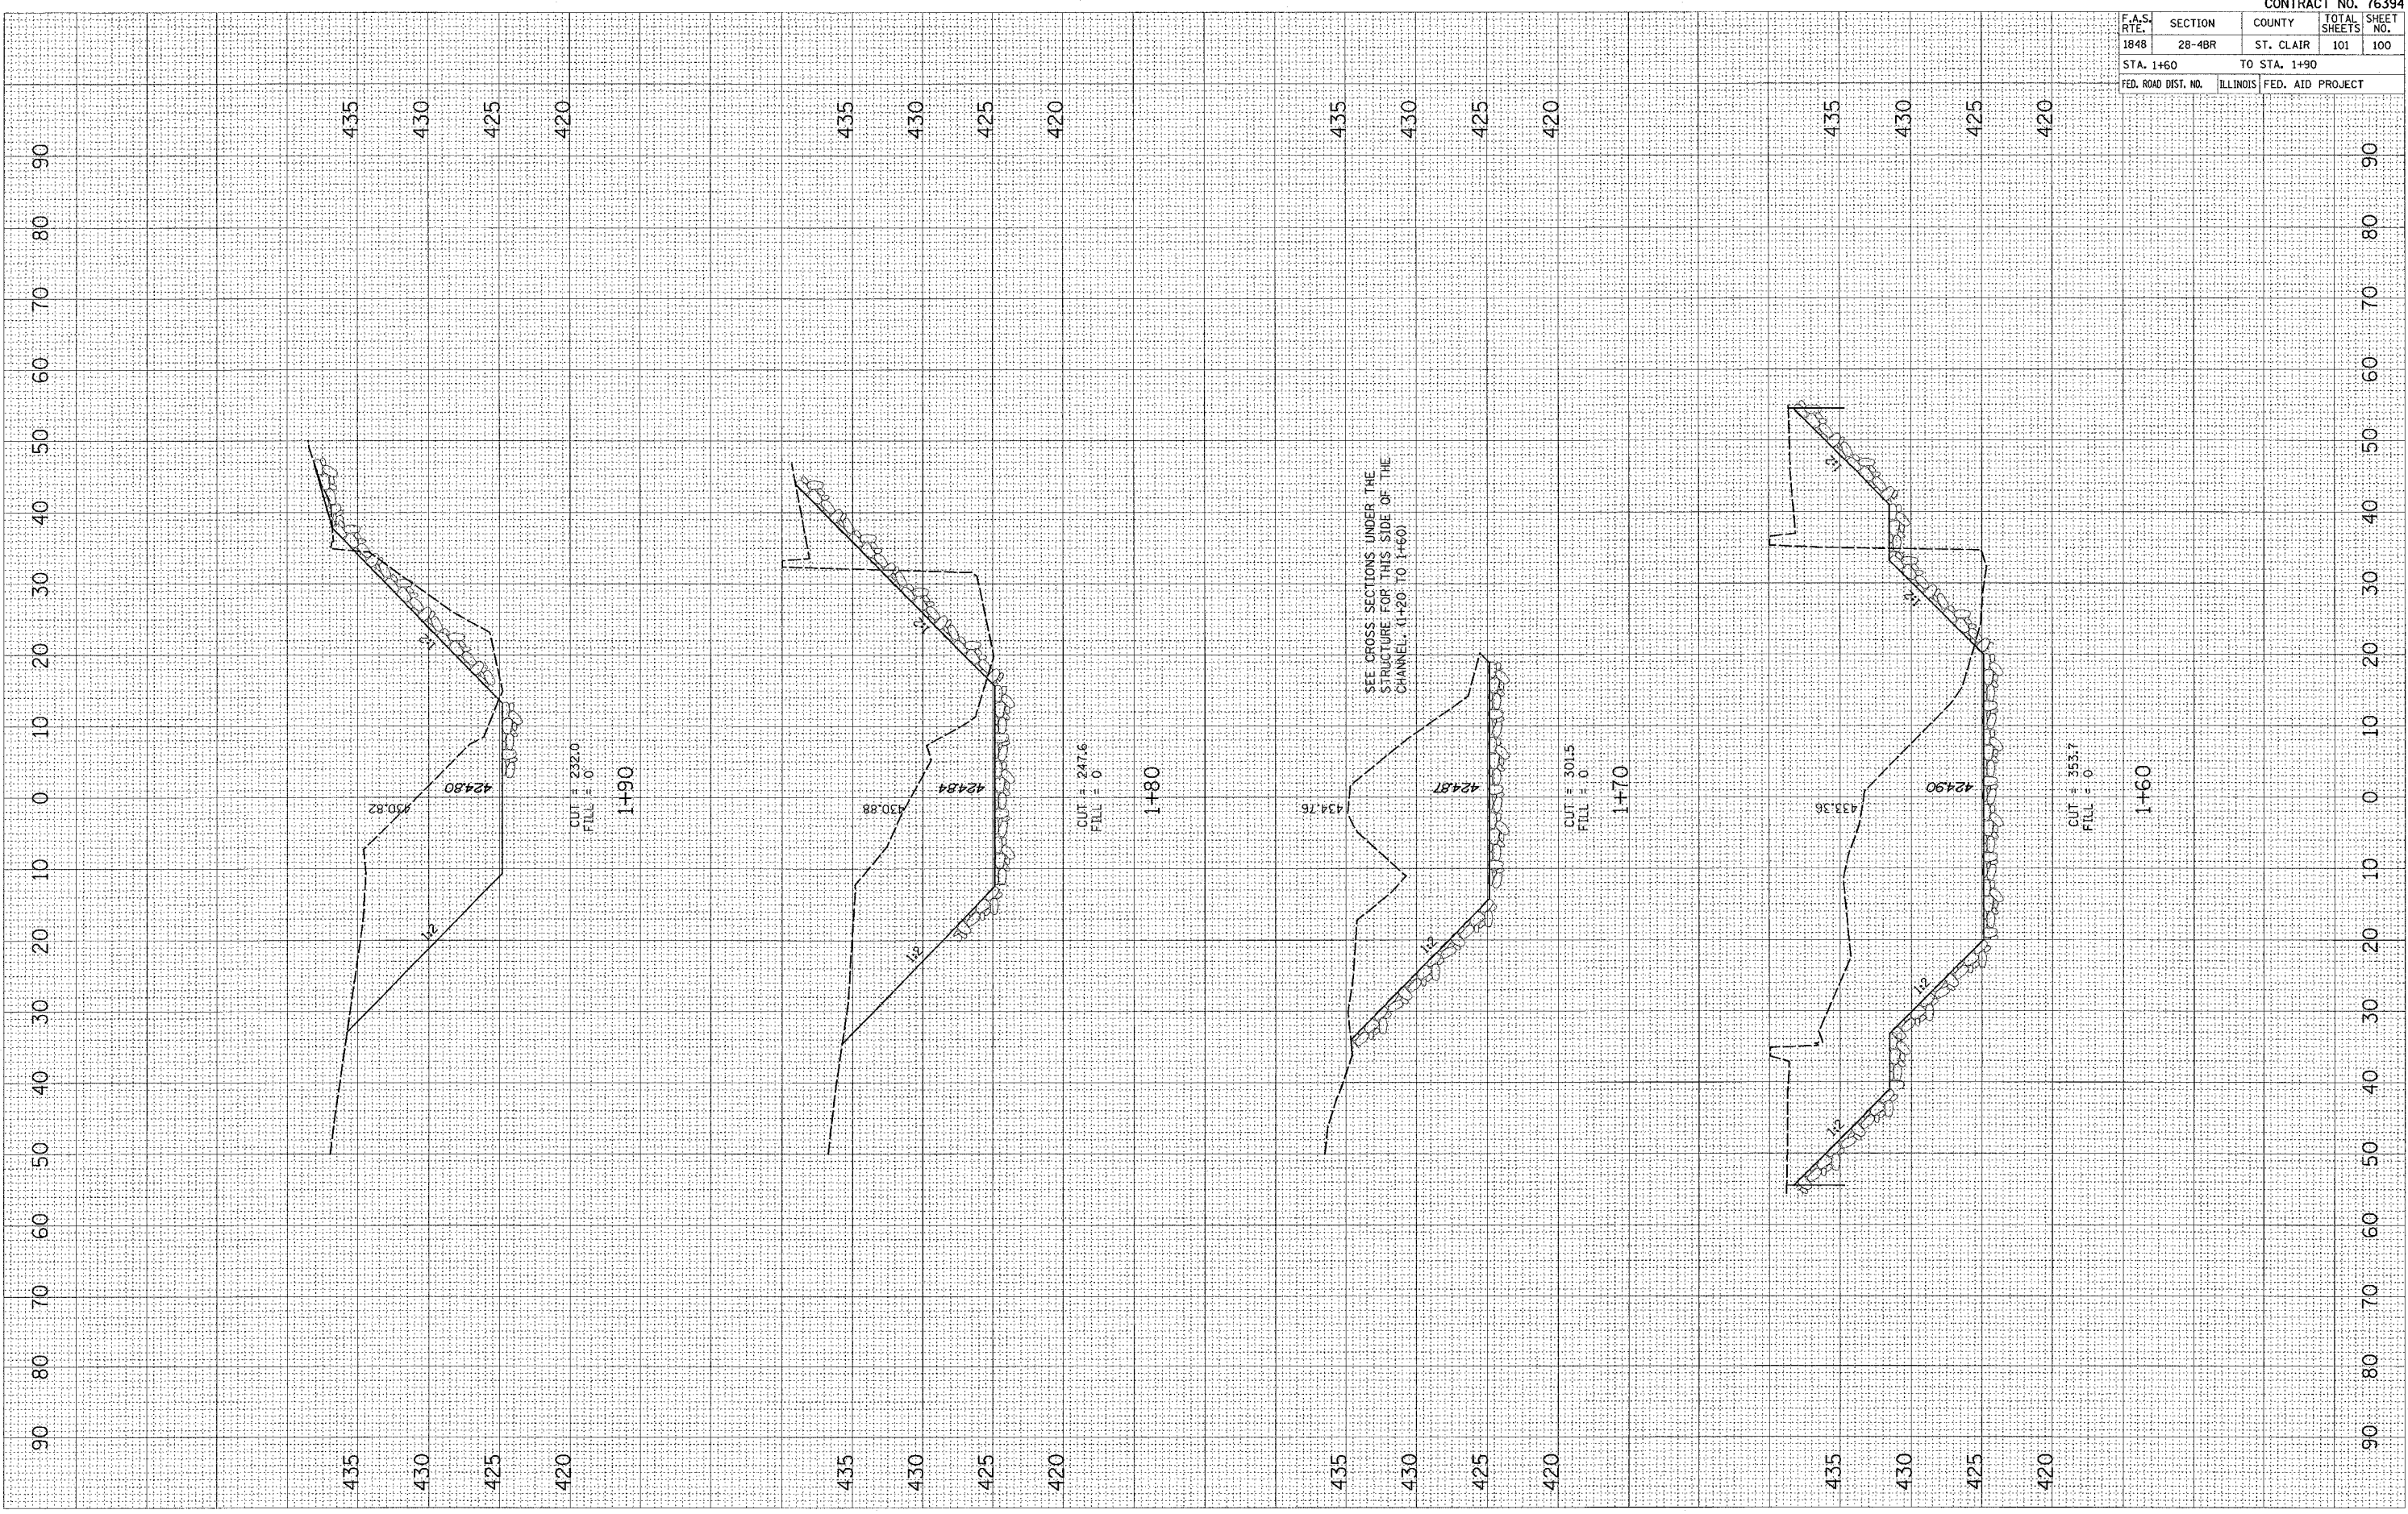

CONTRACT NO. 76394				
F.A.S. RTE.	SECTION	COUNTY	TOTAL SHEETS	SHEET NO.
1848	28-4BR	ST. CLAIR	101	100
STA. 1+60		TO STA. 1+90		
FED. ROAD DIST. NO.		ILLINOIS	FED. AID PROJECT	