


F.A.P. RTE.	SECTION	COUNTY	TOTAL SHEETS	SHEET NO.
312	66-3I	MONROE	45	9
STA. _____		TO STA. _____		
FED. ROAD DIST. NO. _____		ILLINOIS FED. AID PROJECT		

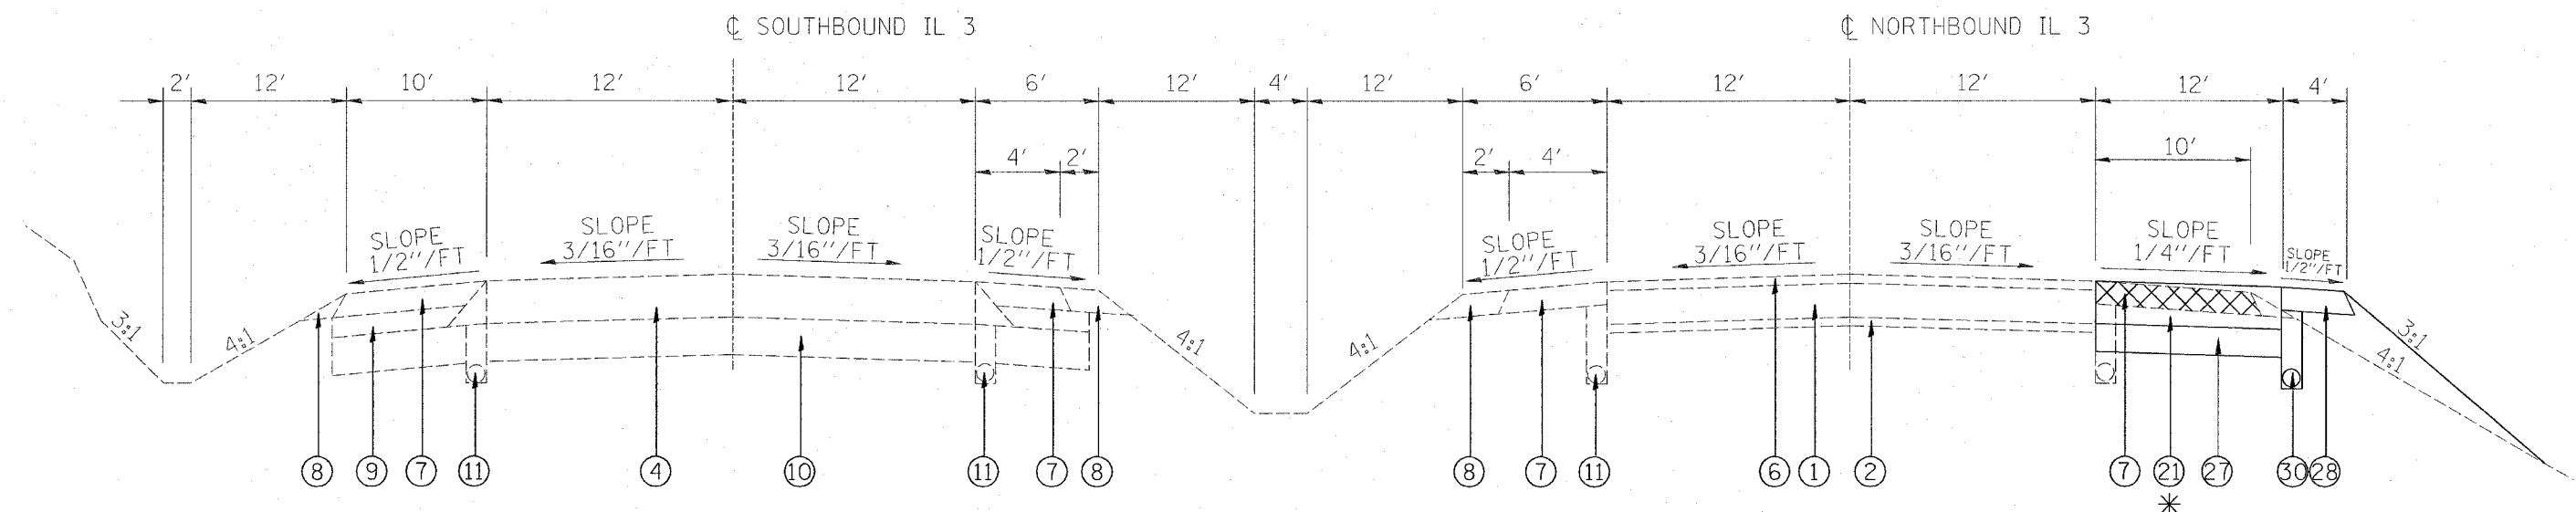


TANGENT SECTION
STA. 627+00 TO STA. 632+35

LEGEND

- ① EXISTING 10" P.C.C. PAVEMENT
- ② EXISTING 4" SUB-BASE
- ④ EXISTING BITUMINOUS CONCRETE PAVEMENT (FULL DEPTH), TYPE 2, 14"
- ⑥ EXISTING BITUMINOUS CONCRETE RESURFACING
- ⑦ EXISTING BITUMINOUS SHOULDERS, 8"
- ⑧ EXISTING AGGREGATE SHOULDERS, TYPE B
- ⑨ EXISTING SUB-BASE GRANULAR MATERIAL, TYPE C
- ⑩ EXISTING LIME MODIFIED SOILS, 12"
- ⑪ EXISTING PIPE UNDERDRAINS, 4"
- * ⑳ PROPOSED BITUMINOUS CONCRETE PAVEMENT (FULL-DEPTH), SUPERPAVE, 14"
- ㉑ PROPOSED MODIFIED SOIL 12"
- ㉒ PROPOSED BITUMINOUS SHOULDERS, SUPERPAVE 8"
- ㉓ PROPOSED PIPE UNDERDRAINS 4"

PAVED SHOULDER REMOVAL

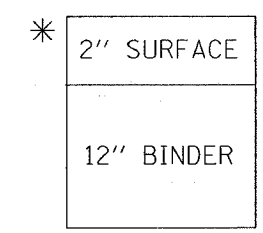

PLOT DATE = #DATE*
 PLOT SCALE = #SCALE*
 REFERENCE = #REF#

REVISIONS		ILLINOIS DEPARTMENT OF TRANSPORTATION PROPOSED TYPICAL SECTIONS
NAME	DATE	
		FAP ROUTE 312 (IL 3) SECTION 66-3I MONROE COUNTY SCALE: VERT. _____ HORIZ. _____ DATE _____
DRAWN BY _____		CHECKED BY _____