





F.A.P. RTE.	SECTION	COUNTY	TOTAL SHEETS	SHEET NO.
312	66-3I	MONROE	45	27
STA. 115+50		TO STA. 630+00		
FED. ROAD DIST. NO. ILLINOIS		FED. AID PROJECT		

NOTES:

ALL PAVEMENT MARKINGS SHALL BE IN ACCORDANCE WITH STANDARD 780001 UNLESS SHOWN OTHERWISE.

PRISMATIC REFLECTORS SHALL BE MONO-DIRECTIONAL AND POSITIONED SO THAT THE REFLECTIVE FACE IS FACING THE APPROACHING TRAFFIC.

PRISMATIC REFLECTORS SHALL BE SECURED IN PLACE WITH AN EPOXY ADHESIVE.

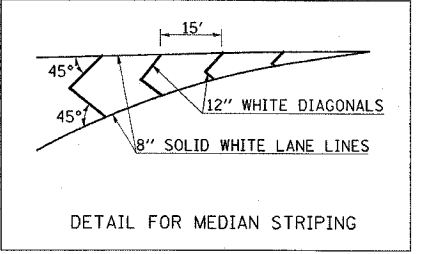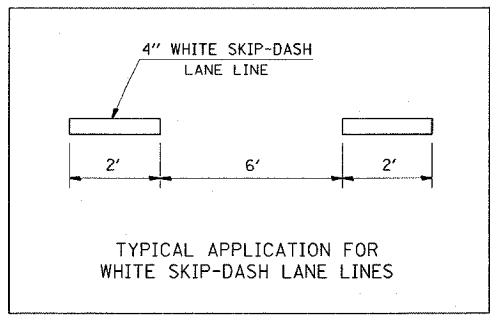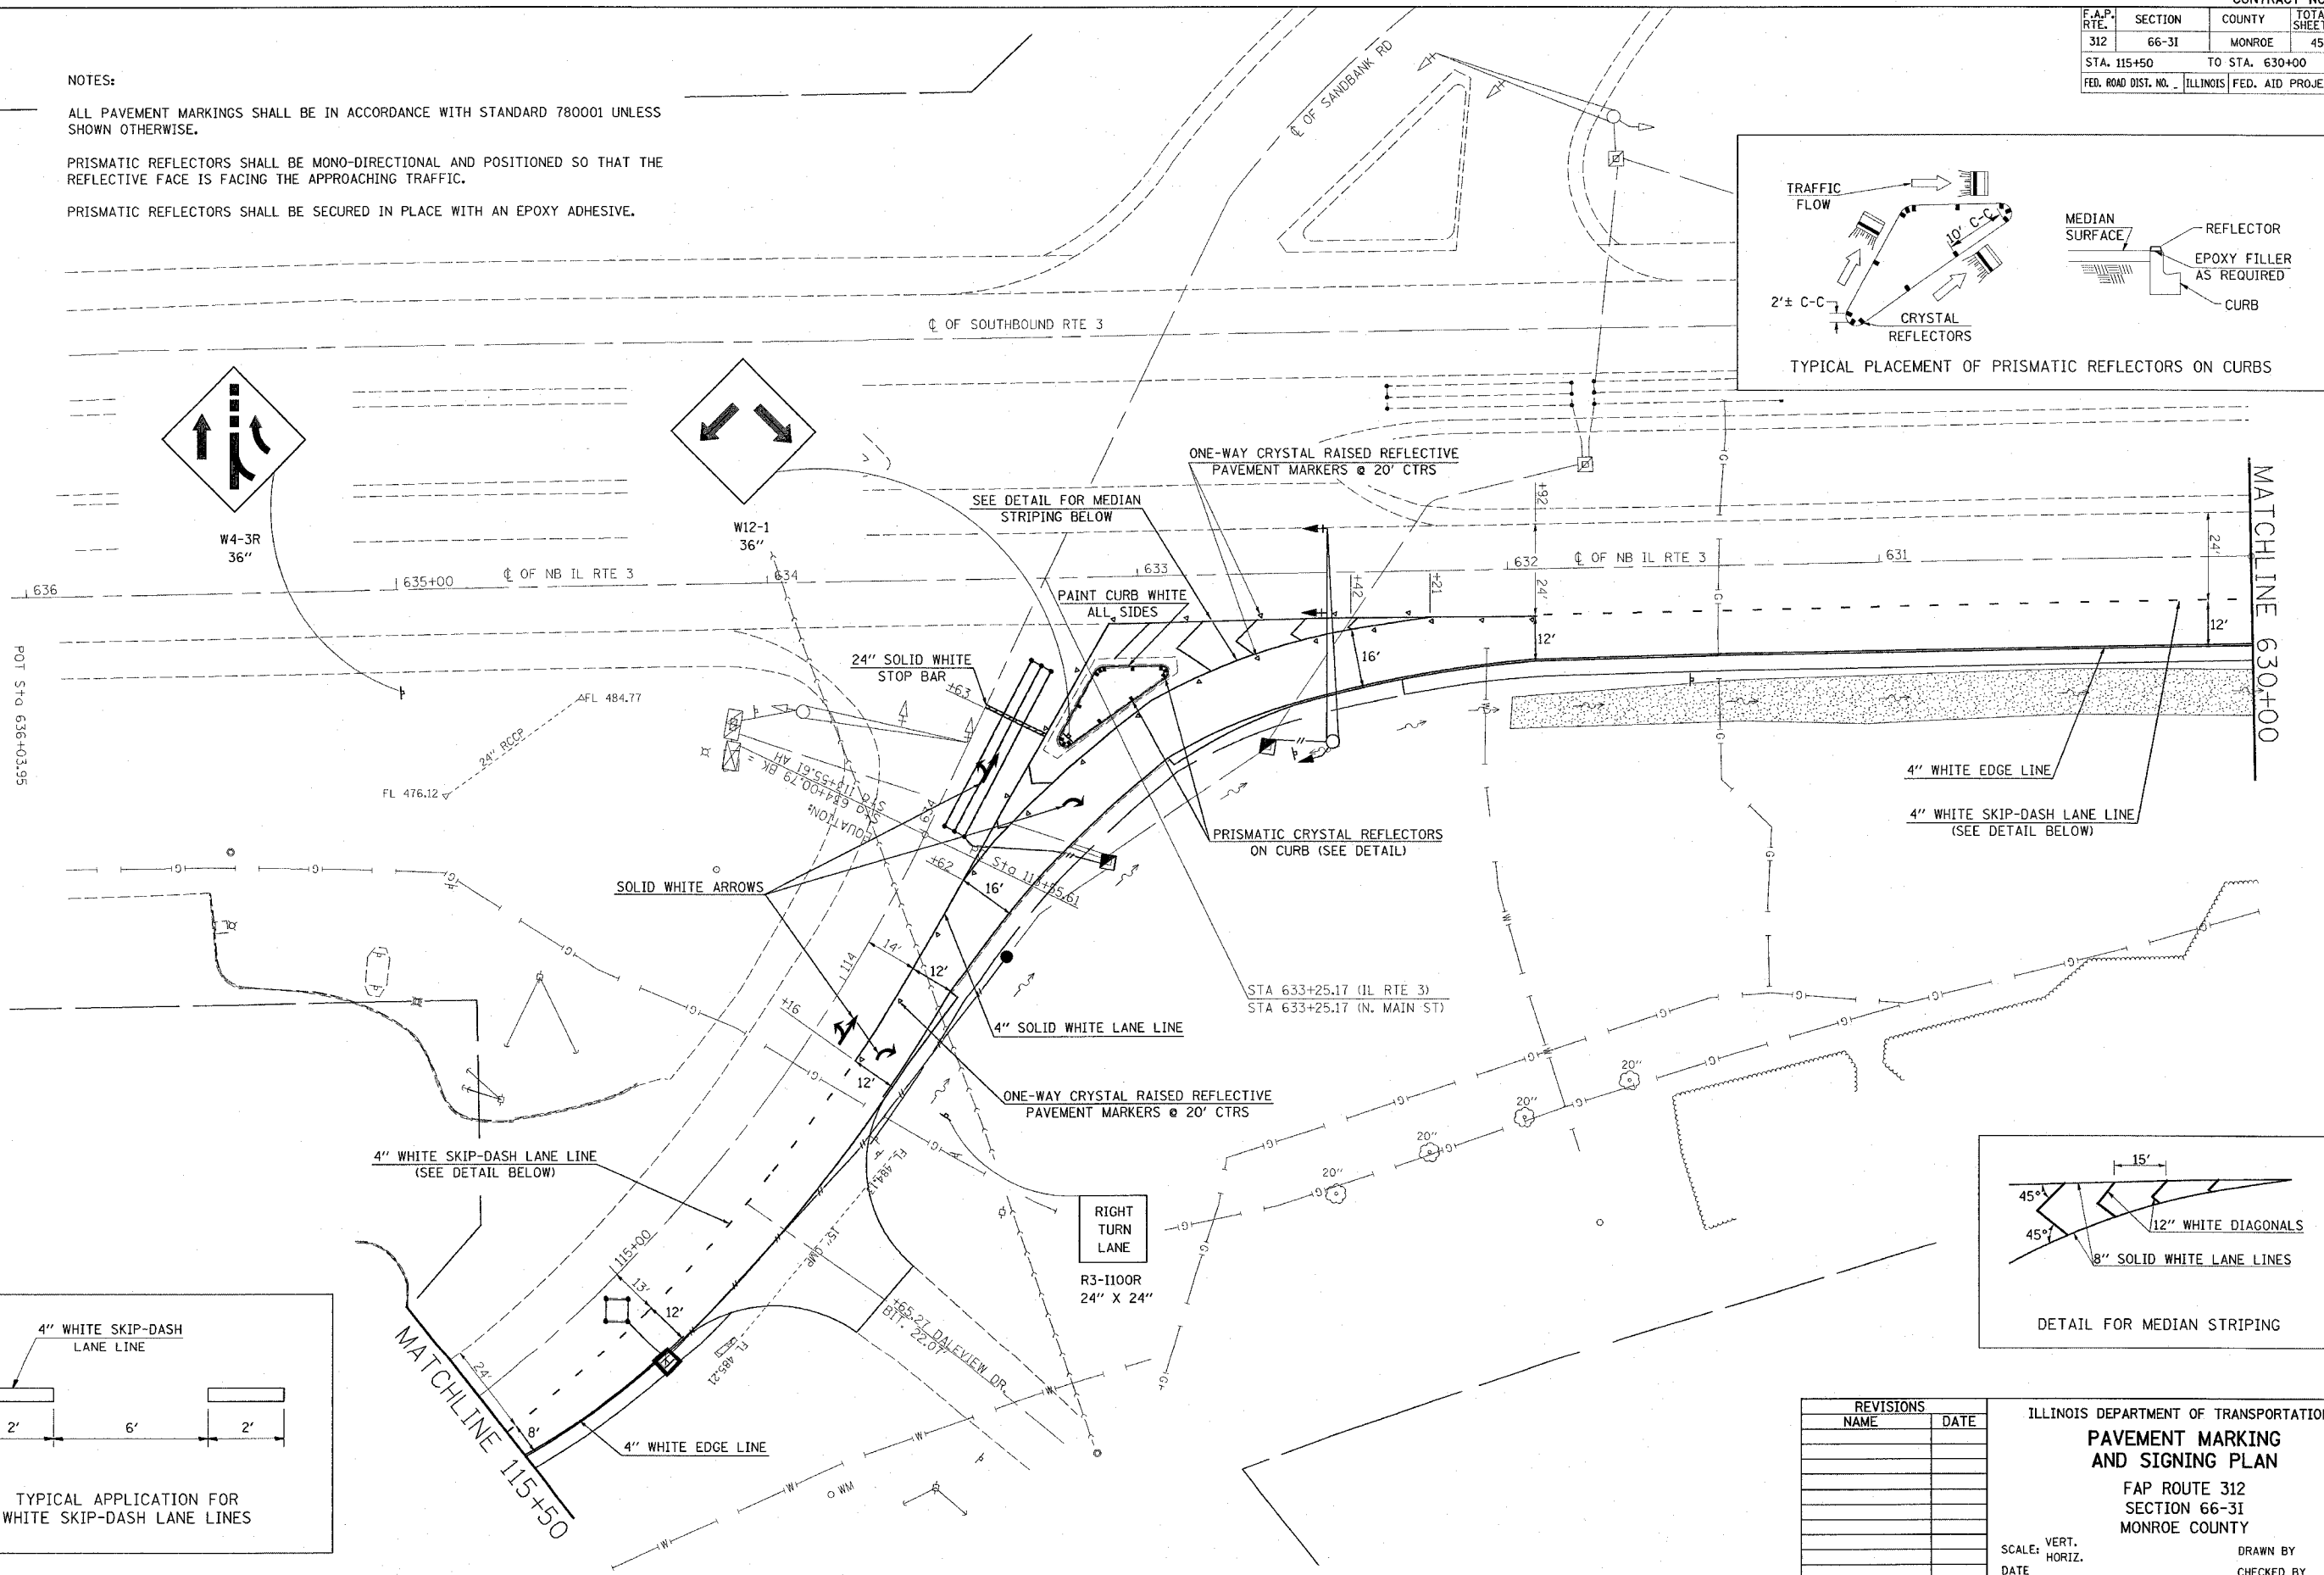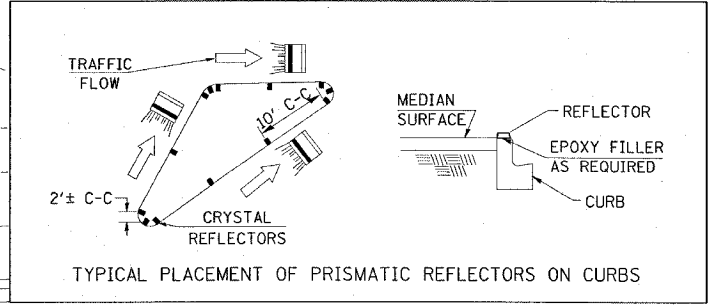

REVISIONS	
NAME	DATE

ILLINOIS DEPARTMENT OF TRANSPORTATION

PAVEMENT MARKING AND SIGNING PLAN

FAP ROUTE 312
SECTION 66-3I
MONROE COUNTY

SCALE: VERT. / HORIZ.
DATE

DRAWN BY
CHECKED BY

PLOT DATE = 2/19/2008
FILE NAME = c:\pav\mkt\pav\663105\115+50.dgn
PLOT SCALE = 20.0000' / 1" IN.
REFERENCE = #REF#