
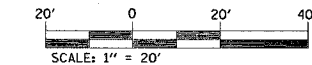
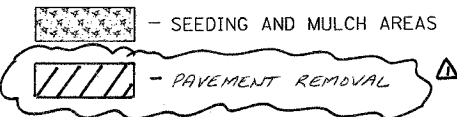


F.A.P. RTE.	SECTION	COUNTY	TOTAL SHEETS	SHEET NO.
592	1211-1	ST. CLAIR	16	8
STA. 280+50		TO STA. 285+03.88		
FED. ROAD DIST. NO.		ILLINOIS FED. AID PROJECT		

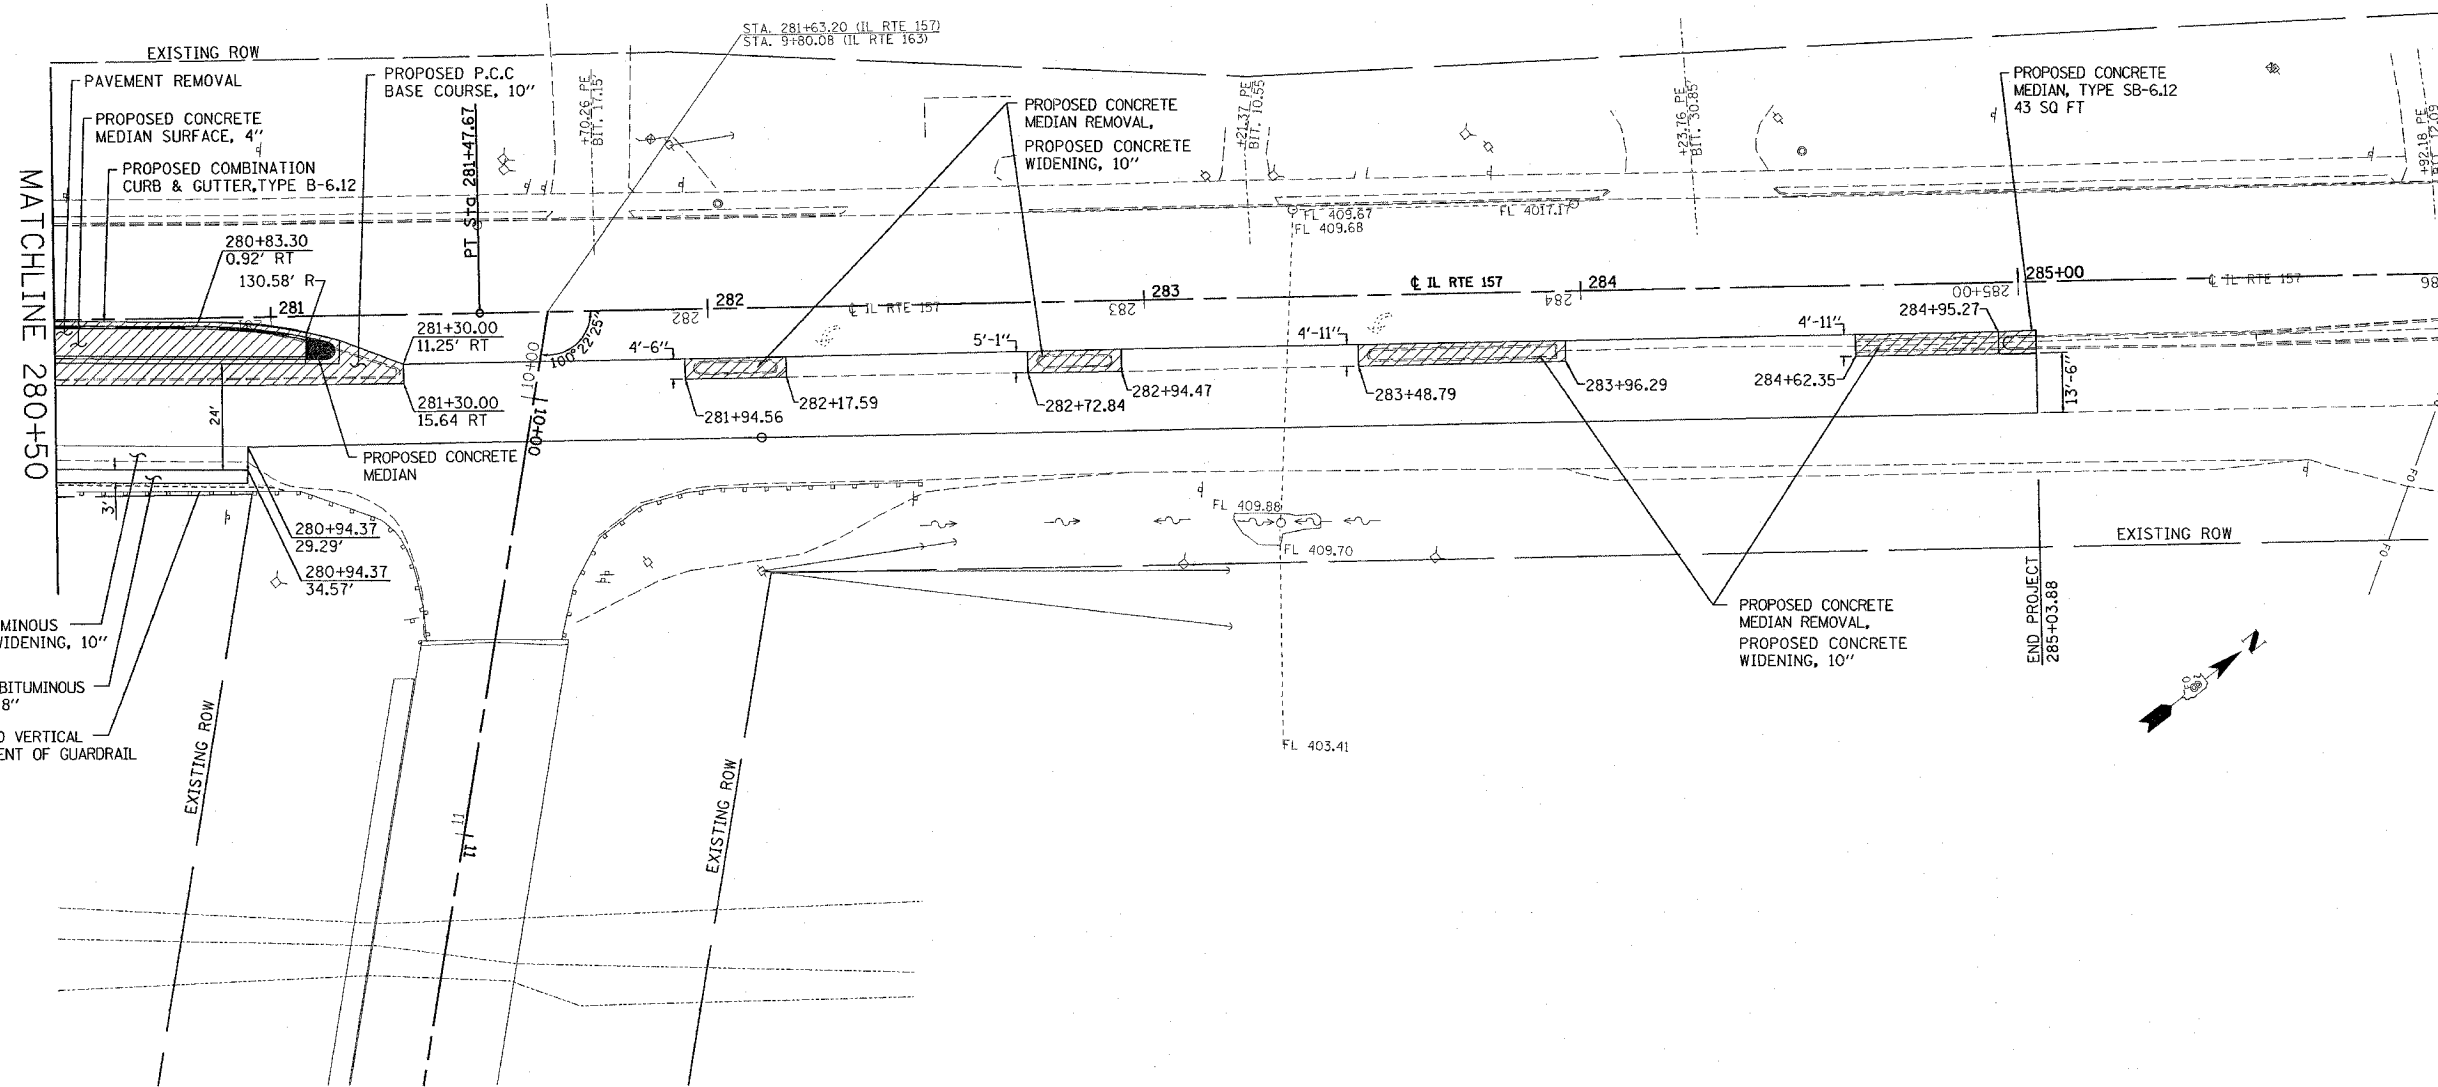

REVISIONS	
NAME	DATE

ILLINOIS DEPARTMENT OF TRANSPORTATION
PLAN VIEW
 FAP ROUTE 592
 SECTION 1211-1
 ST. CLAIR COUNTY

SCALE: VERT. _____
 HORIZ. _____
 DATE _____

DRAWN BY _____
 CHECKED BY _____

PLOT DATE = 2/1/2006
 FILE NAME = c:\projects\76956\plan\plan11-06.dgn
 PLOT SCALE = 20.00000 / IN.
 USER NAME = bergnd

△ Rev. 4-11-06