
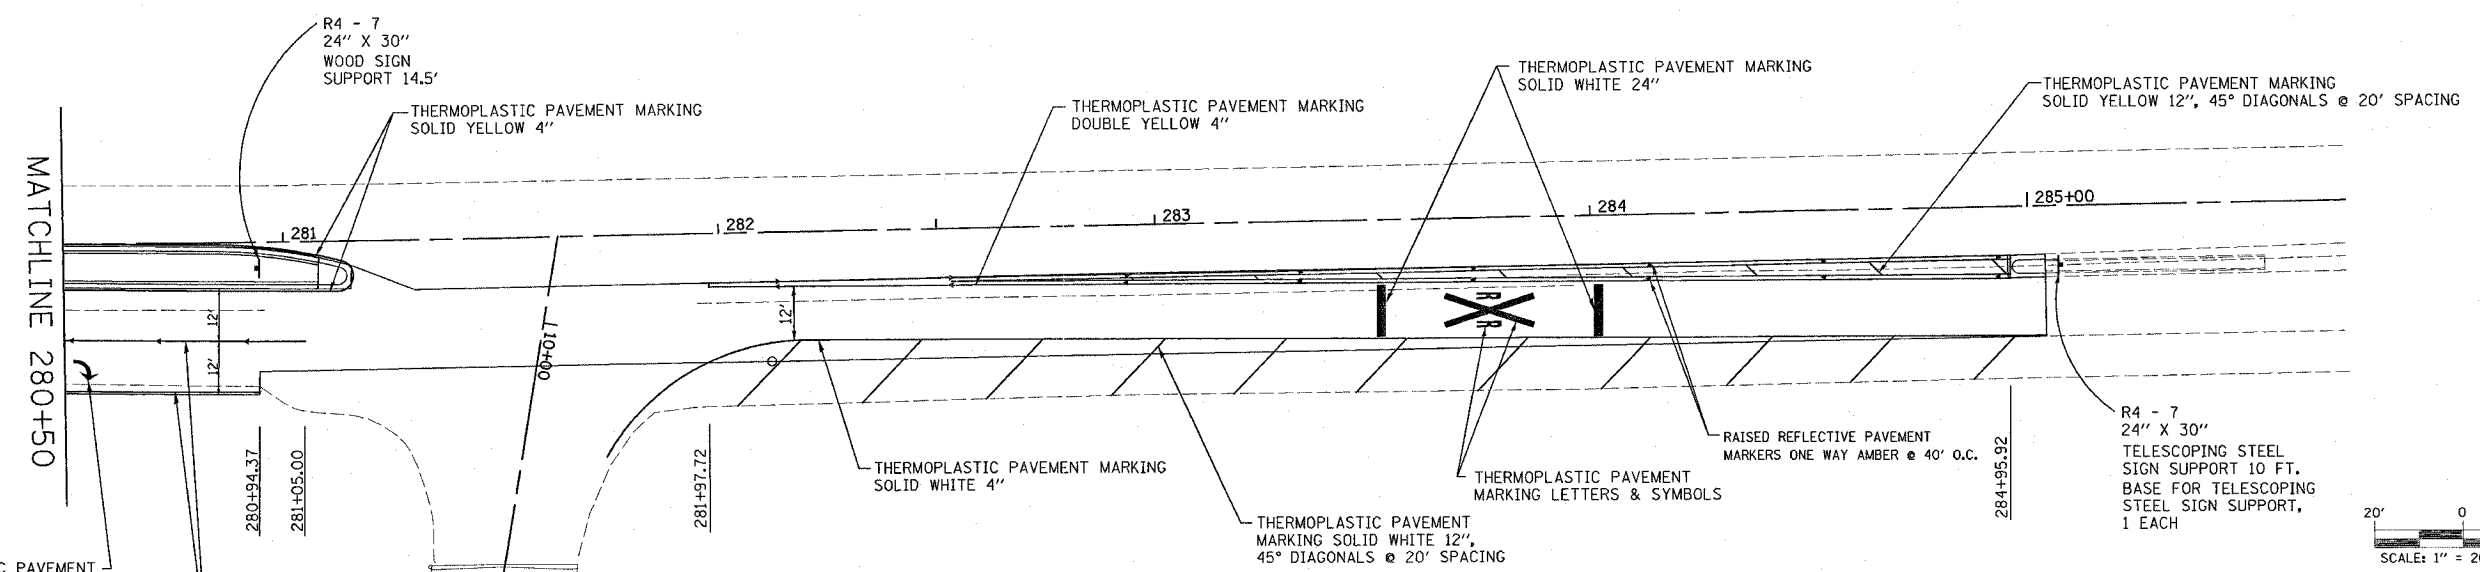


CONTRACT NO. 76956				
F.A.P. SECTION	COUNTY	TOTAL SHEETS	SHEET NO.	
592 121-1	ST. CLAIR	16	9	
STA. 276+15.58		TO STA. 280+50		
FED. ROAD DIST. NO. ILLINOIS FED. AID PROJECT				

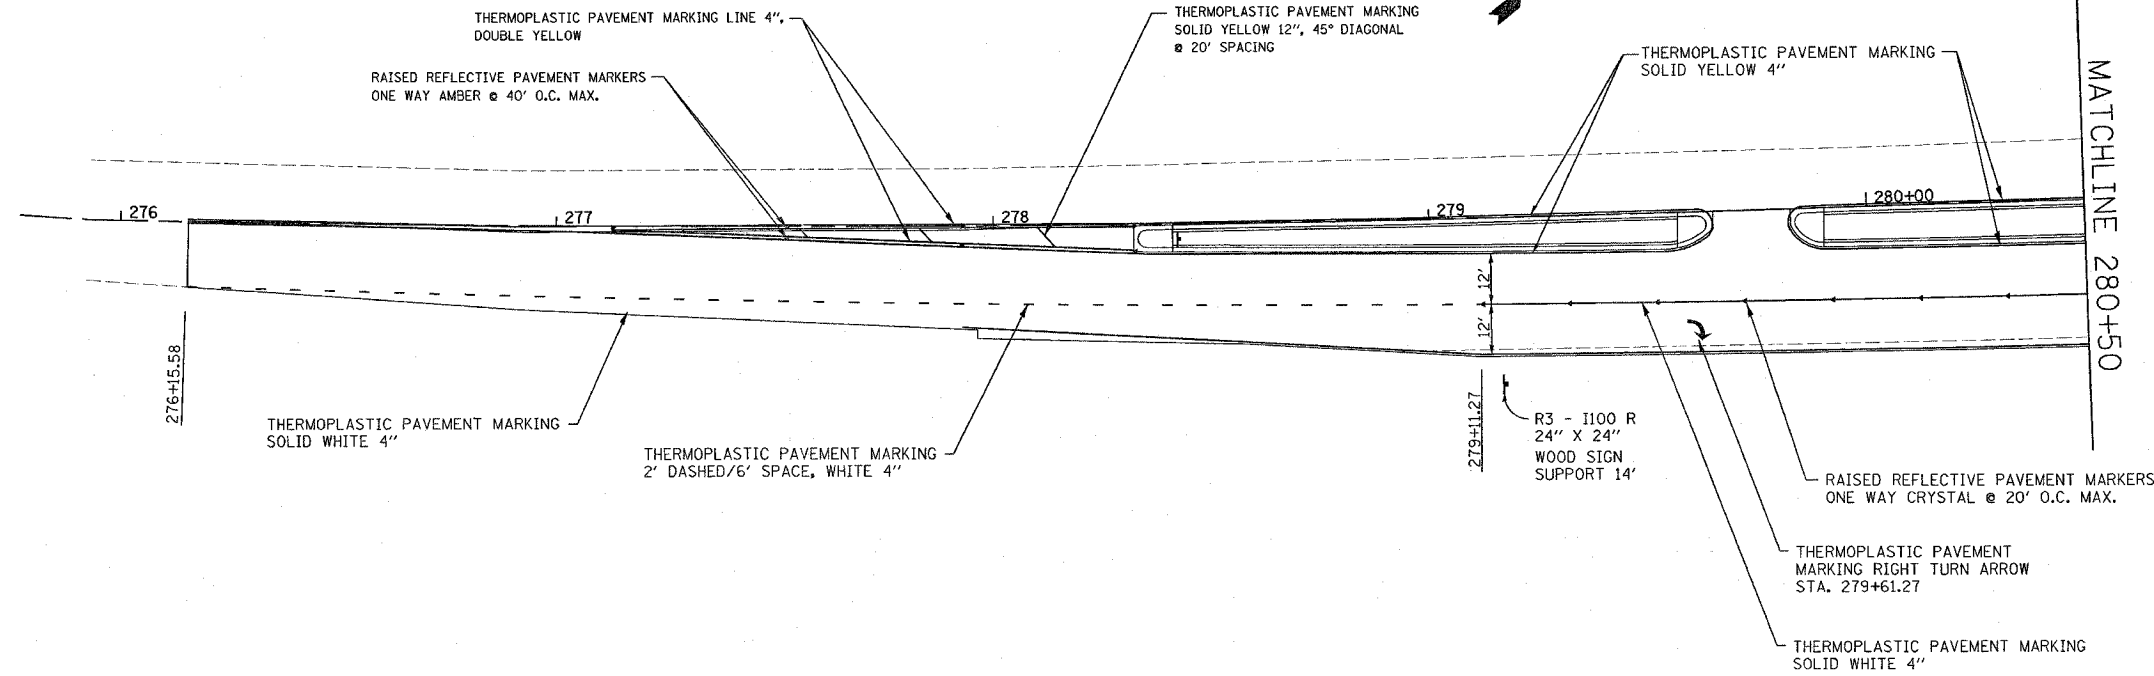

REVISIONS	
NAME	DATE

ILLINOIS DEPARTMENT OF TRANSPORTATION
PAVEMENT MARKING
 FAP ROUTE 592
 SECTION 121-1
 ST. CLAIR COUNTY

SCALE: VERT. HORIZ.
 DATE

DRAWN BY
 CHECKED BY

PLOT DATE = 3/14/2006
 PLOT SCALE = 20.0000
 USER NAME = dntalman.jn

Rev. 4-11-06