


CONTRACT NO. 76956				
F.A. RTE.	SECTION	COUNTY	TOTAL SHEETS	SHEET NO.
592	1211-1	ST. CLAIR	16	12
STA. 276+15.58		TO STA. 277+00.00		
FED. ROAD DIST. NO. ILLINOIS FED. AID PROJECT				

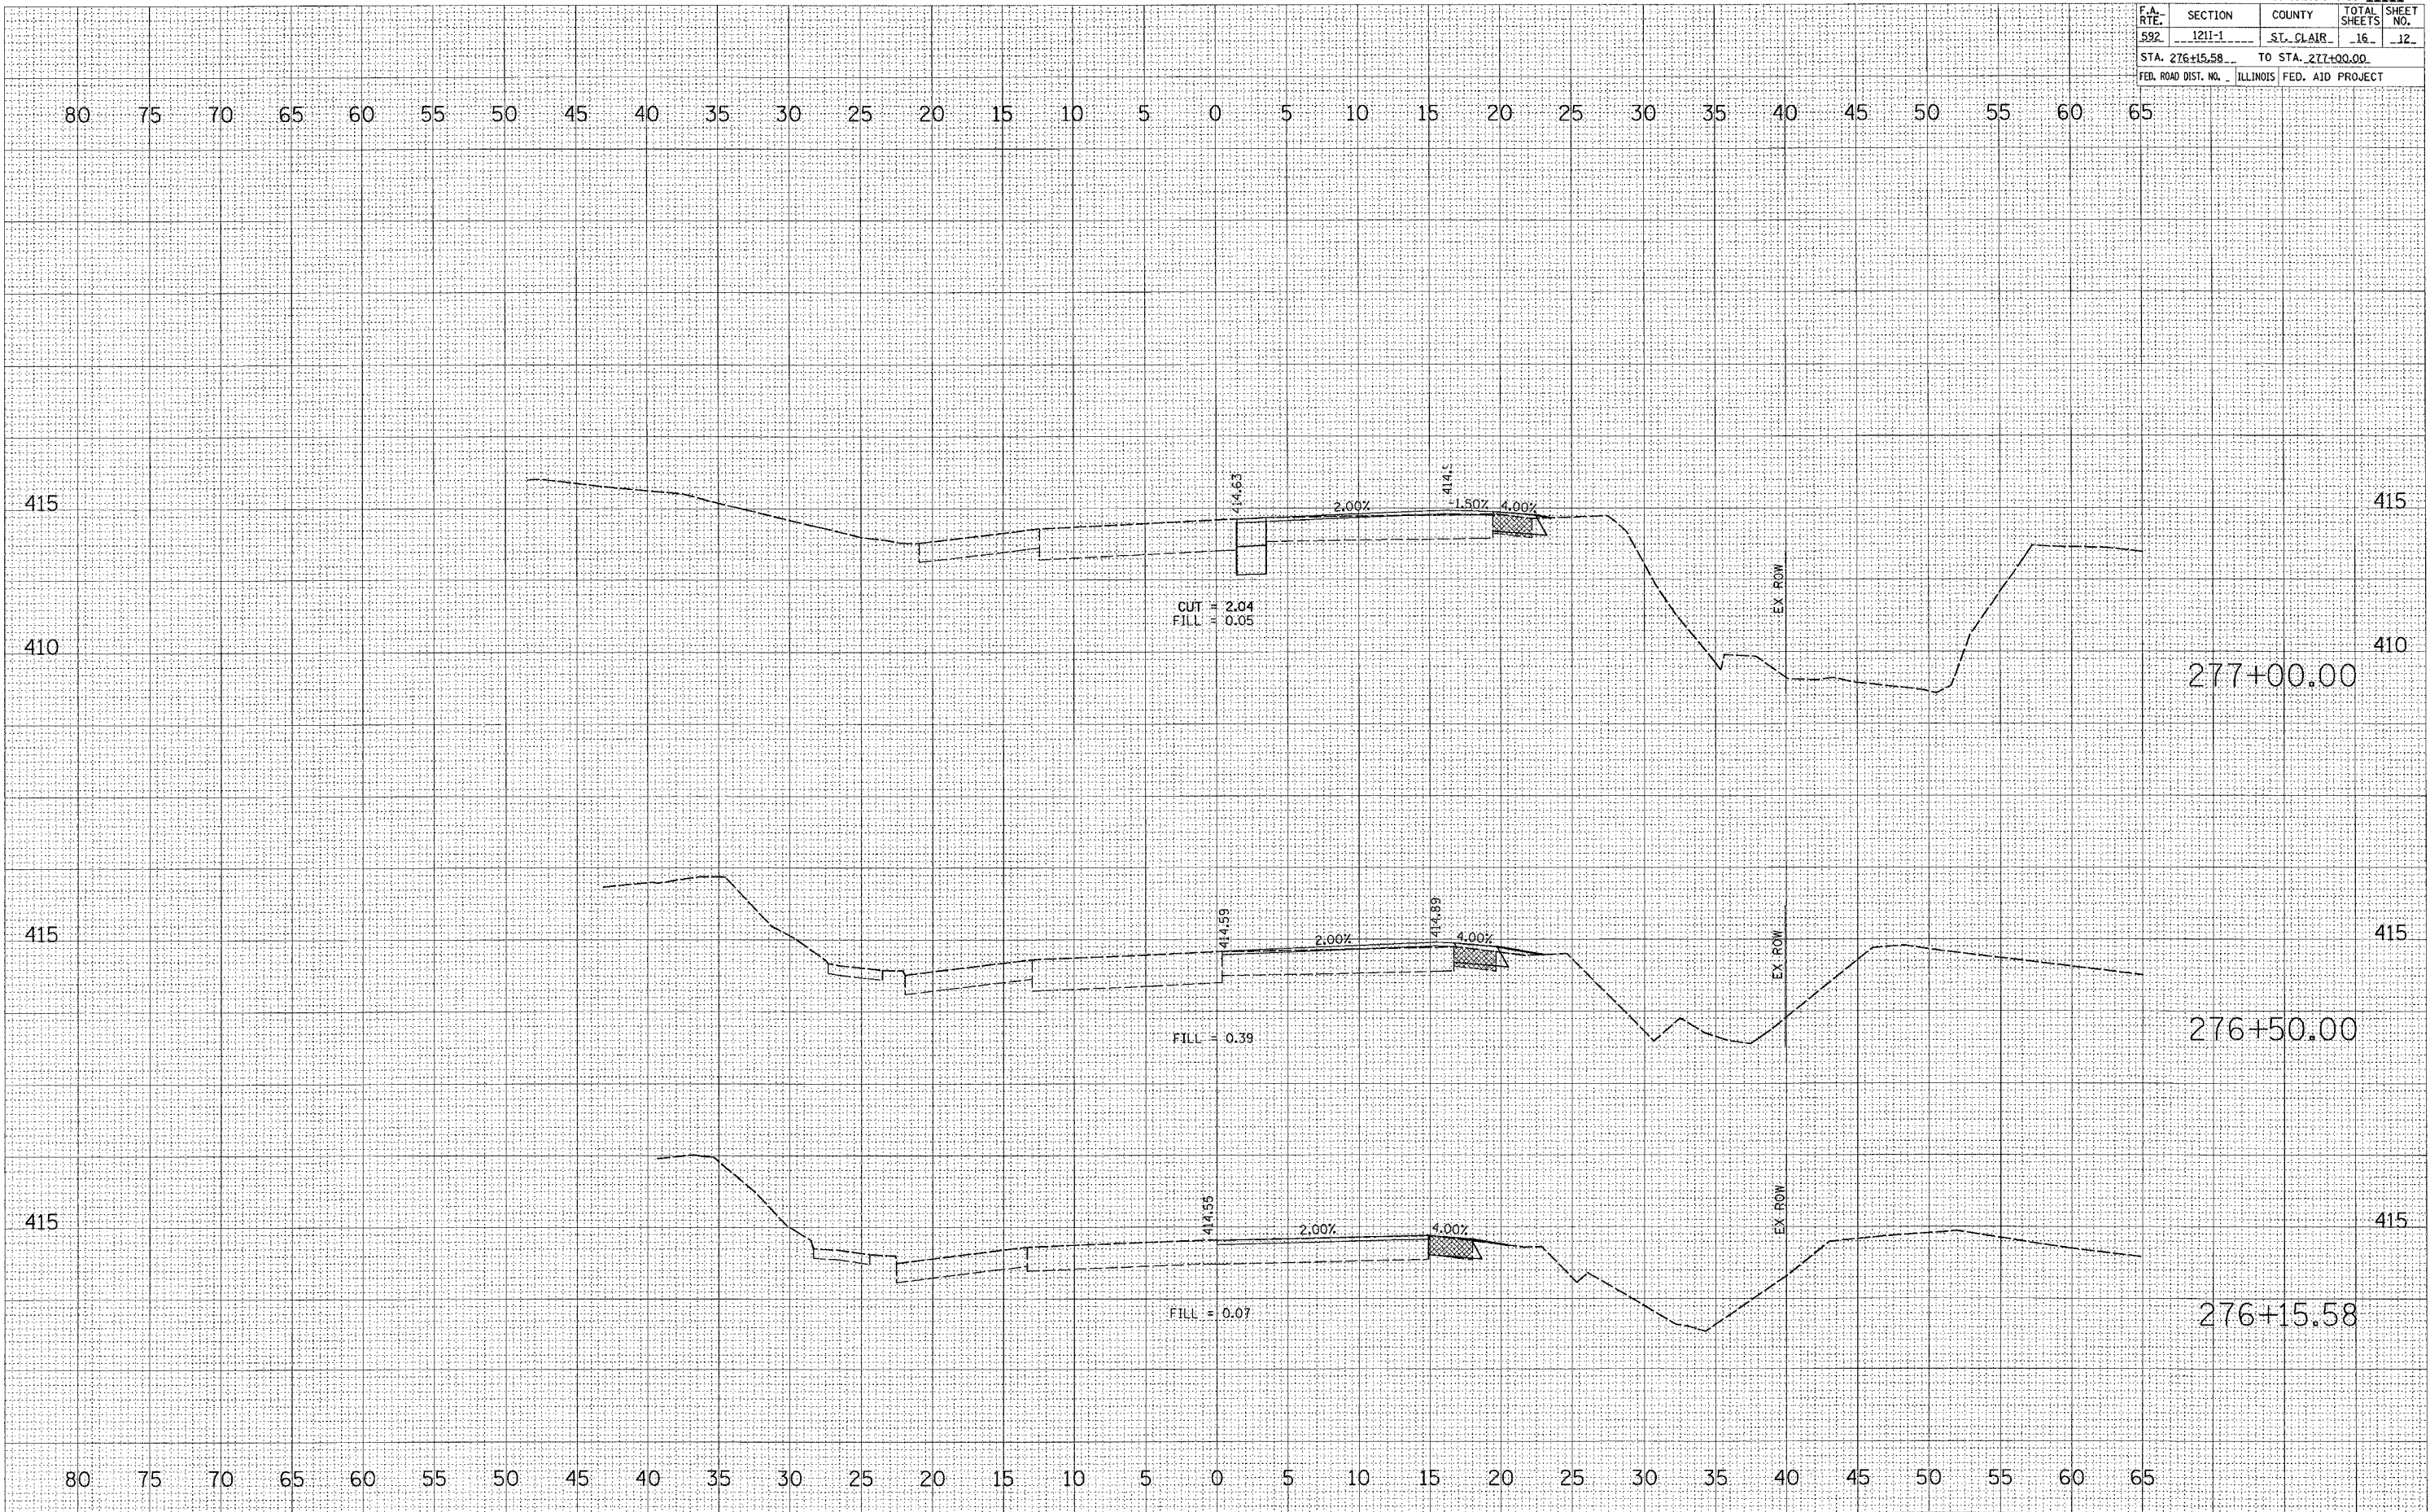

FINAL SURVEYED SURVEY PLOTTED DATE
 NOTE BOOK NO. AREAS CHECKED

ORIGINAL SURVEYED SURVEY PLOTTED DATE
 NOTE BOOK NO. AREAS CHECKED

PLOT DATE = 2/12/2008
 FILE NAME = s:\projects\and07\08\plan\wash\1211\1211.dwg
 PLOT SCALE = 5.0000' / 1"
 USER NAME = dmcaimayn