


F.A. RTE.	SECTION	COUNTY	TOTAL SHEETS	SHEET NO.
592	1211-1	ST. CLAIR	16	14
STA. 279+50.00		TO STA. 281+00.00		
FED. ROAD DIST. NO. ILLINOIS FED. AID PROJECT				

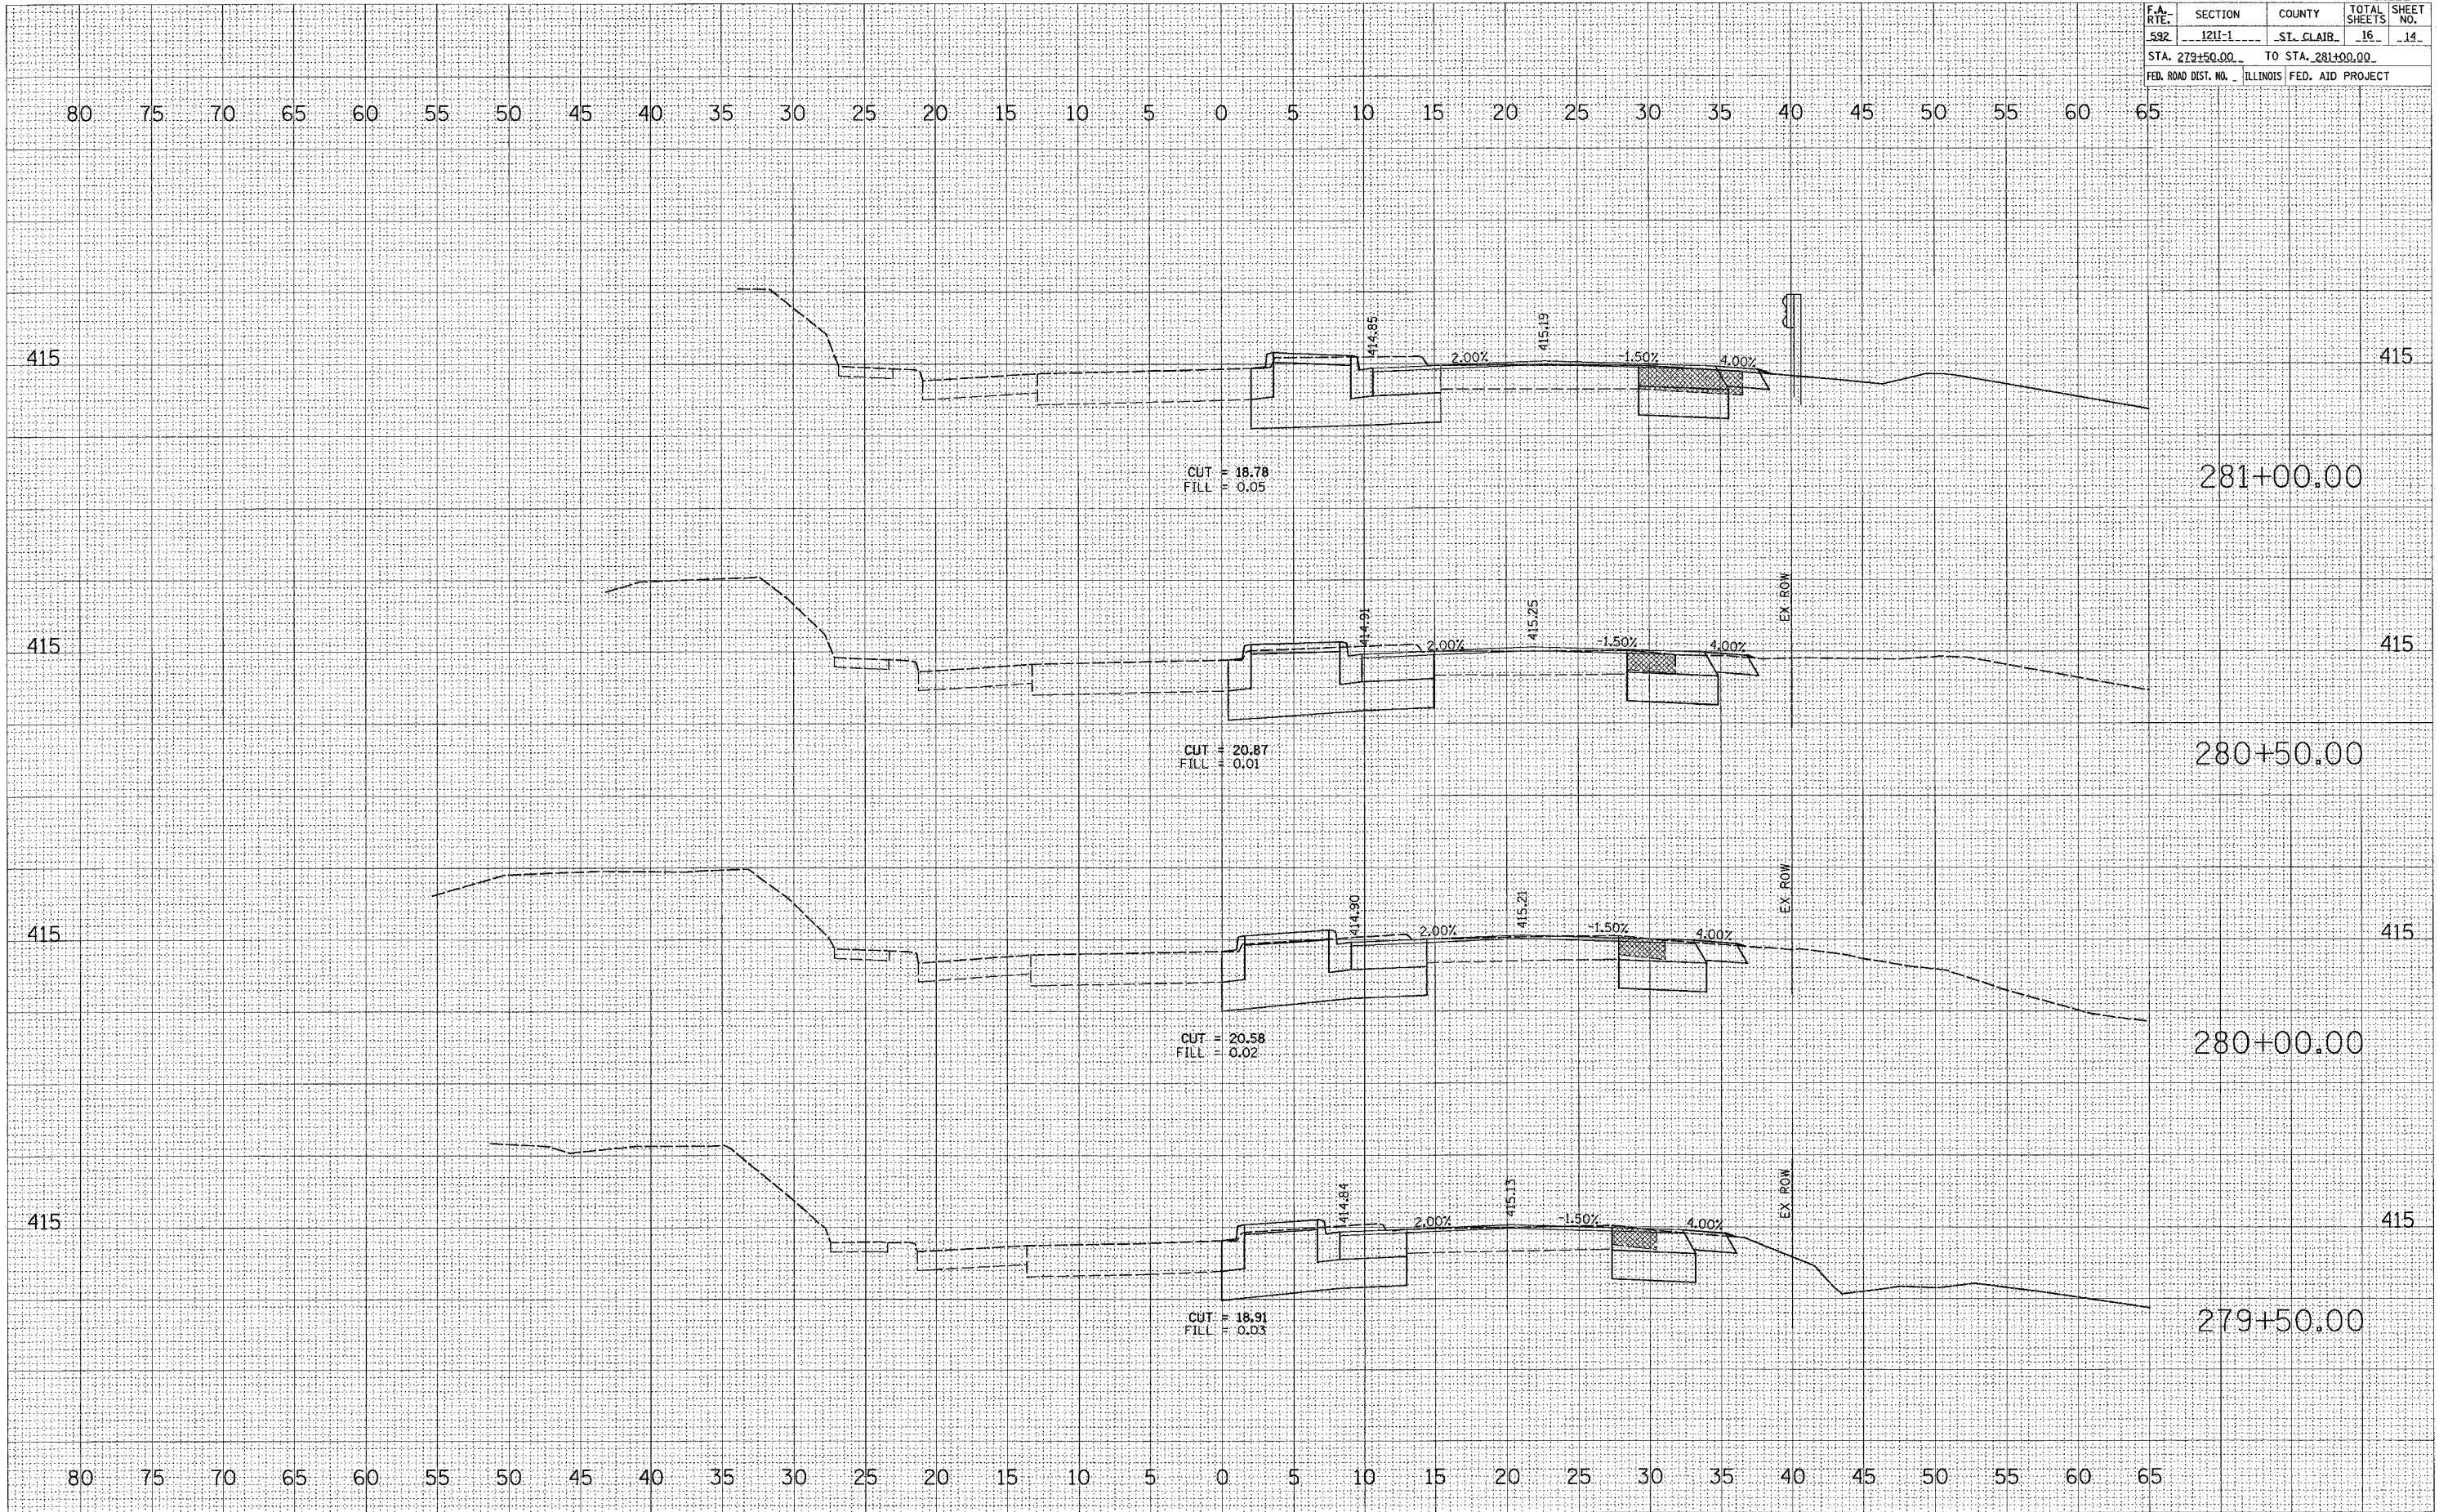

DATE: _____ BY: _____
 SURVEYED: _____ PLOTTED: _____
 SURVEY: _____ SURVEY: _____
 NOTE BOOK: _____ TEMPLATE: _____
 NO.: _____ AREAS CHECKED: _____

DATE: _____ BY: _____
 ORIGINAL SURVEYED: _____ PLOTTED: _____
 SURVEY: _____ SURVEY: _____
 NOTE BOOK: _____ TEMPLATE: _____
 NO.: _____ AREAS CHECKED: _____

PLOT DATE = 2/9/2006
 PLOT SCALE = 5/8" = 1' IN
 USER NAME = bmgand