


F.A.P. RTE.	SECTION	COUNTY	TOTAL SHEETS	SHEET NO.
789	125-R	MADISON	47	9
STA.		TO STA.		
FED. ROAD DIST. NO.		ILLINOIS FED. AID PROJECT		


PLAN

DATE	
BY	
SURVEYED	
ALIGNED CHECKED	
CADD FILE NAME	
NO.	

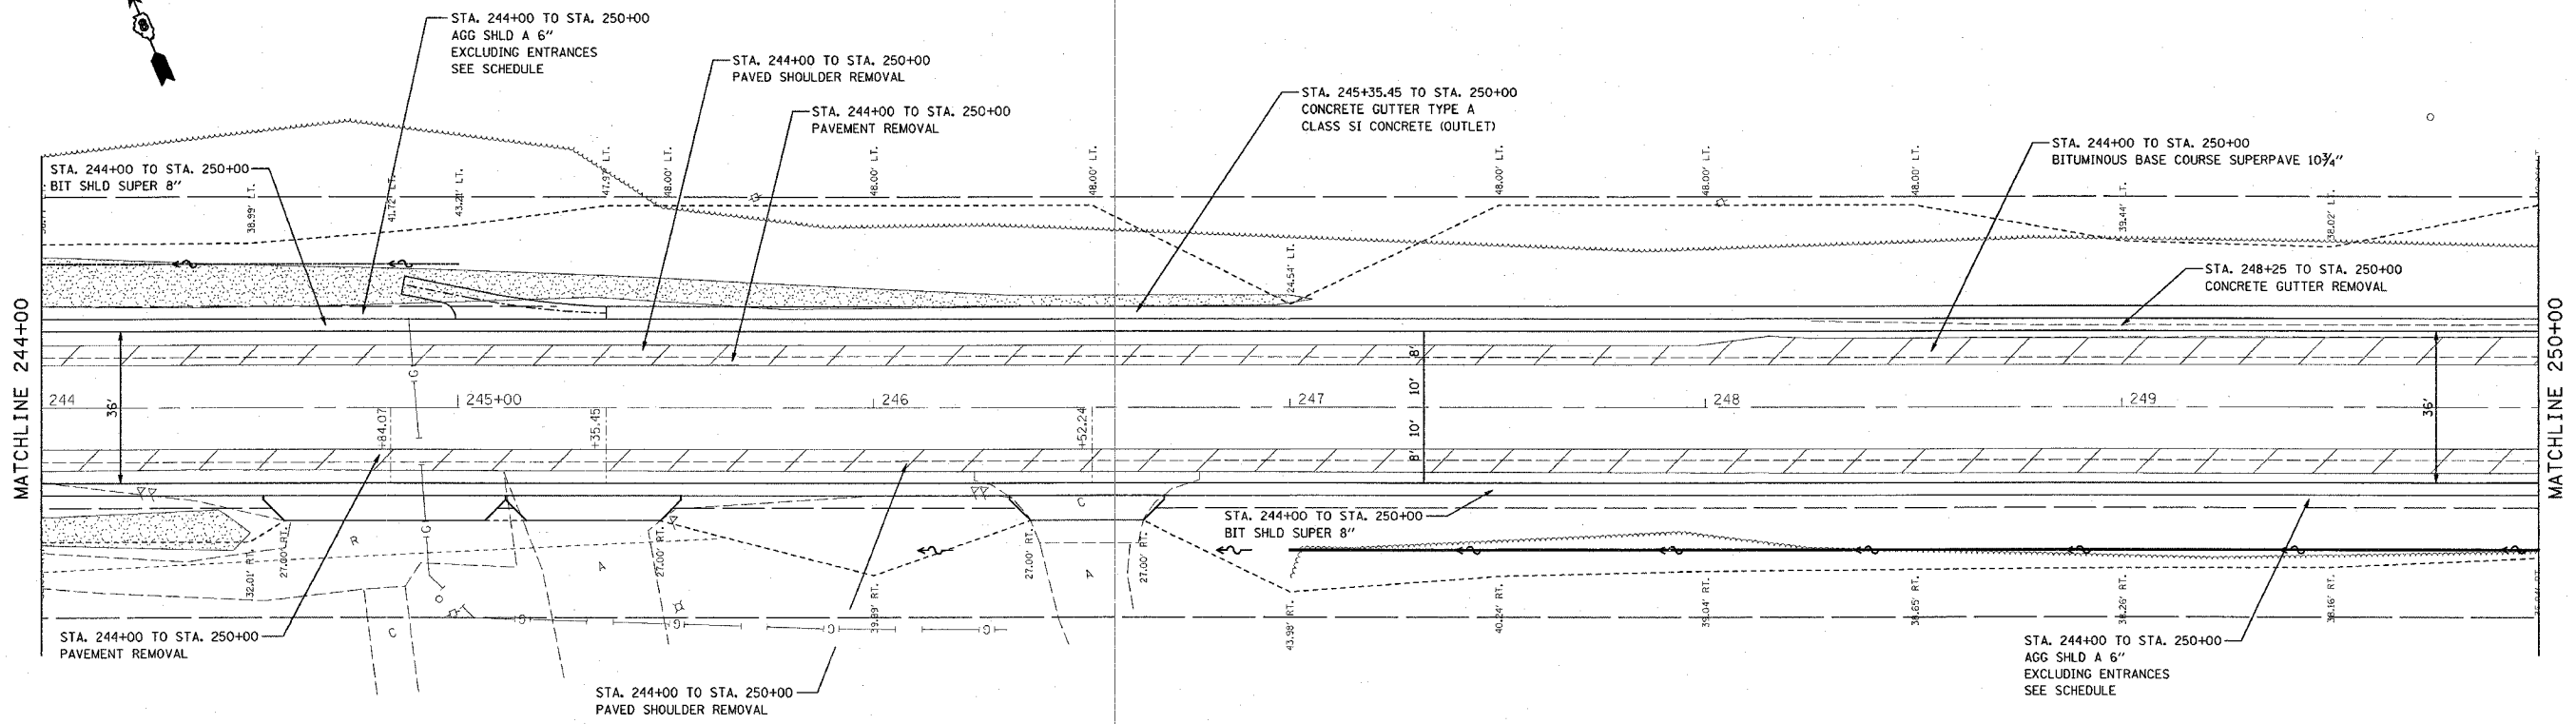

PROFILE

DATE	
BY	
SURVEYED	
GRADES CHECKED	
STRUCTURE NOTATION CHD	
NO.	

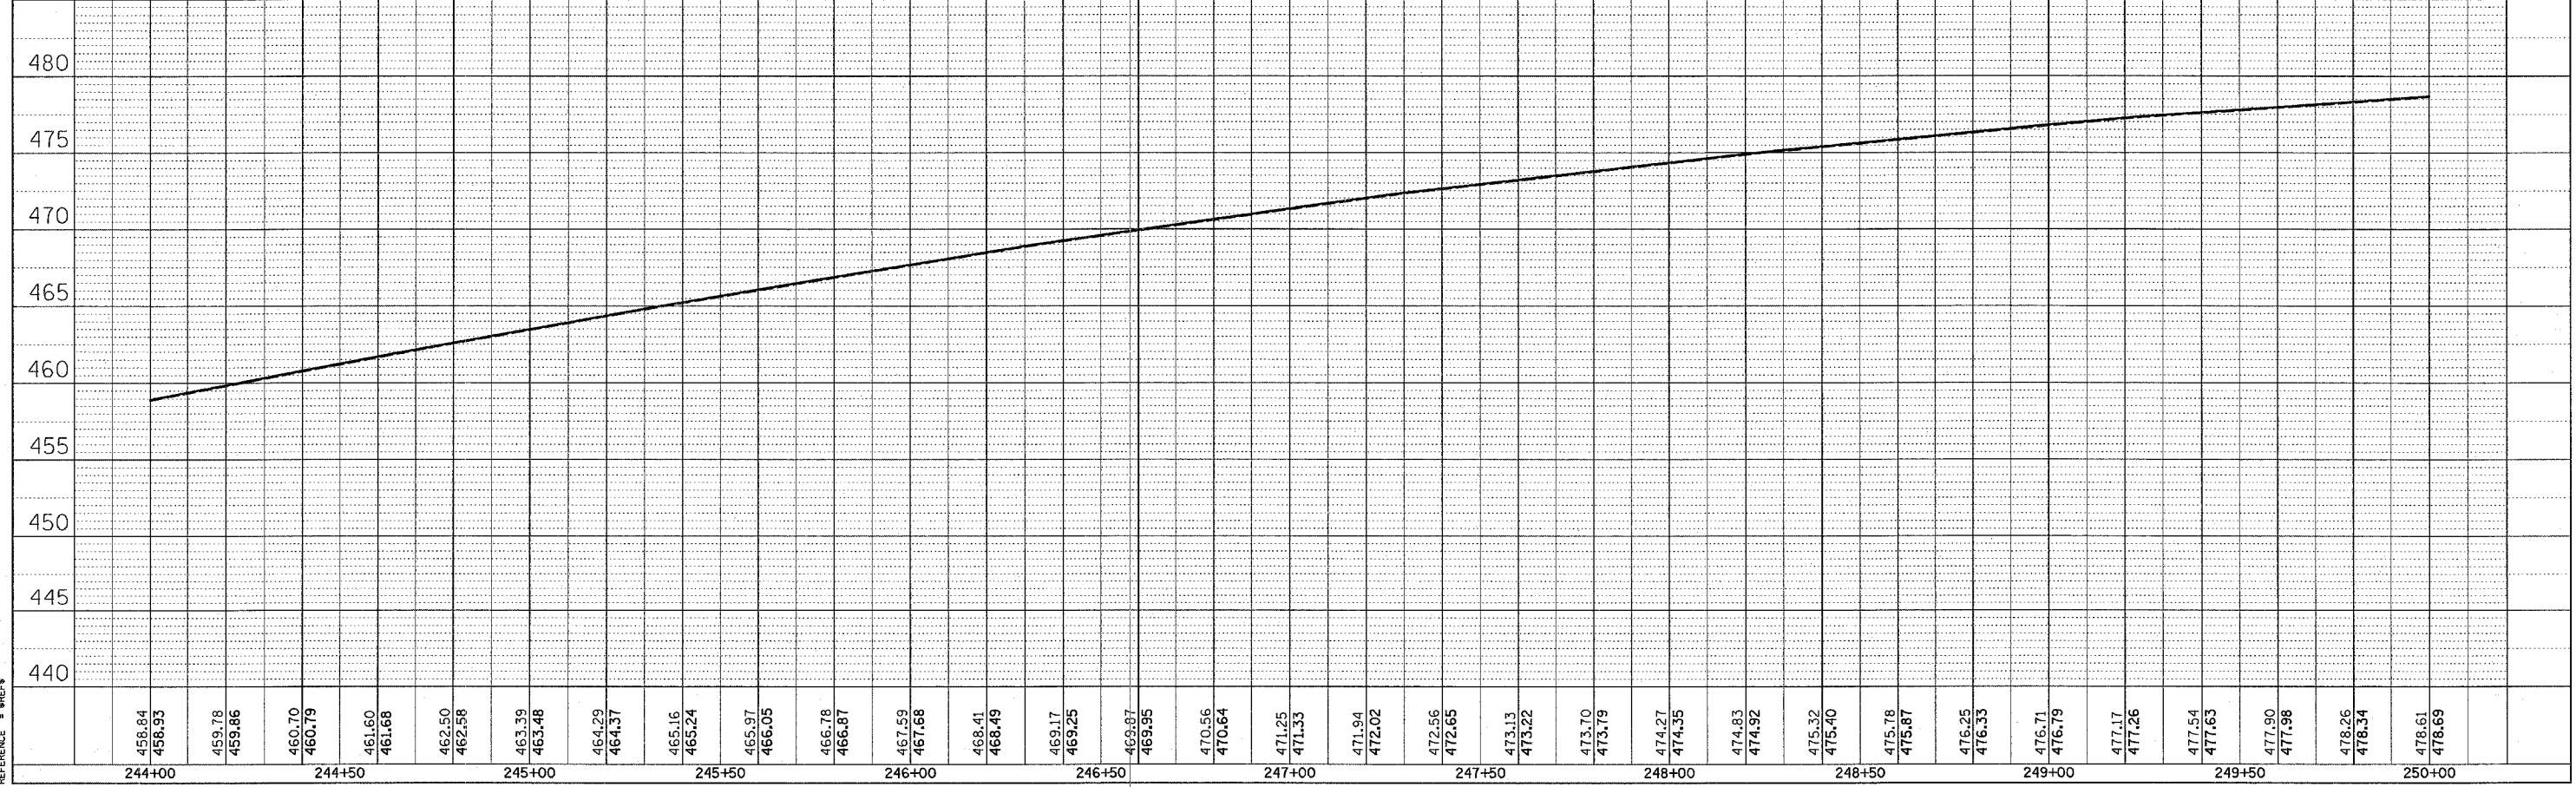

PLOT DATE = 2/22/2006
 FILE NAME = s:\projects\76958\plan\p121985.dgn
 PLOT SCALE = 1" = 40' (1" = 20')

MATCHLINE 250+00

MATCHLINE 244+00