
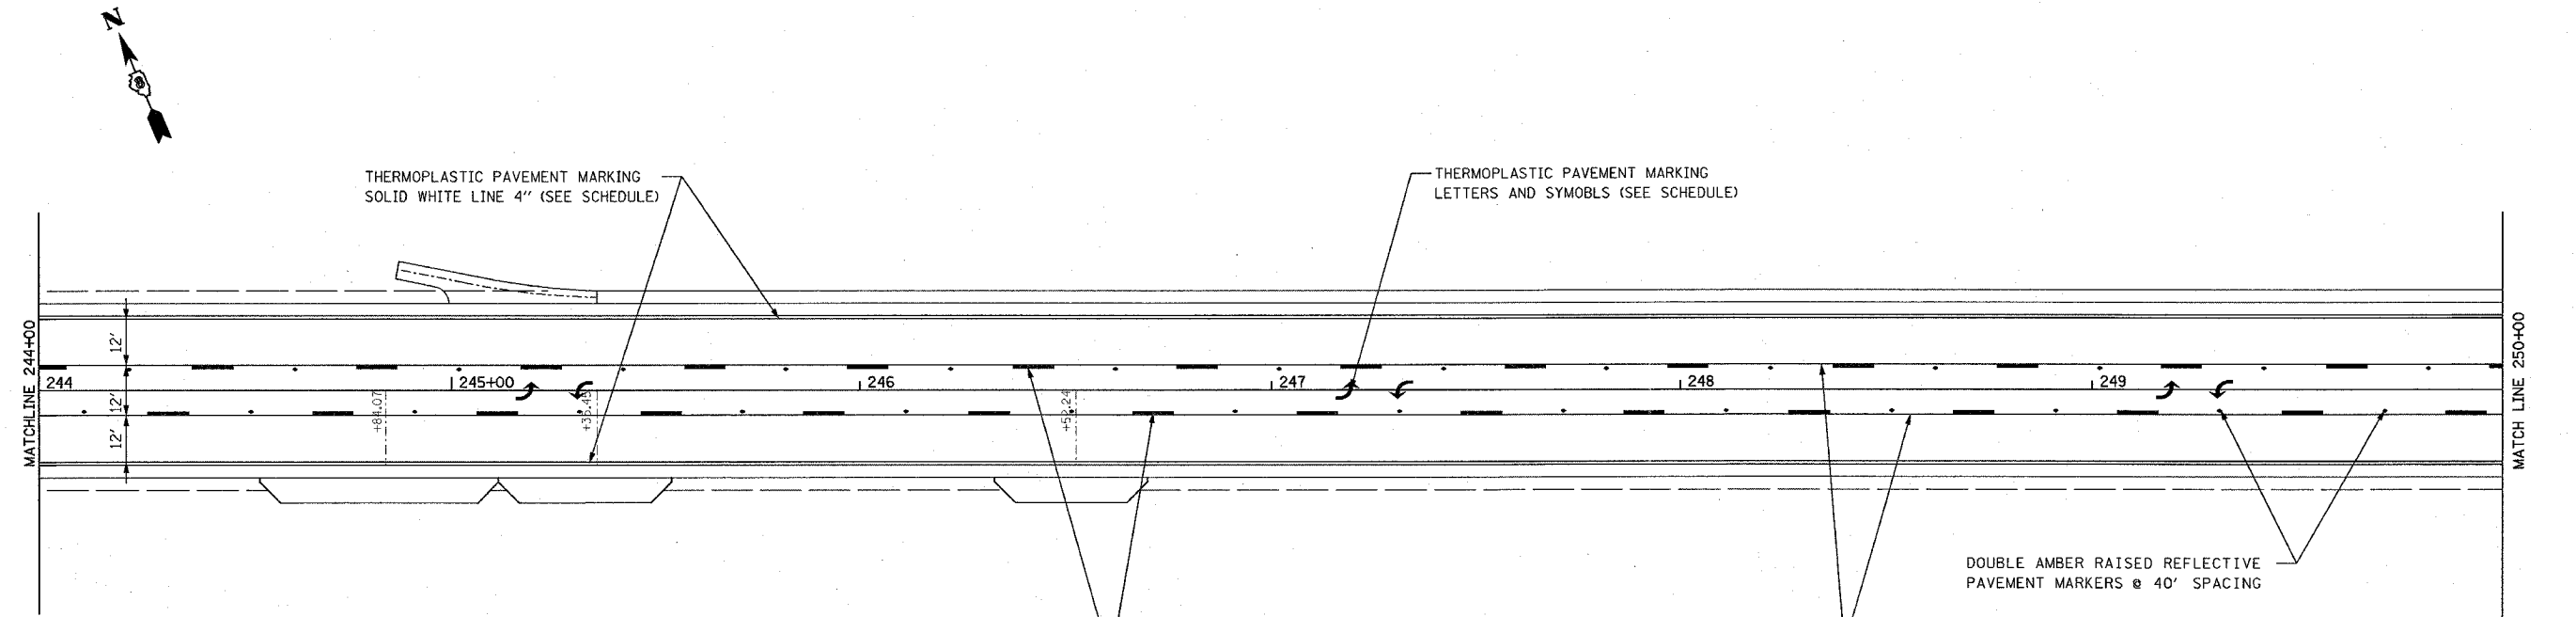


F.A.P. RTE.	SECTION	COUNTY	TOTAL SHEETS	SHEET NO.
789	125-R	MADISON	47	27
STA.		TO STA.		
FED. ROAD DIST. NO.	ILLINOIS	FED. AID PROJECT		

PLAN	DESIGNED	DATE
NOTED	BY	
CHECKED		
DATE		

PROFILE	DESIGNED	DATE
NOTED	BY	
CHECKED		
DATE		

PLOT DATE = 2/22/2006  
 PLOT SCALE = 20' = 1" / IN.  
 REFERENCE = #REF#

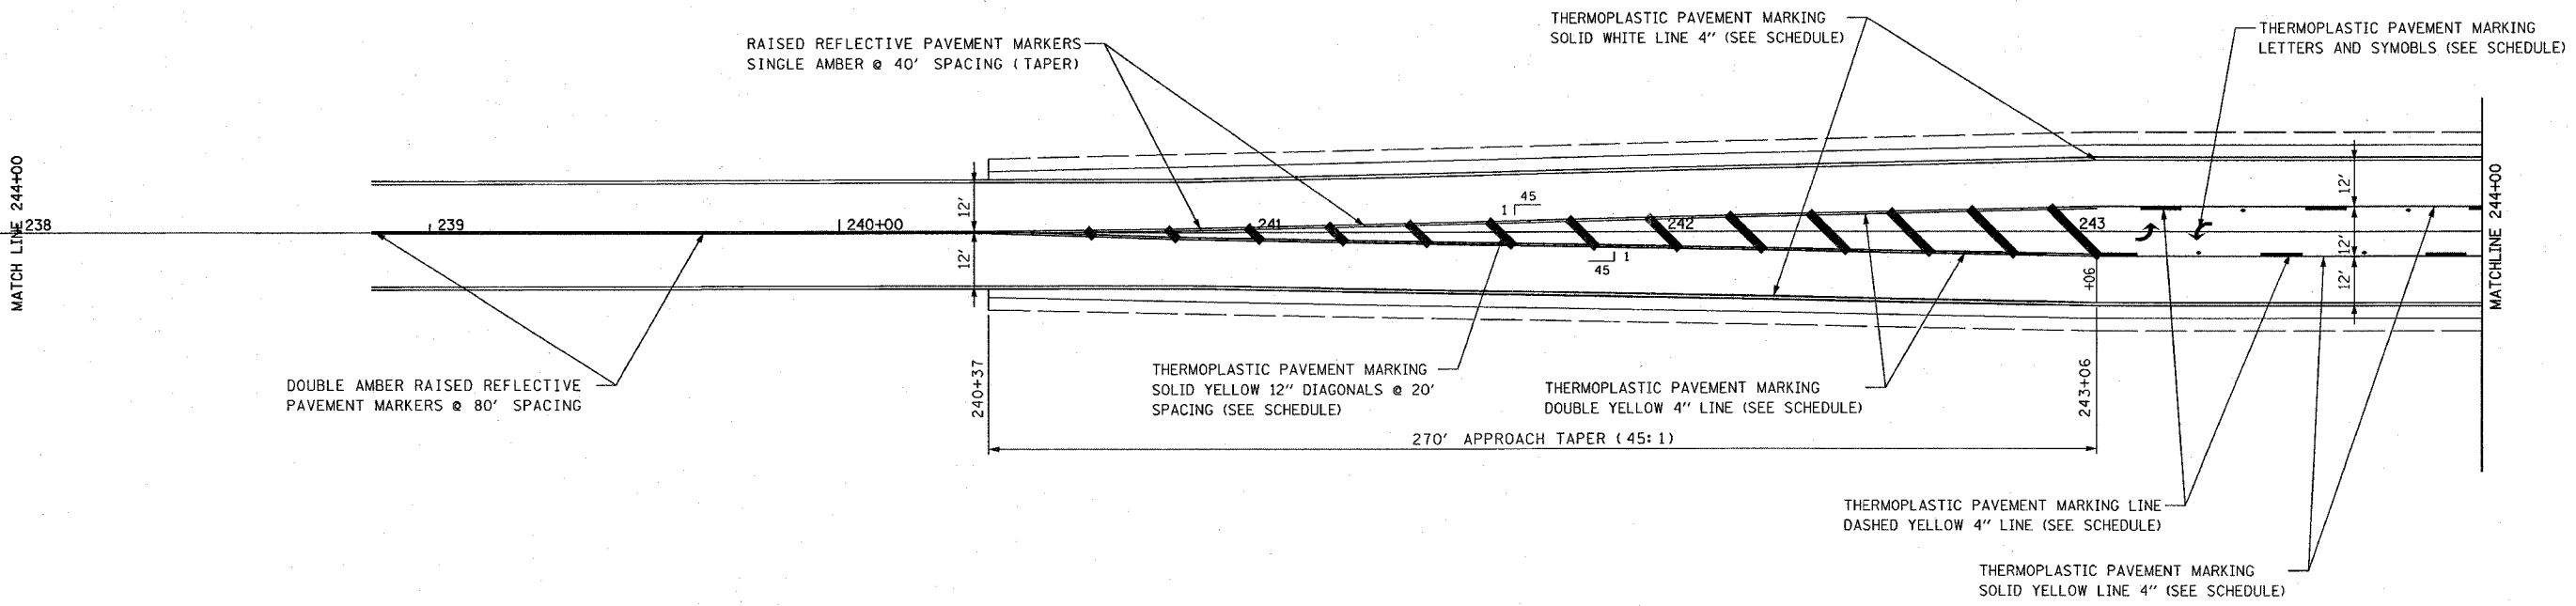

REVISIONS	
NAME	DATE

ILLINOIS DEPARTMENT OF TRANSPORTATION  
**PAVEMENT MARKING PLAN**  
 FAP ROUTE 789  
 SECTION 125-R  
 MADISON COUNTY

SCALE: VERT. \_\_\_\_\_  
 HORIZ. \_\_\_\_\_

DATE \_\_\_\_\_ DRAWN BY \_\_\_\_\_  
 CHECKED BY \_\_\_\_\_