


PLOT DATE = 2/22/2006
 FILE NAME = c:\projects\609996\plan\sheet\609996.dwg
 PLOT SCALE = 1/8"=1'-0"
 USER NAME = chaitandak

ORIGINAL SURVEY PLOTTED TEMPLATE AREAS CHECKED
 NO.

FINAL SURVEY PLOTTED TEMPLATE AREAS CHECKED
 NO.

BY DATE

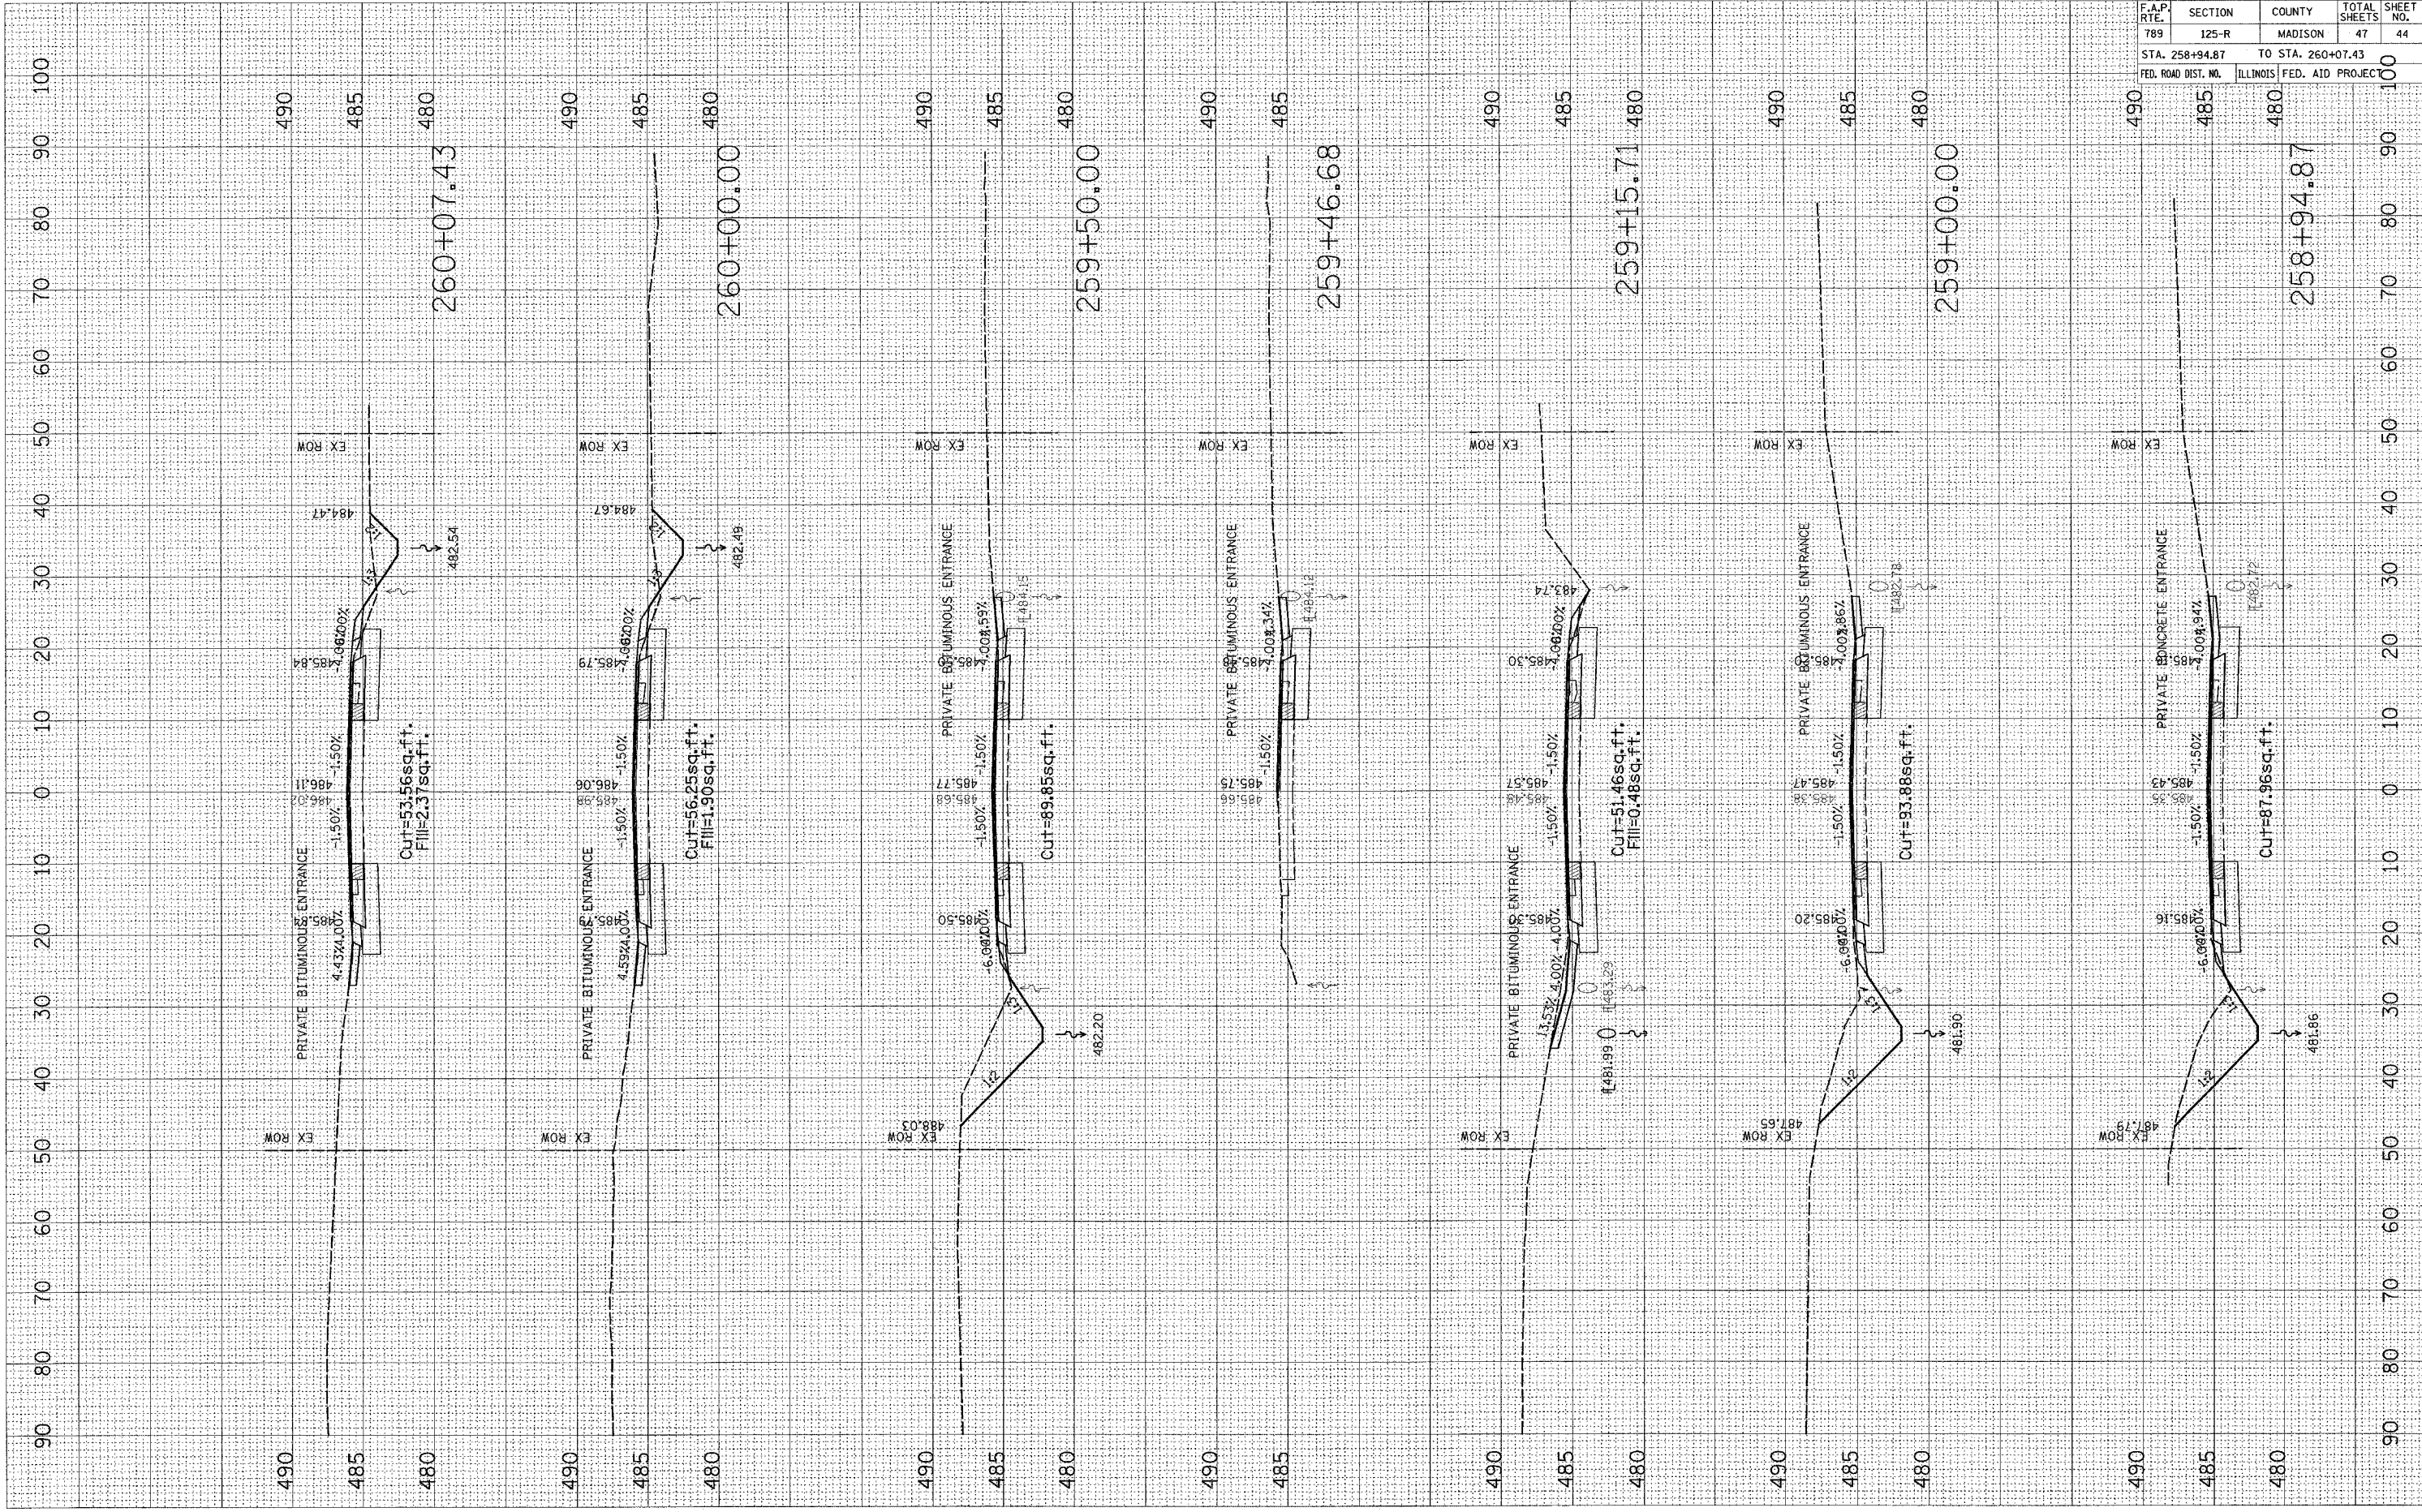

CONTRACT NO. 76958			
F.A.P. RTE.	SECTION	COUNTY	TOTAL SHEETS
789	125-R	MADISON	47
STA. 258+94.87		TO STA. 260+07.43	
FED. ROAD DIST. NO.		ILLINOIS FED. AID PROJECT	

90 80 70 60 50 40 30 20 10 0 10 20 30 40 50 60 70 80 90 100