


PLOT DATE = 2/22/2006
 FILE NAME = c:\pwworkspace\6695985\plan\sheet\p12.dwg
 USER NAME = chrislozano

ORIGINAL SURVEY PLOTTED TEMPLATE AREAS CHECKED
 NO.

FINAL SURVEY PLOTTED TEMPLATE AREAS CHECKED
 NO.

BY DATE

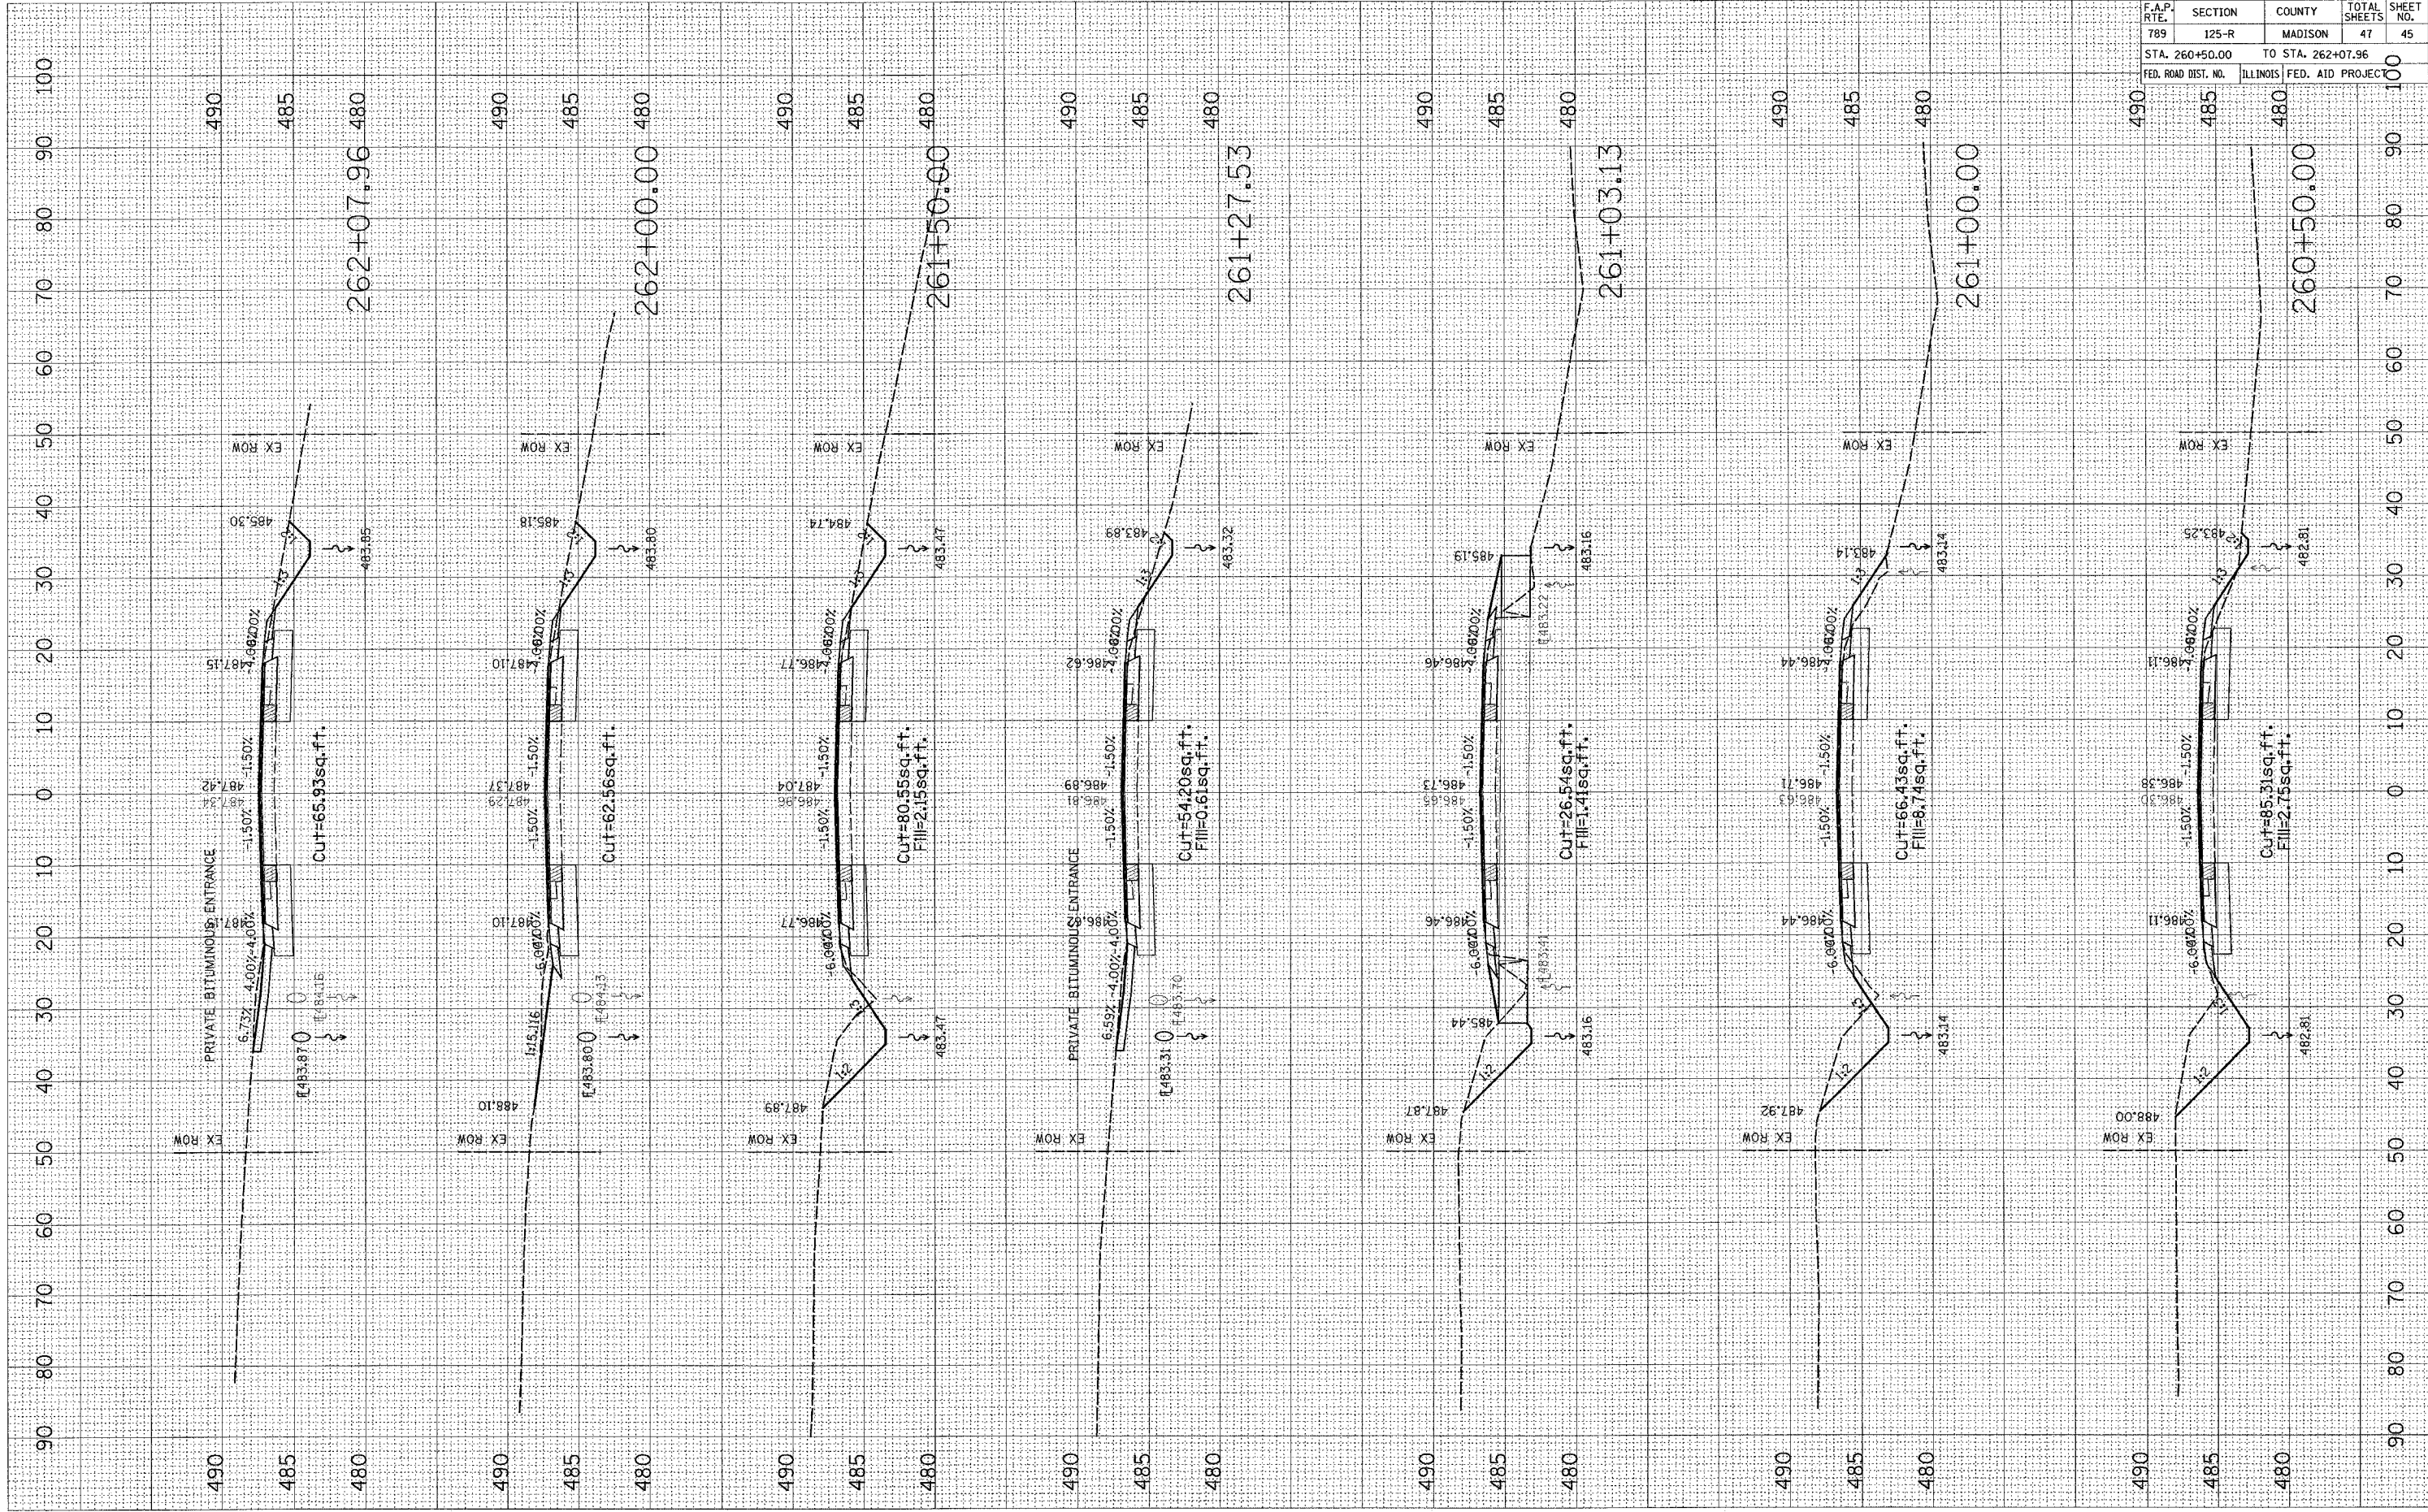

CONTRACT NO. 76958				
F.A.P. RTE.	SECTION	COUNTY	TOTAL SHEETS	SHEET NO.
789	125-R	MADISON	47	45
STA. 260+50.00 TO STA. 262+07.96				
FED. ROAD DIST. NO. ILLINOIS FED. AID PROJECT				