


PLOT DATE = 2/22/2005
 FILE NAME = c:\p05005\plan\msh\p05005.dwg
 PLOT SCALE = 1/8"=1'-0"
 USER NAME = challer-dako

ORIGINAL SURVEY
 SURVEYED _____
 PLOTTED _____
 DATE _____
 BY _____
 AREAS CHECKED _____
 NO. _____

FINAL SURVEY
 SURVEYED _____
 PLOTTED _____
 DATE _____
 BY _____
 AREAS CHECKED _____
 NO. _____

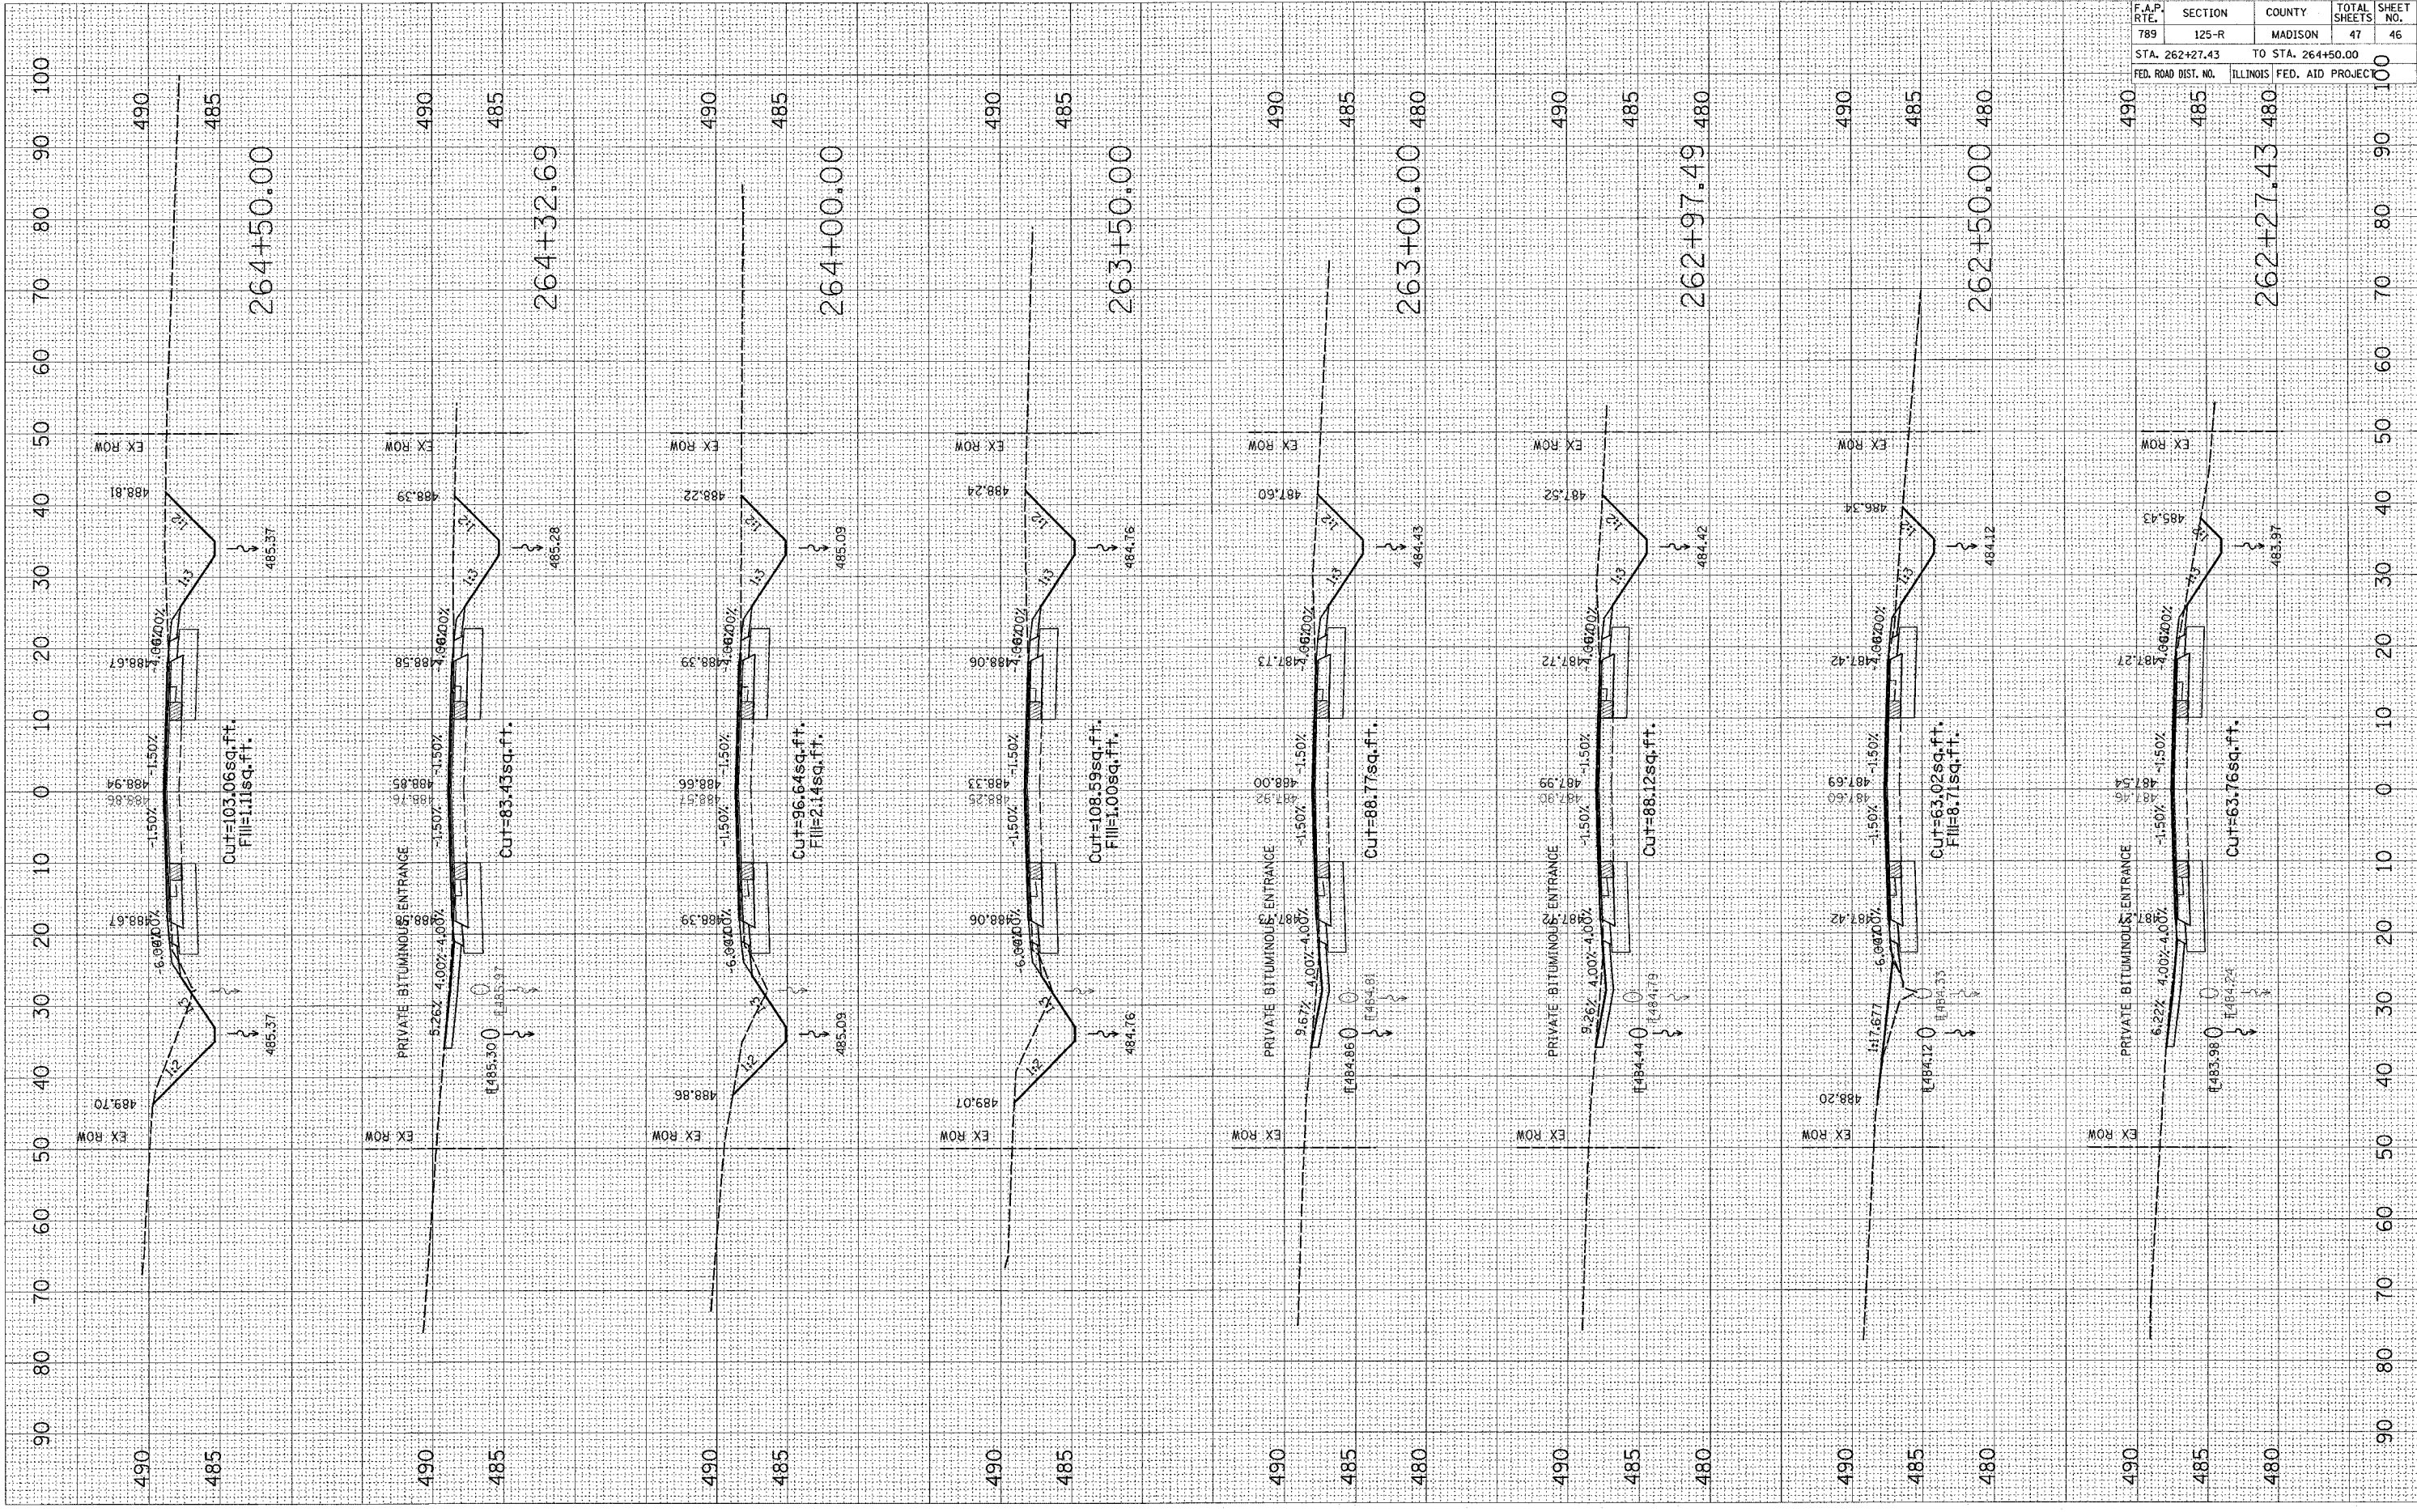

CONTRACT NO. 76958			
F.A.P. RTE.	SECTION	COUNTY	TOTAL SHEET NO.
789	125-R	MADISON	47
STA. 262+27.43		TO STA. 264+50.00	
FED. ROAD DIST. NO.	ILLINOIS	FED. AID PROJECT	100