


ORIGINAL SURVEY	DATE
DATE	BY
NOTE BOOK	NO.
AREAS CHECKED	

FINAL SURVEY	DATE
DATE	BY
NOTE BOOK	NO.
AREAS CHECKED	

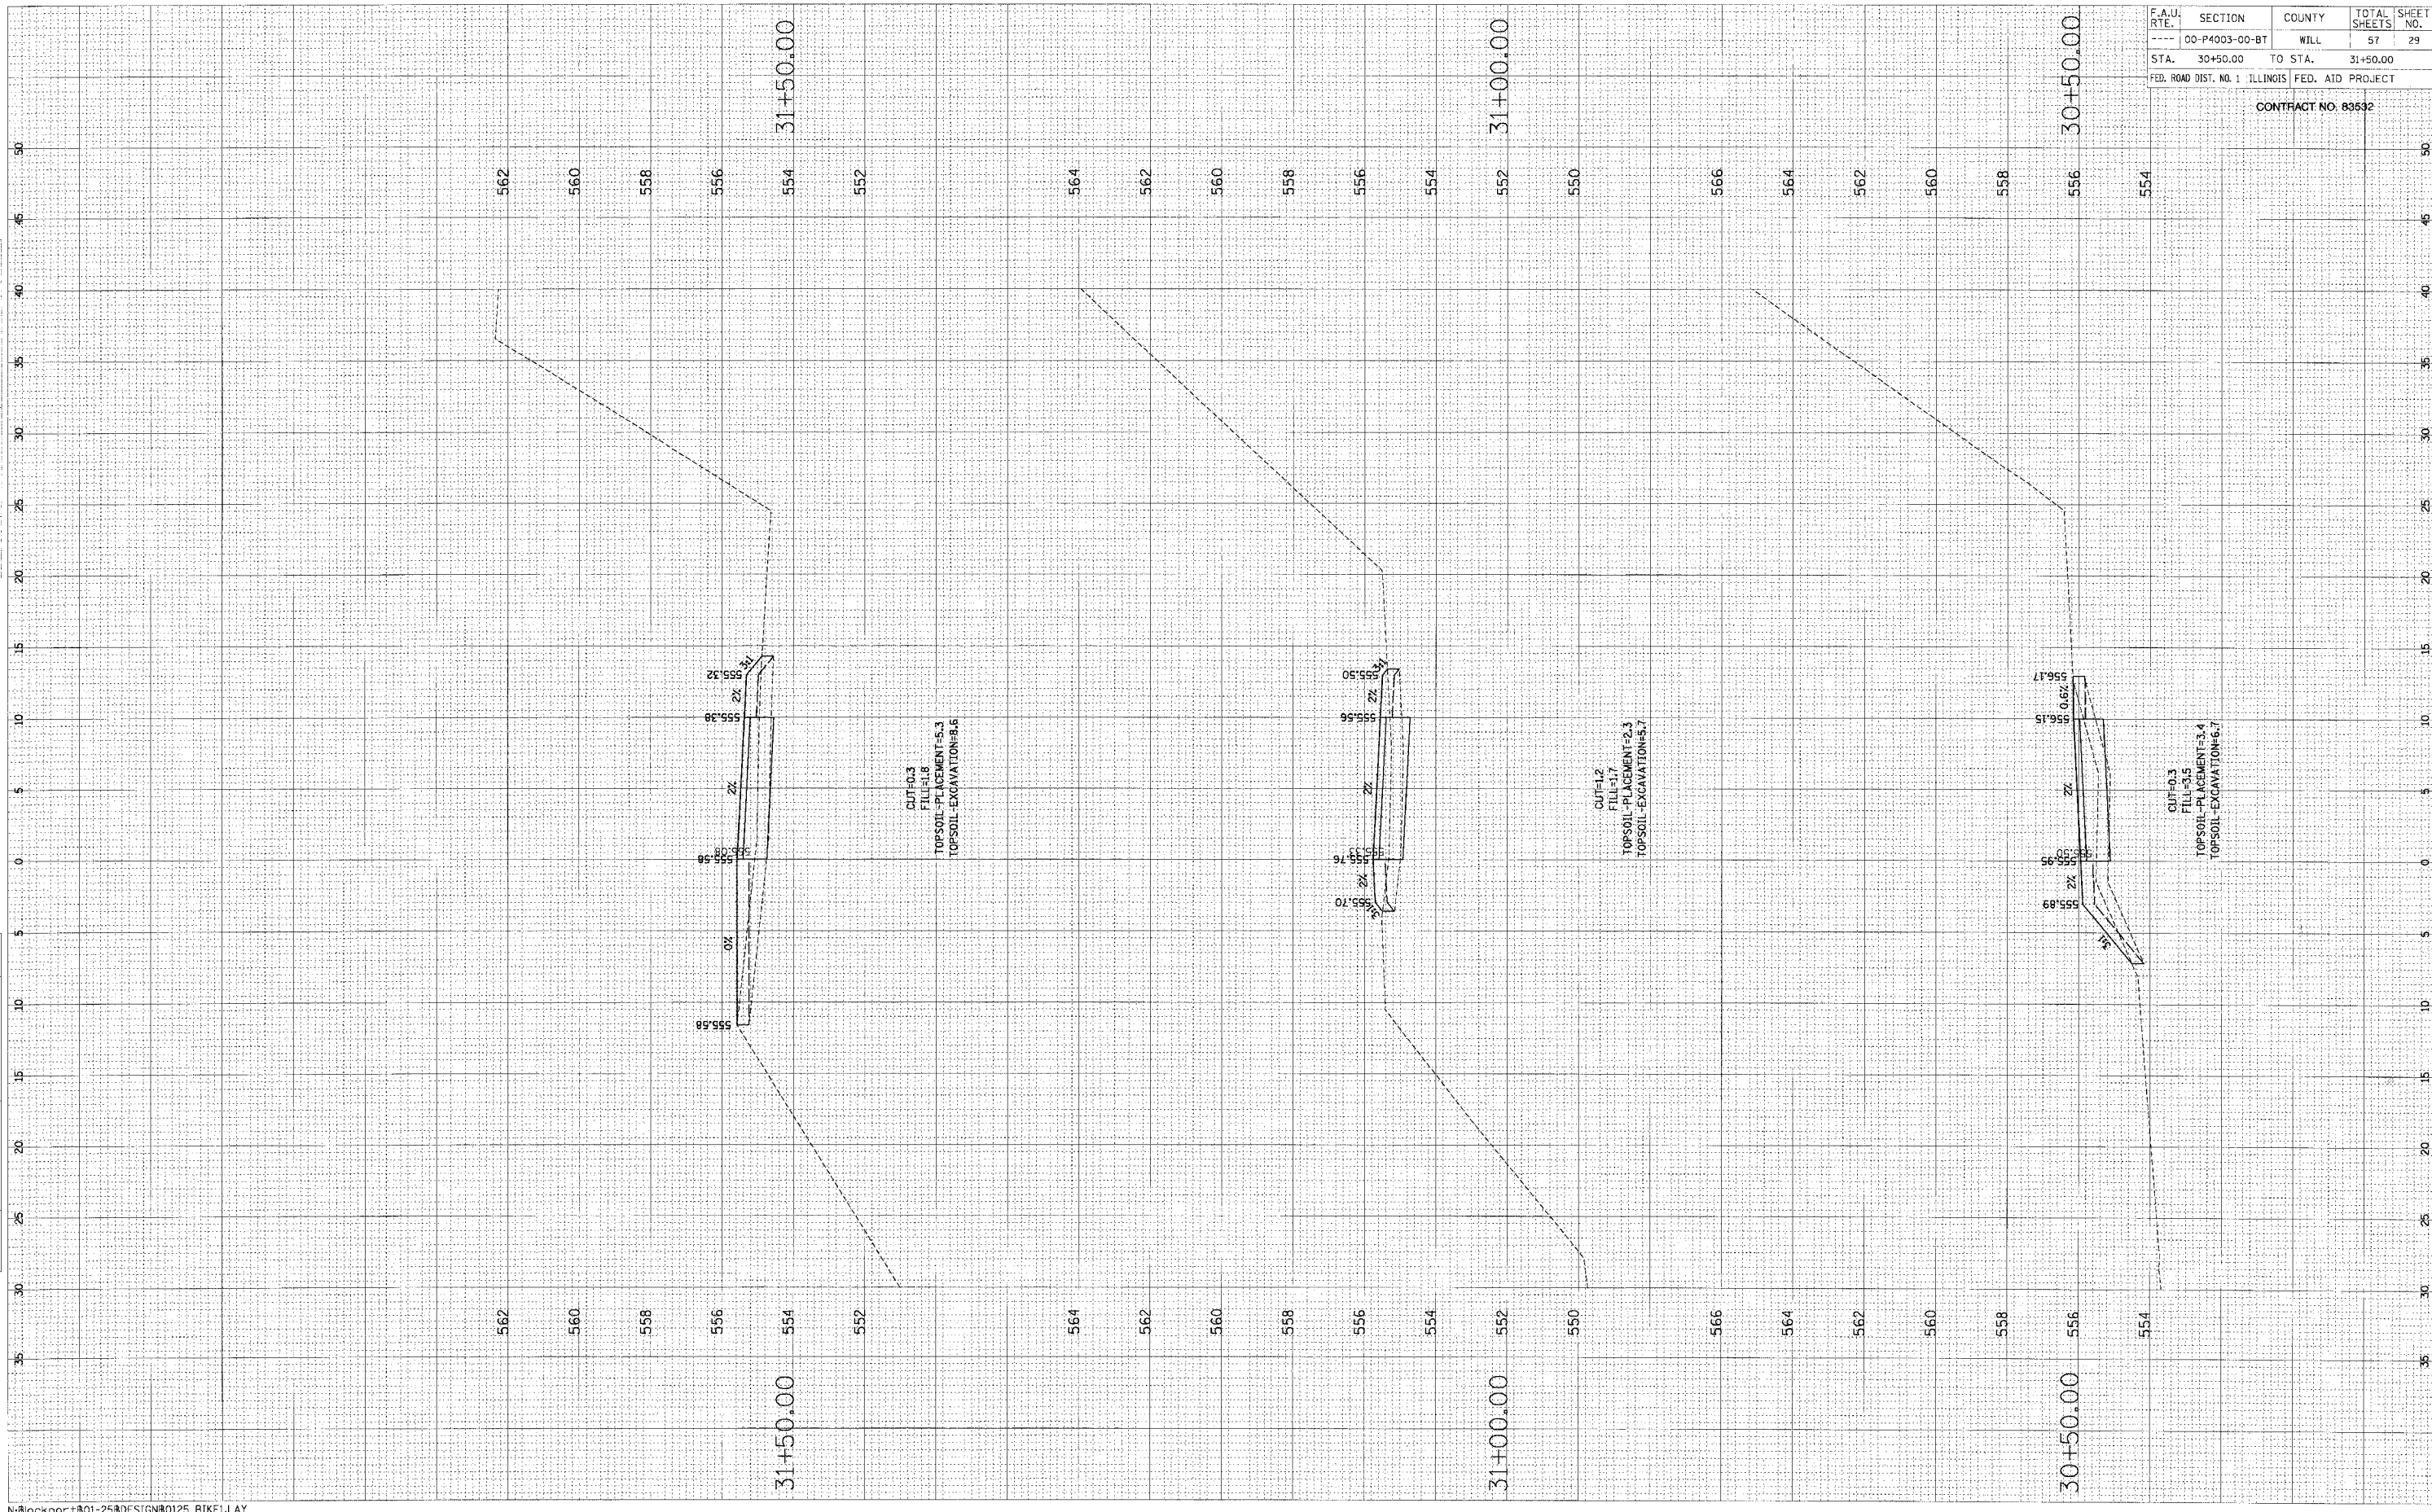

F.A.U. RTE.	SECTION	COUNTY	TOTAL SHEETS	SHEET NO.
00-P4003-00-BT	WILL		57	29
STA. 30+50.00	TO STA. 31+50.00			
FED. ROAD DIST. NO. 1 ILLINOIS FED. AID PROJECT				

CONTRACT NO. 83532