


FINAL SURVEY	REVISED	BY	DATE
NOTE BOOK	PLOTTED		
NO.	AREAS		
	CREATED		

ORIGINAL SURVEY	REVISED	BY	DATE
NOTE BOOK	PLOTTED		
NO.	AREAS		
	CREATED		

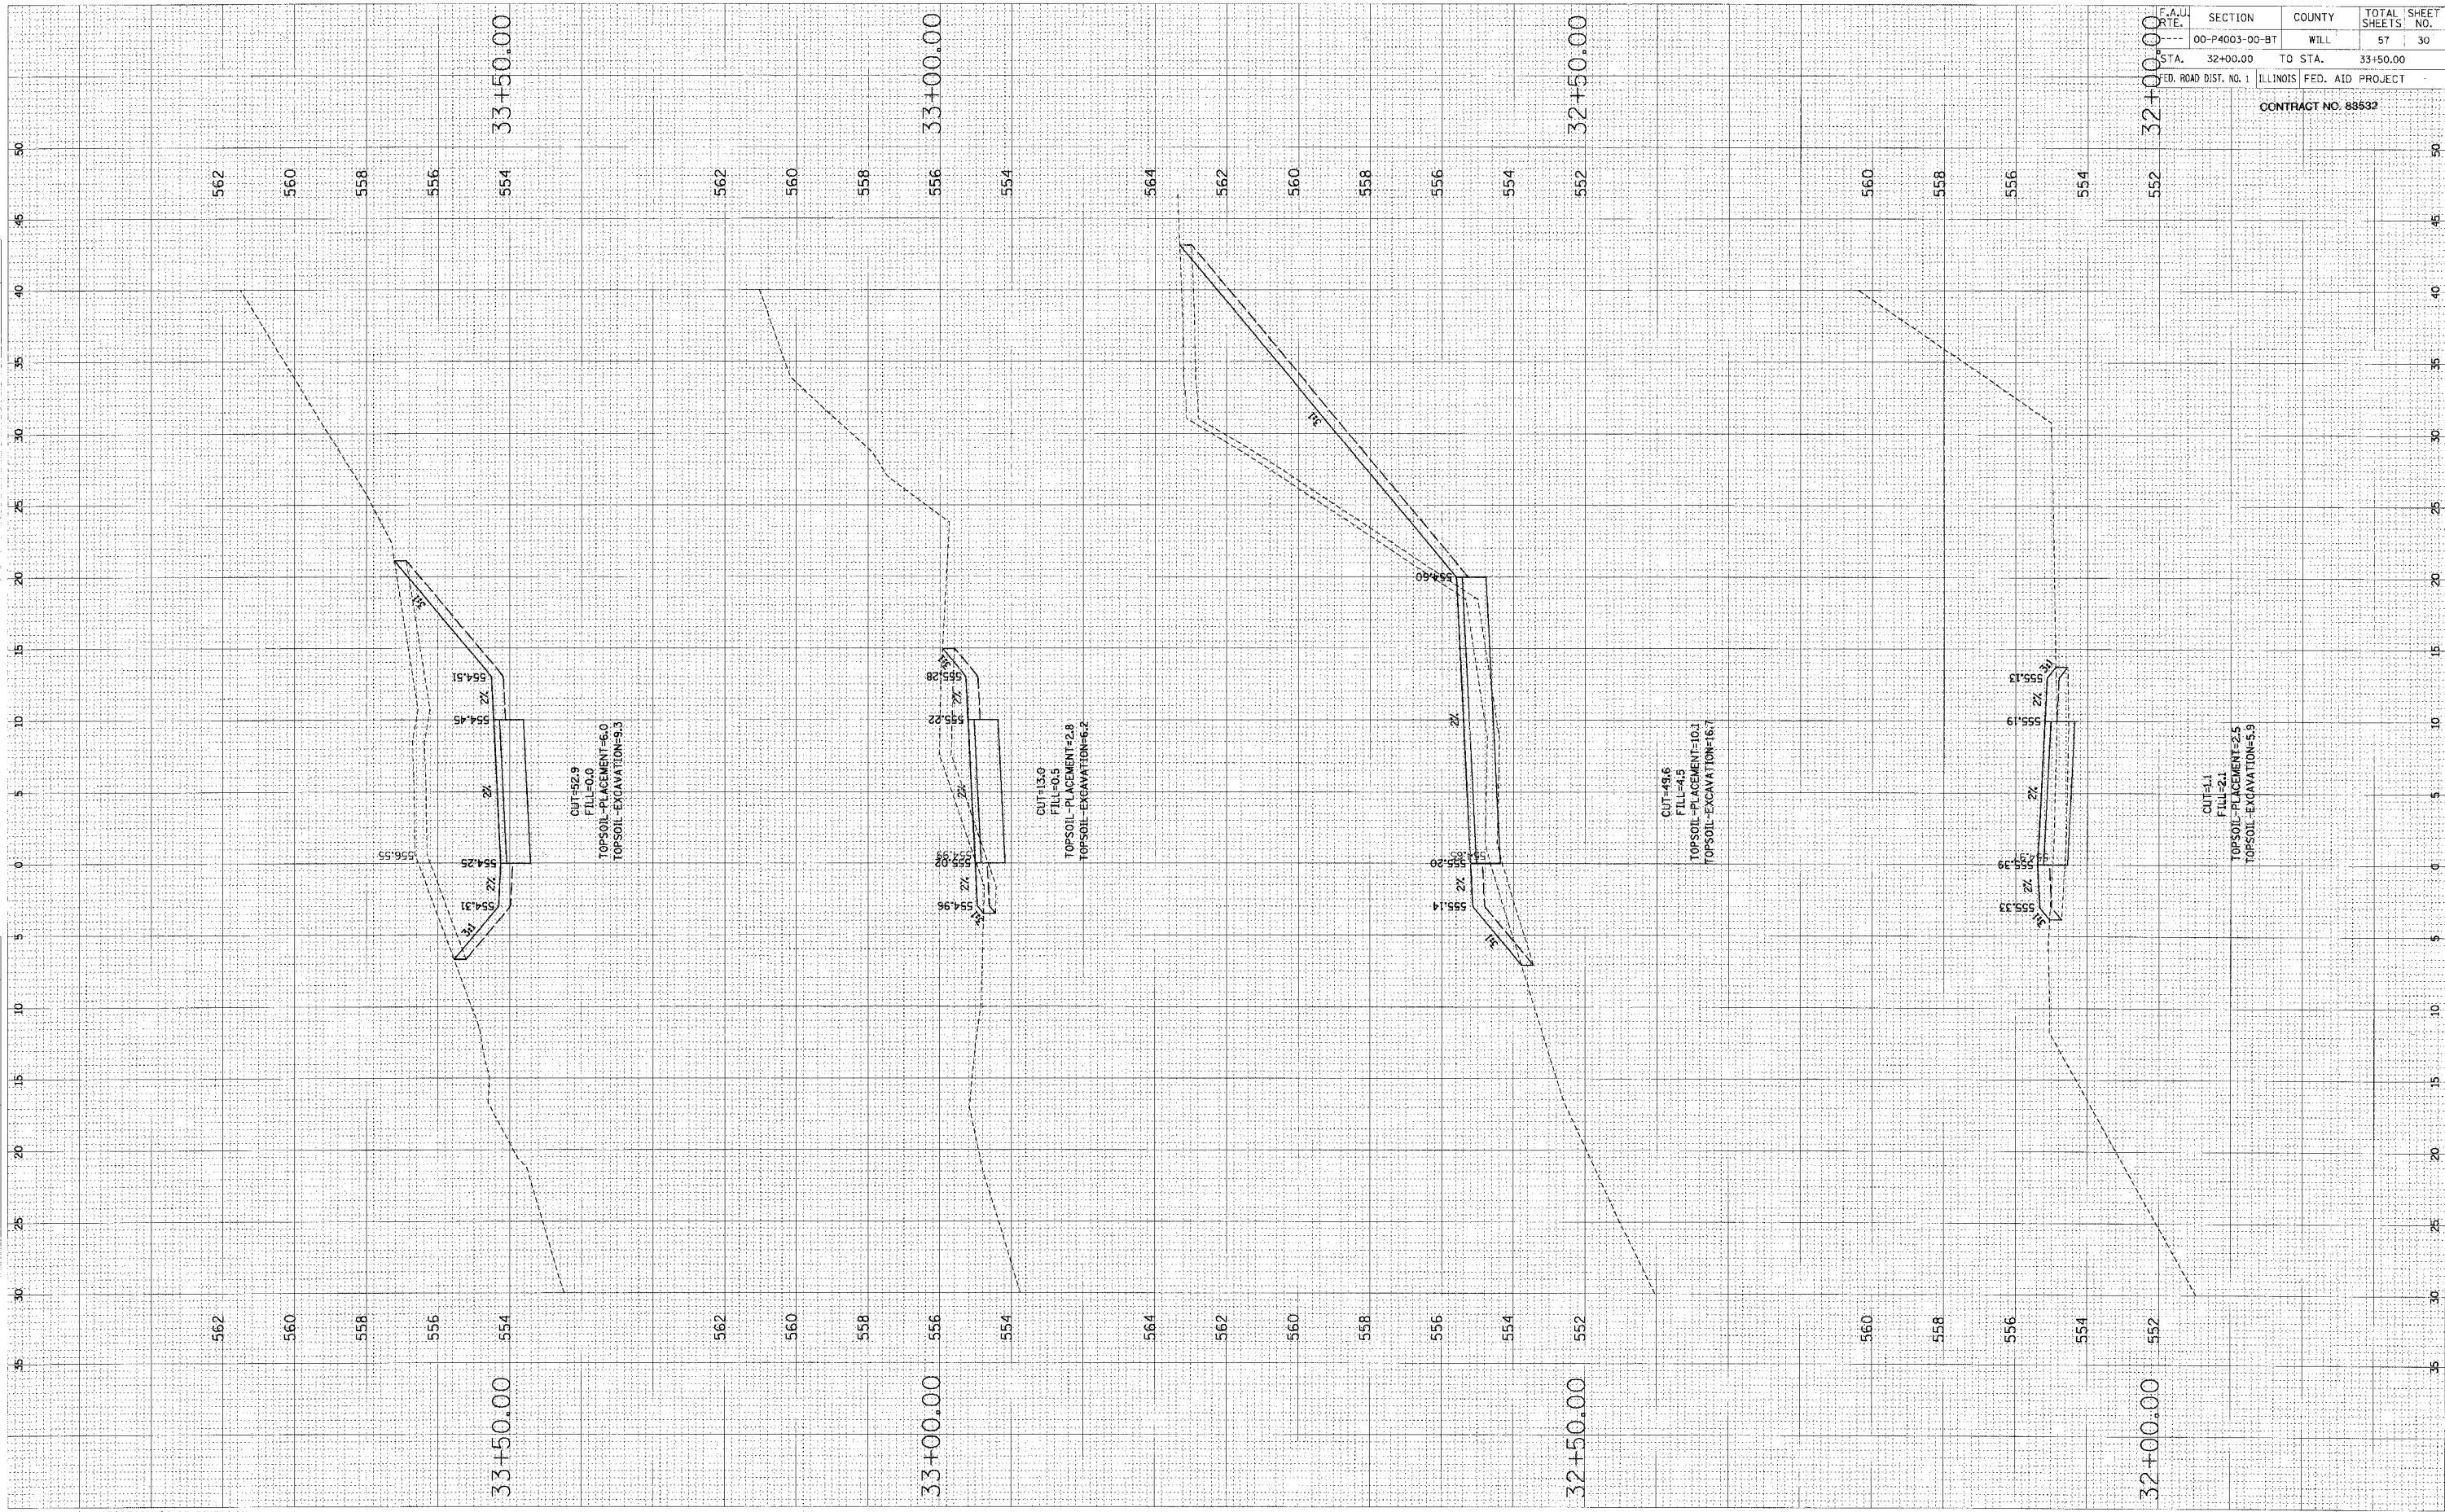

F.A.U. RT.	SECTION	COUNTY	TOTAL SHEET NO.
---	00-P4003-00-BT	WILL	57 30
STA.	32+00.00	TO STA.	33+50.00
FED. ROAD DIST. NO. 1 ILLINOIS FED. AID PROJECT			
CONTRACT NO. 88532			