


FINAL SURVEY	REVISIONS	DATE
NOTE BOOK	PLOTTED	BY
NO.	AREAS	CHECKED
	AREA	DATE

ORIGINAL SURVEY	REVISIONS	DATE
NOTE BOOK	PLOTTED	BY
NO.	AREAS	CHECKED
	AREA	DATE

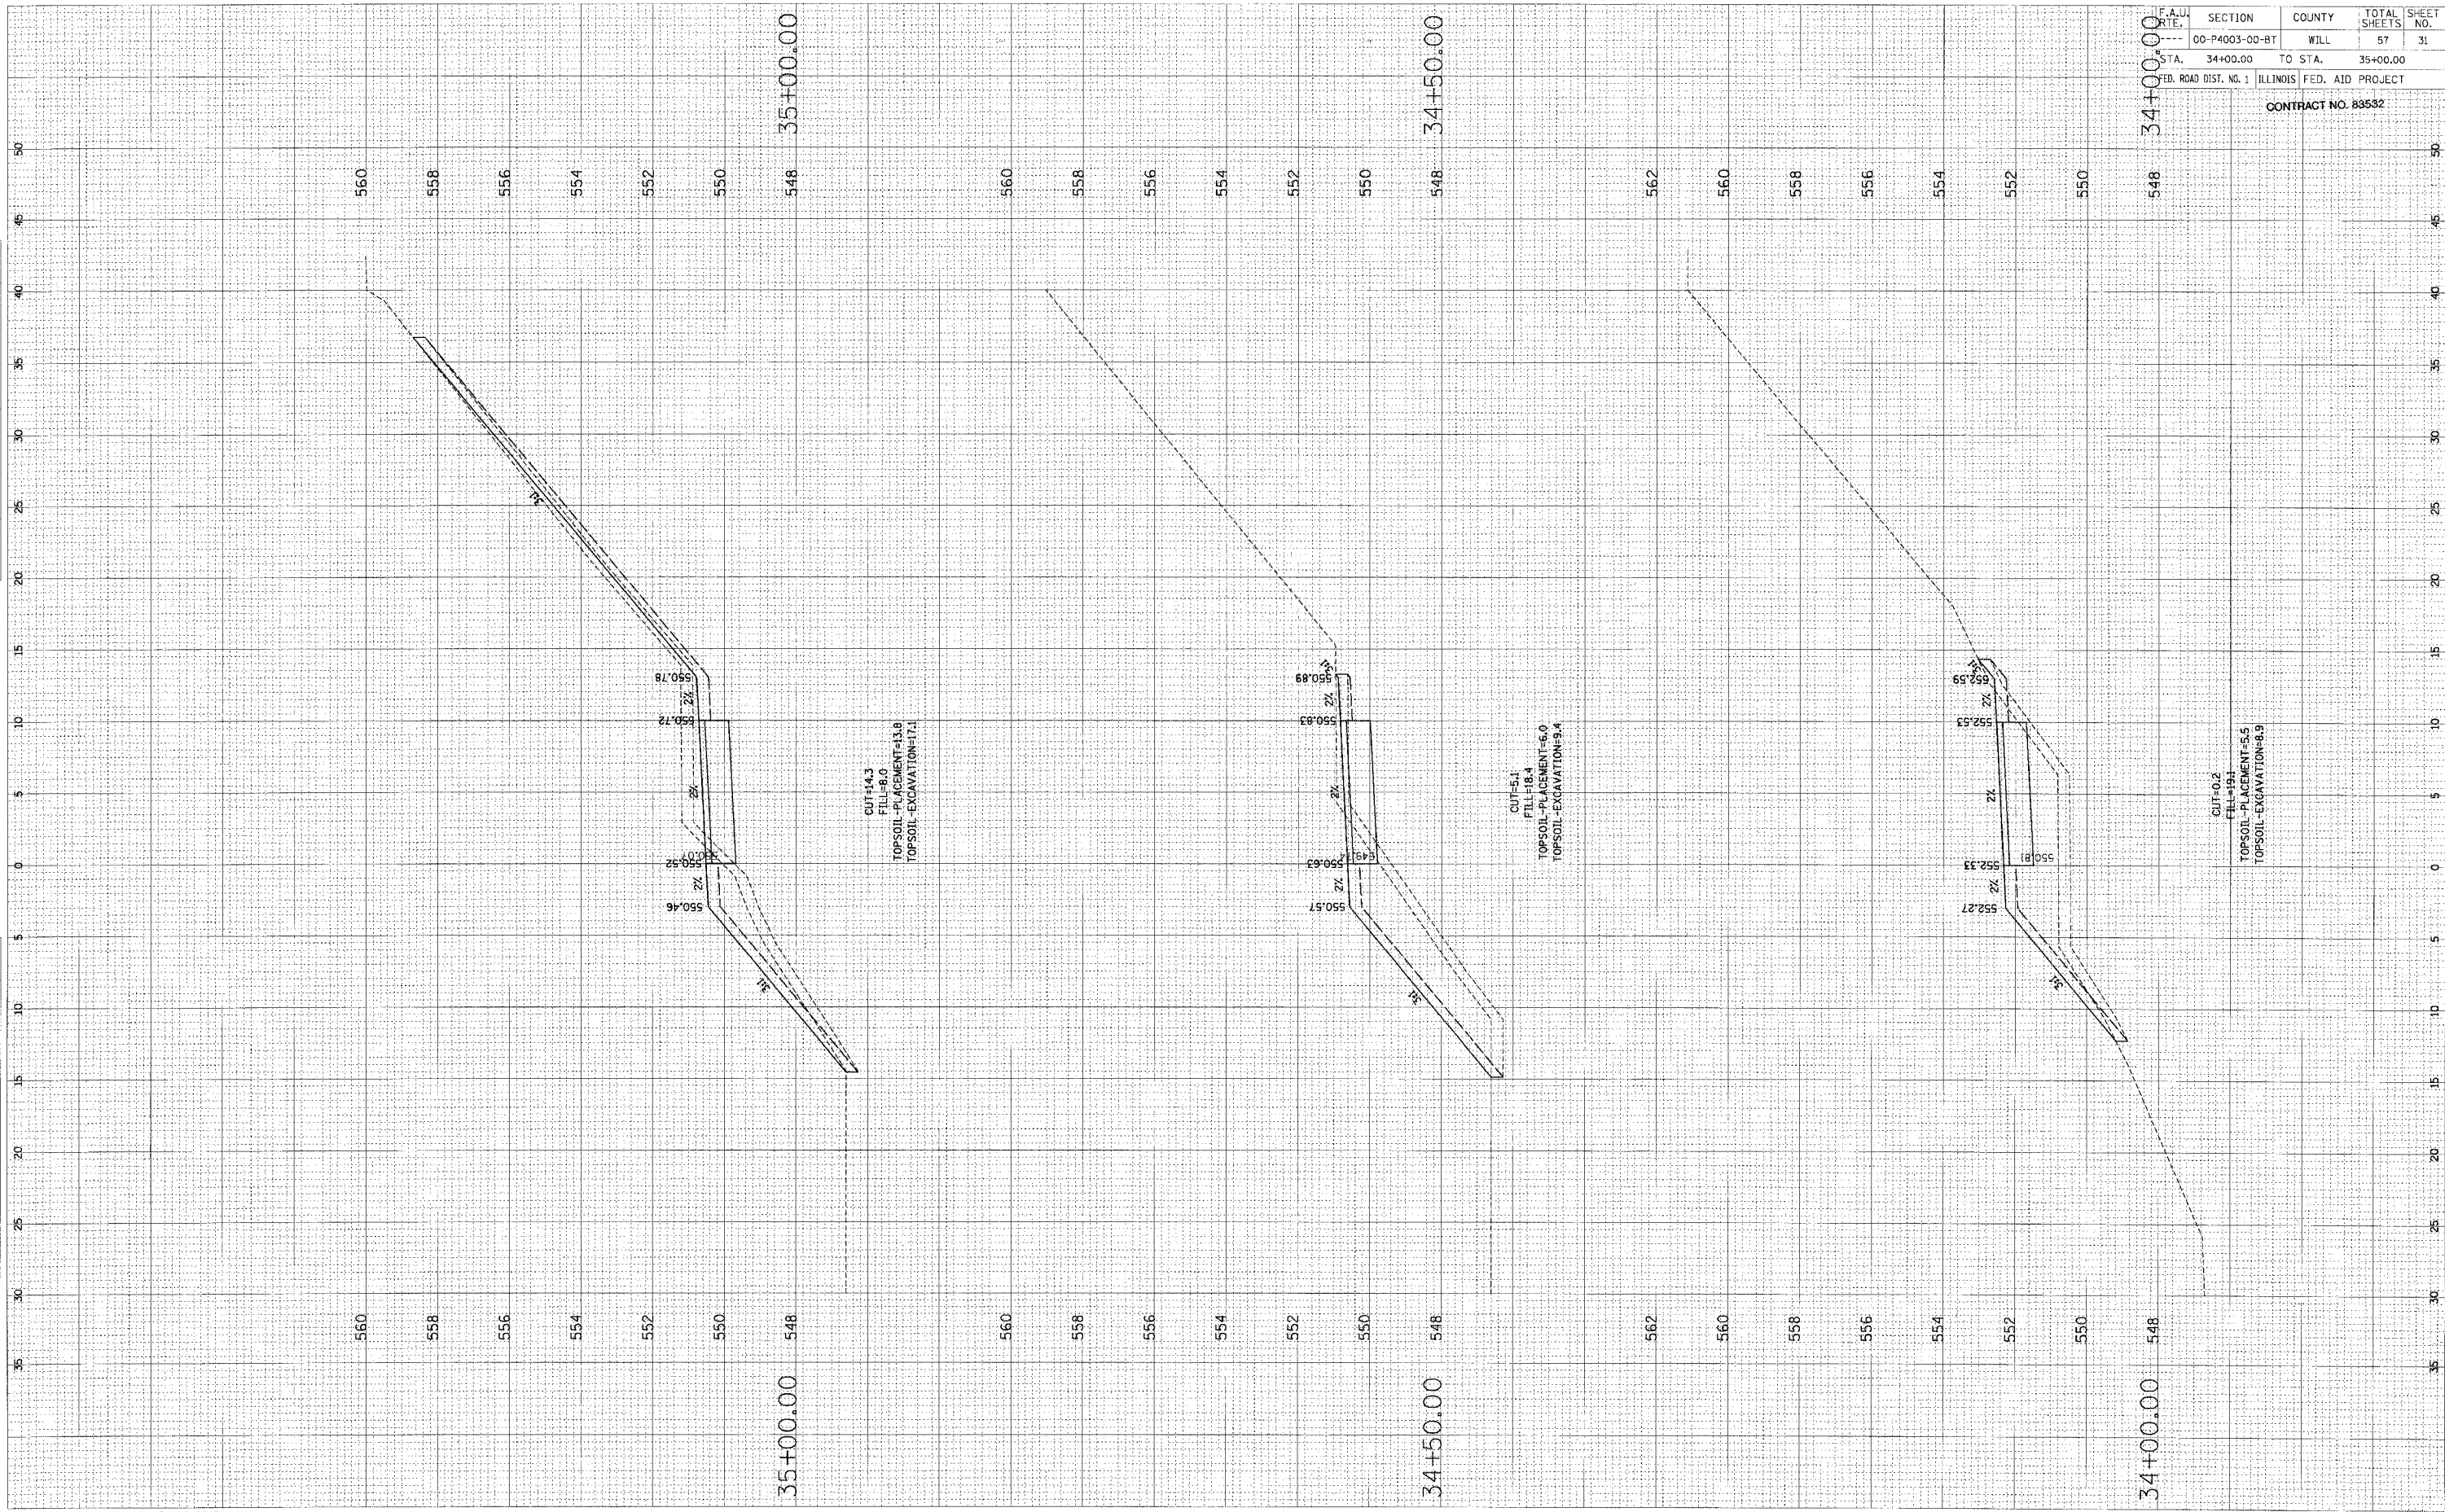

F.A. DIST.	SECTION	COUNTY	TOTAL SHEETS	SHEET NO.
00-P4003-00-BT	WILL	ILLINOIS	57	31
STA. 34+00.00	TO STA.	35+00.00		
FED. ROAD DIST. NO. 1 ILLINOIS FED. AID PROJECT				
CONTRACT NO. 83532				