


ORIGINAL SURVEYED BY DATE
 SURVEYED BY DATE
 TRIMMED BY DATE
 NOTE BOOK NO.
 AREAS CHECKED

FINAL SURVEYED BY DATE
 SURVEYED BY DATE
 TRIMMED BY DATE
 NOTE BOOK NO.
 AREAS CHECKED

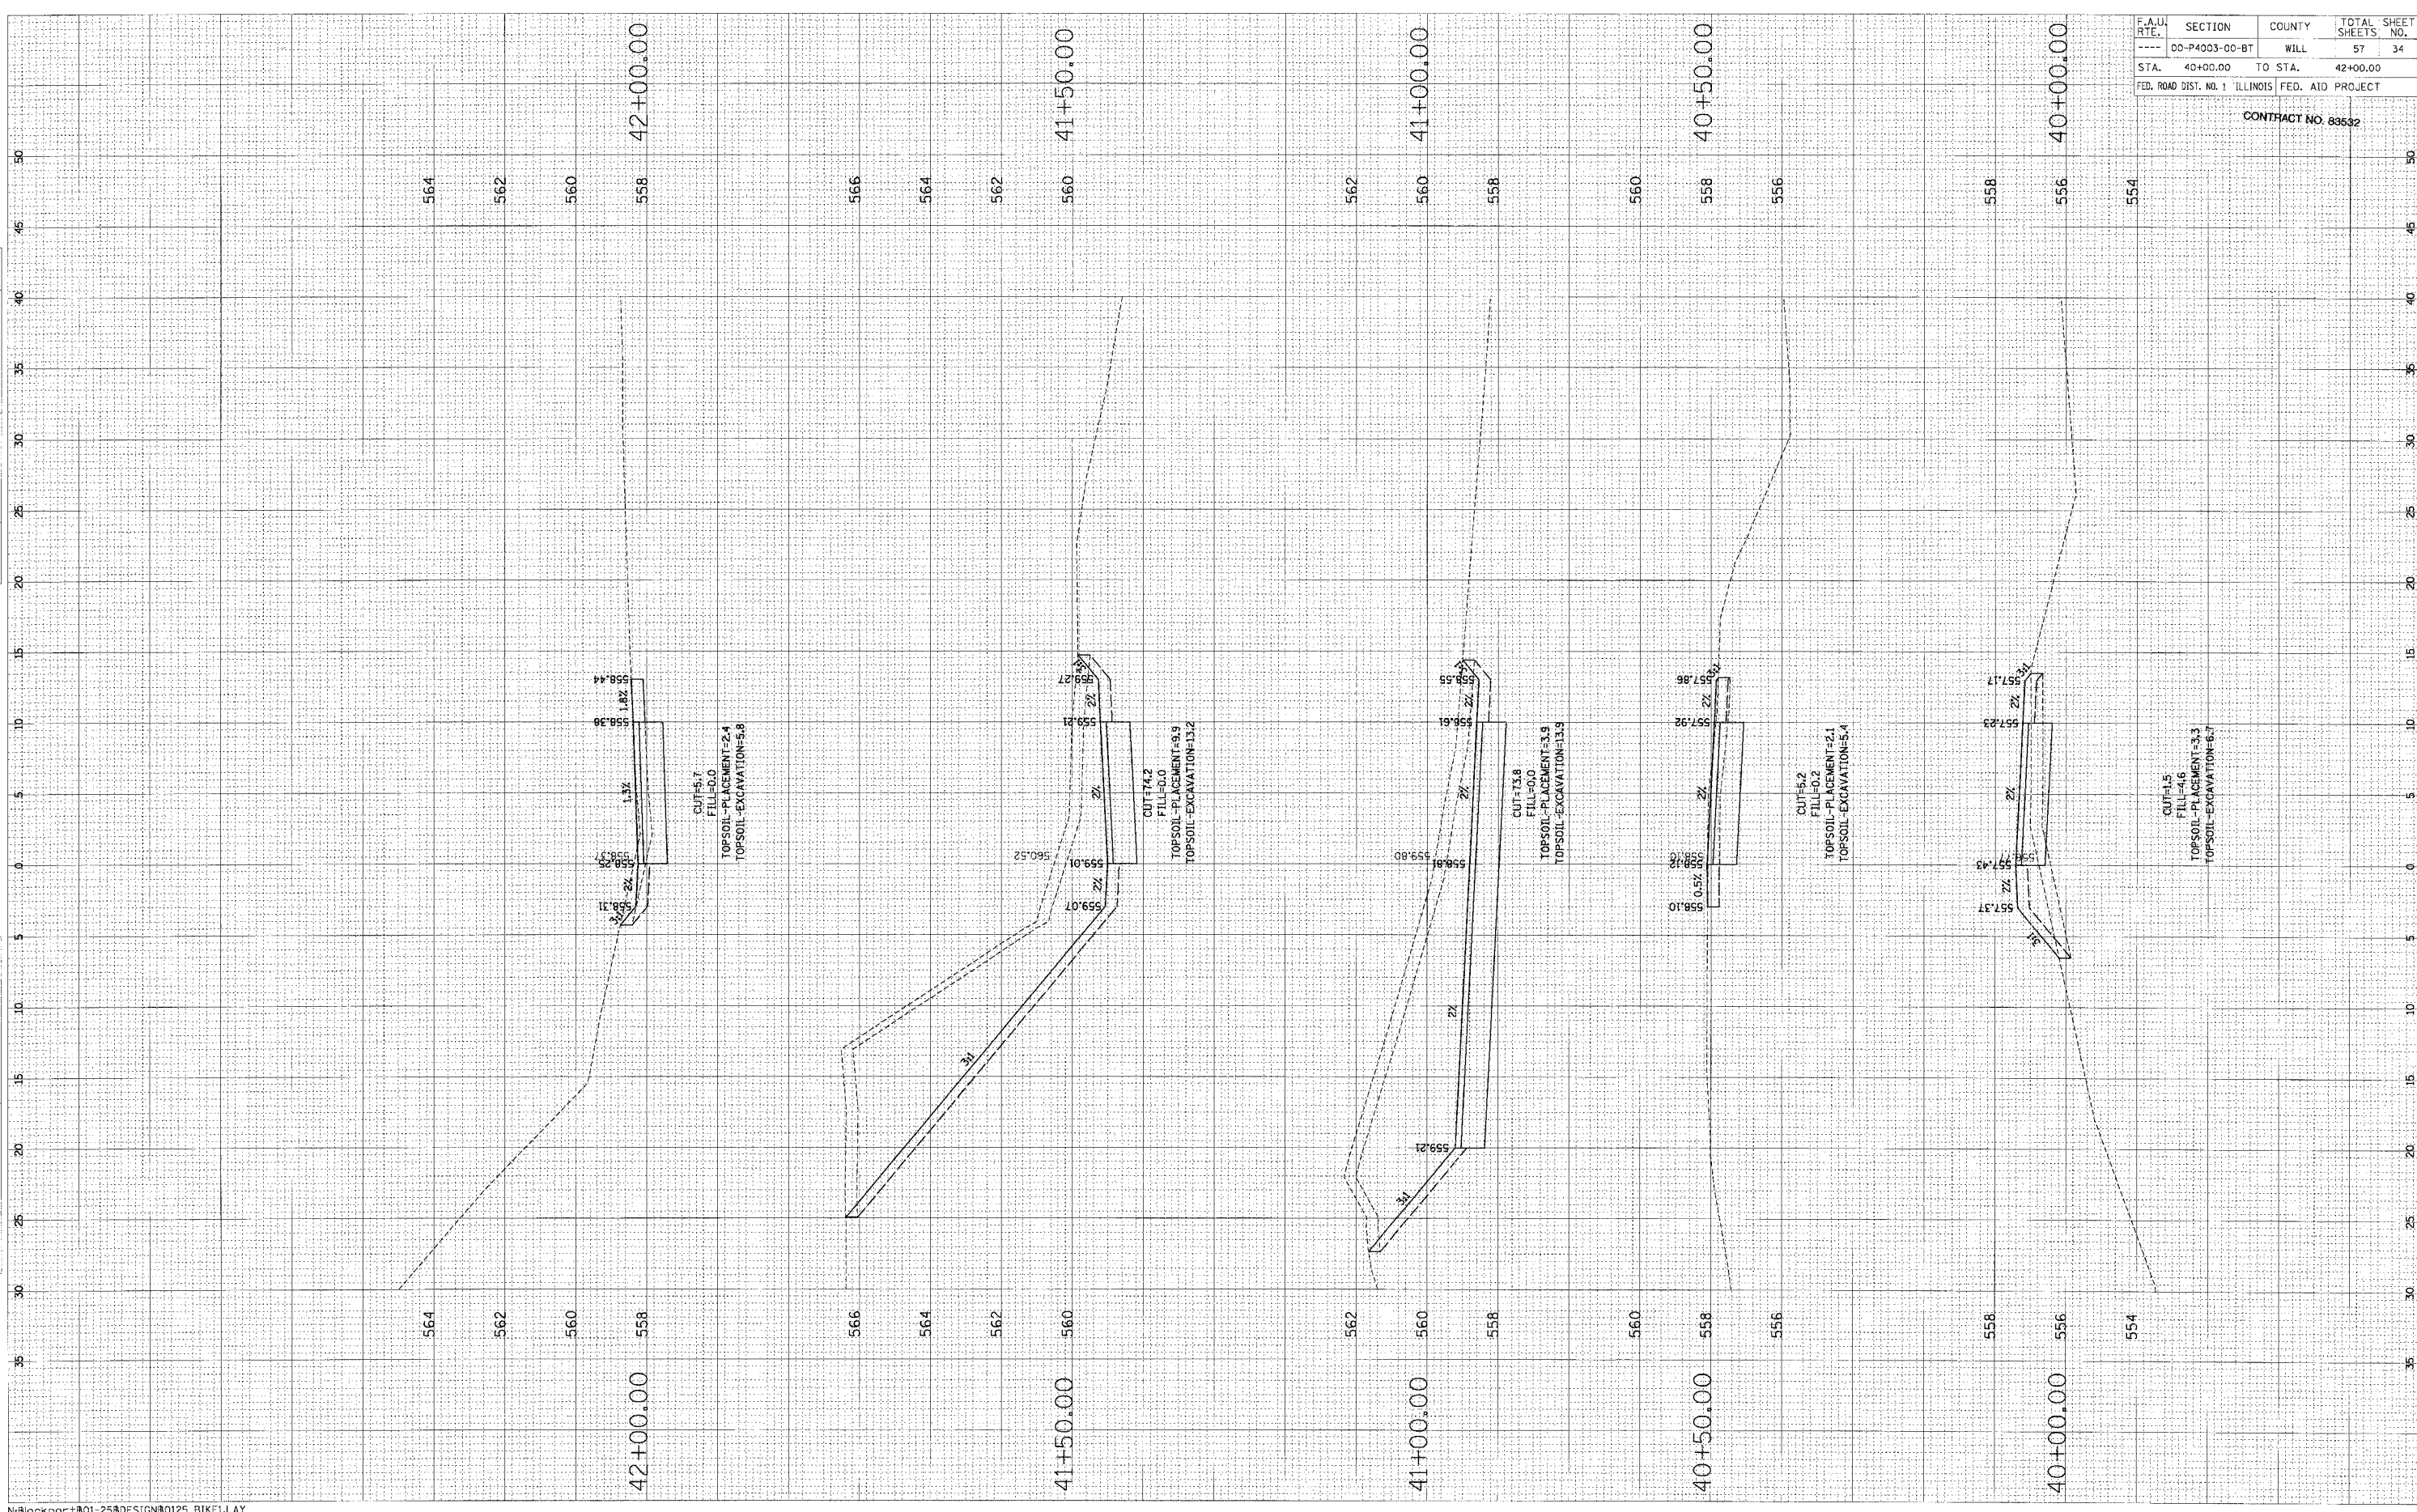

F.A.U. RTE.	SECTION	COUNTY	TOTAL SHEET SHEETS NO.
---	00-P4003-00-BT	WILL	57 34
STA.	40+00.00	TO STA.	42+00.00
FED. ROAD DIST. NO. 1 ILLINOIS FED. AID PROJECT			

CONTRACT NO. 83632