


FINAL SURVEY	REVISIONS	BY	DATE
NOTE BOOK	PLOTTED		
	TEMPLATE		
	AREAS		
	ADJUSTED		

ORIGINAL SURVEY	DATE
NOTE BOOK	

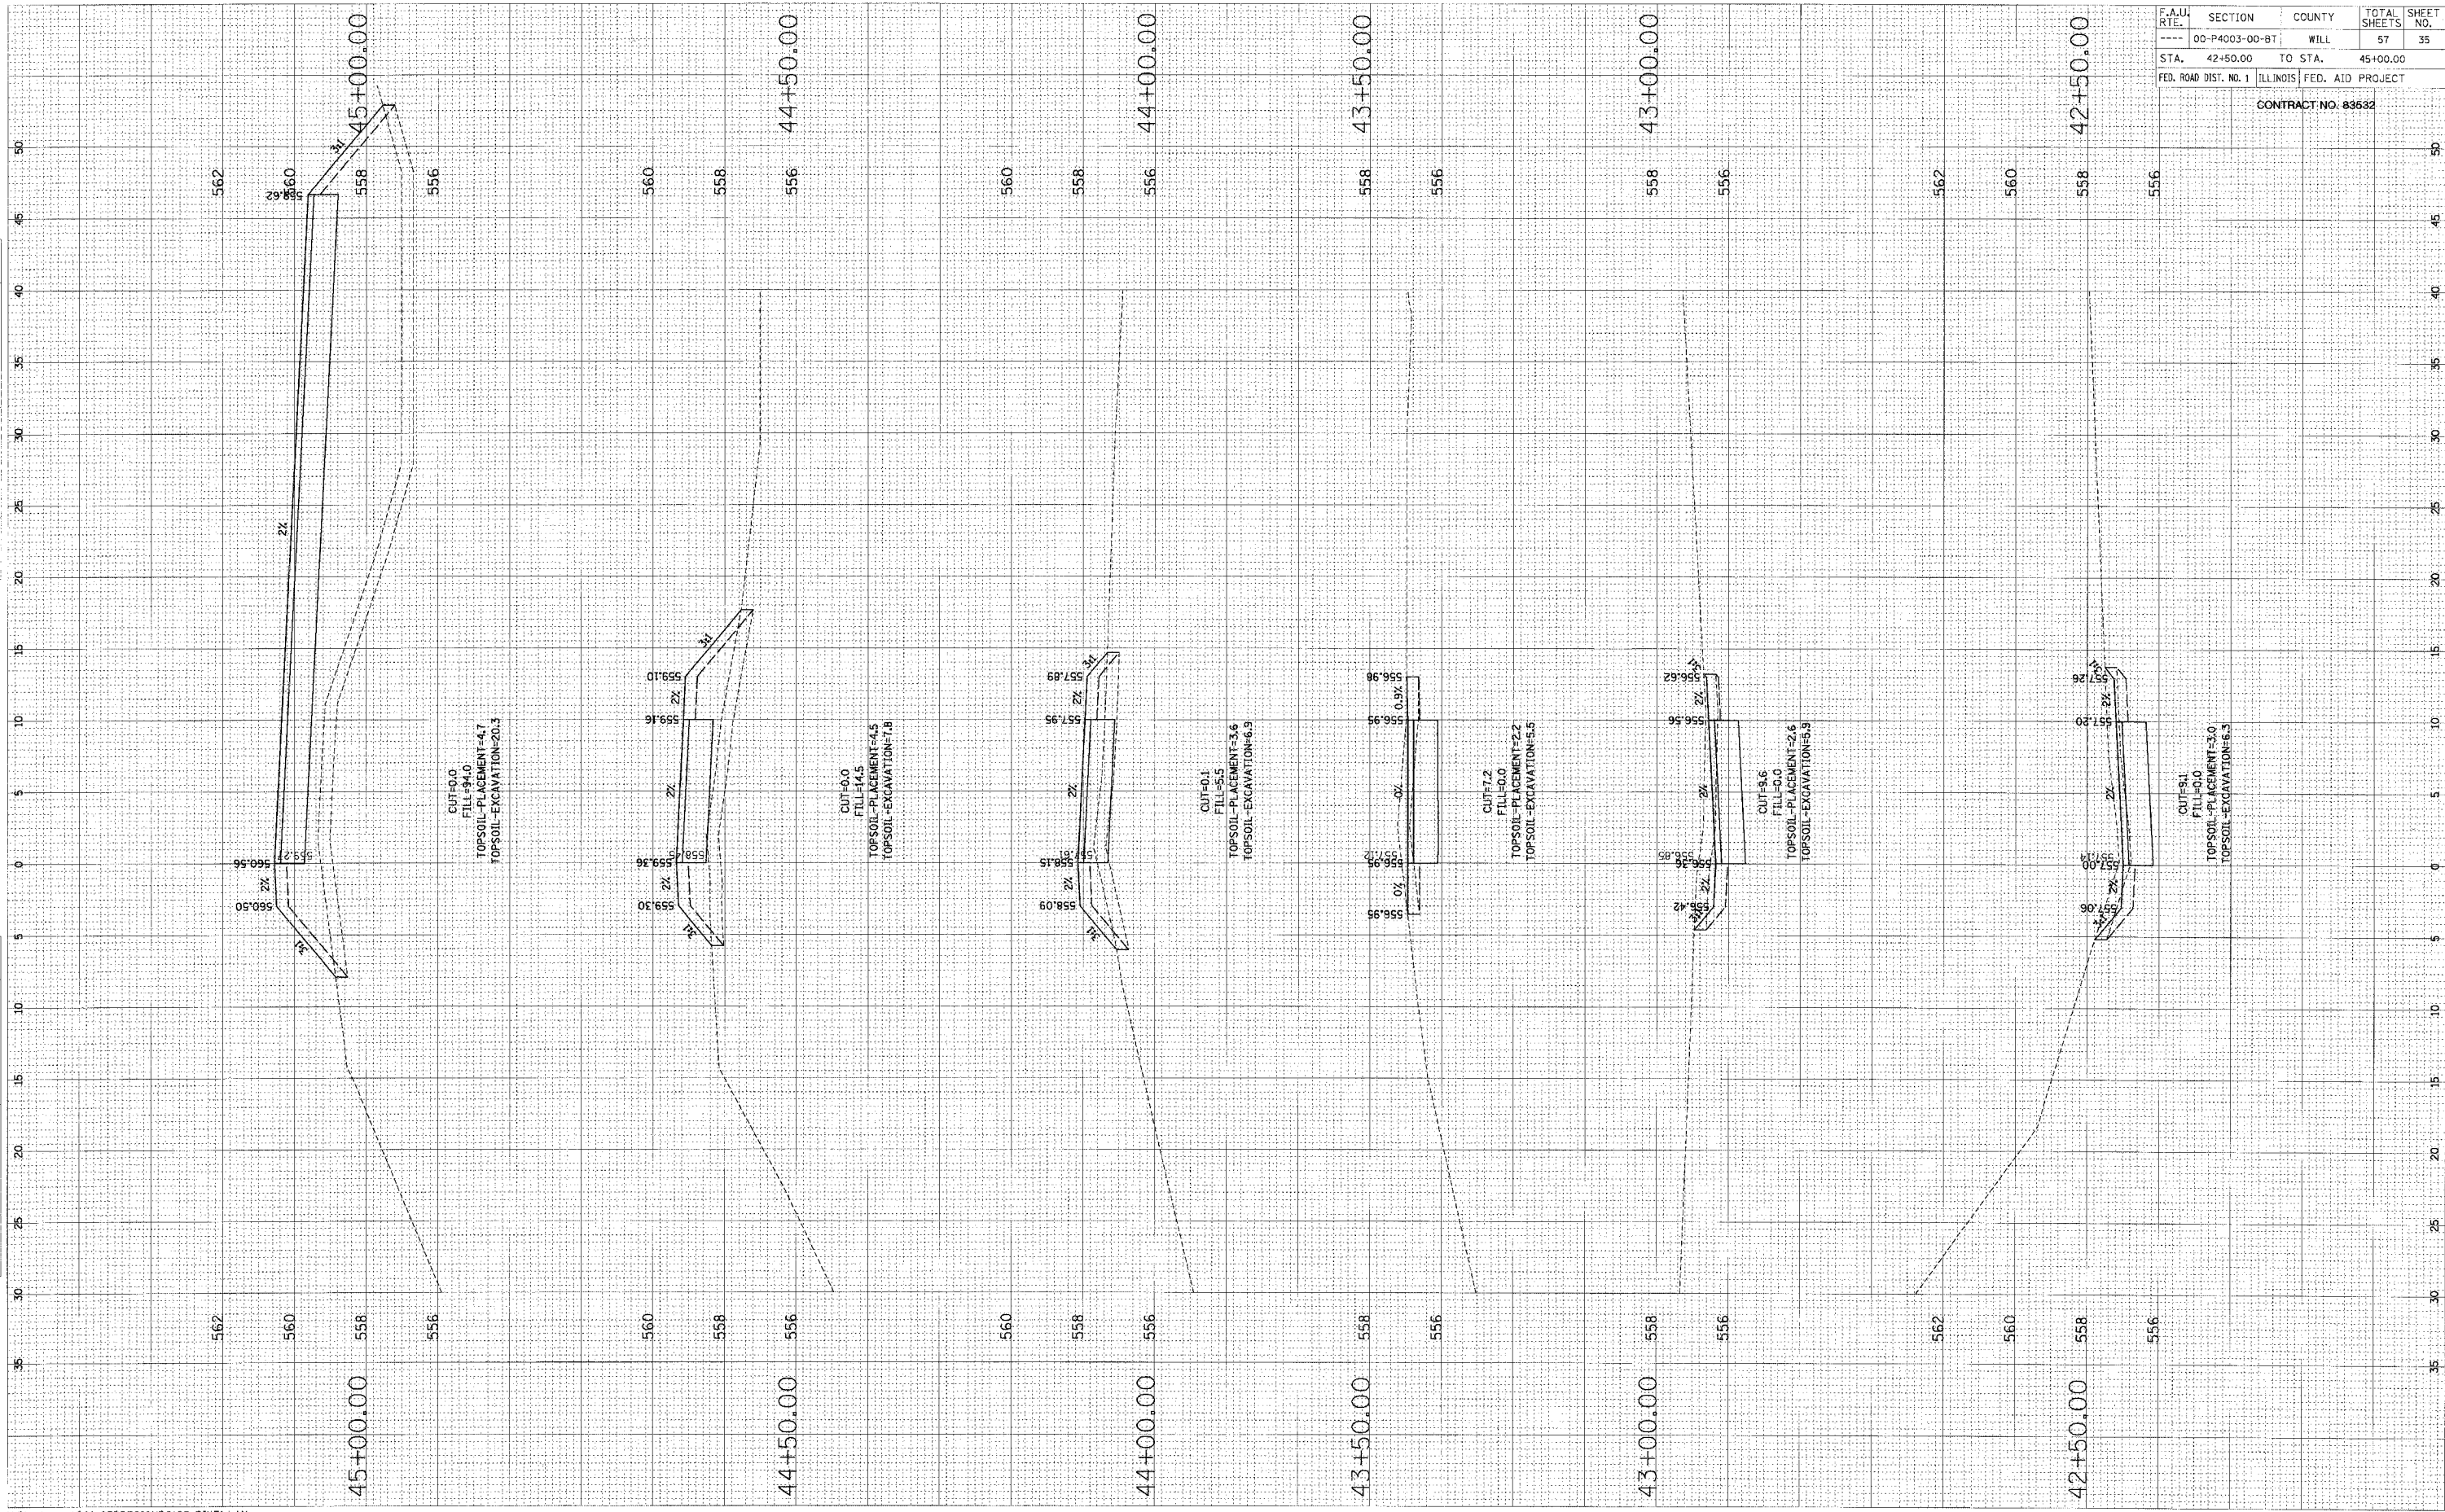

F.A.U. RTE.	SECTION	COUNTY	TOTAL SHEETS	SHEET NO.
----	00-P4003-00-BT	WILL	57	35
STA.	42+50.00	TO STA.	45+00.00	
FED. ROAD DIST. NO. 1 ILLINOIS FED. AID PROJECT				

CONTRACT NO. 83632