


ORIGINAL SURVEY NO.	BY	DATE
REVISIONS		
PLOTTED		
TEMPLATE		
AREAS		
CREATED		

FINAL SURVEY NO.	BY	DATE
REVISIONS		
PLOTTED		
TEMPLATE		
AREAS		
CREATED		

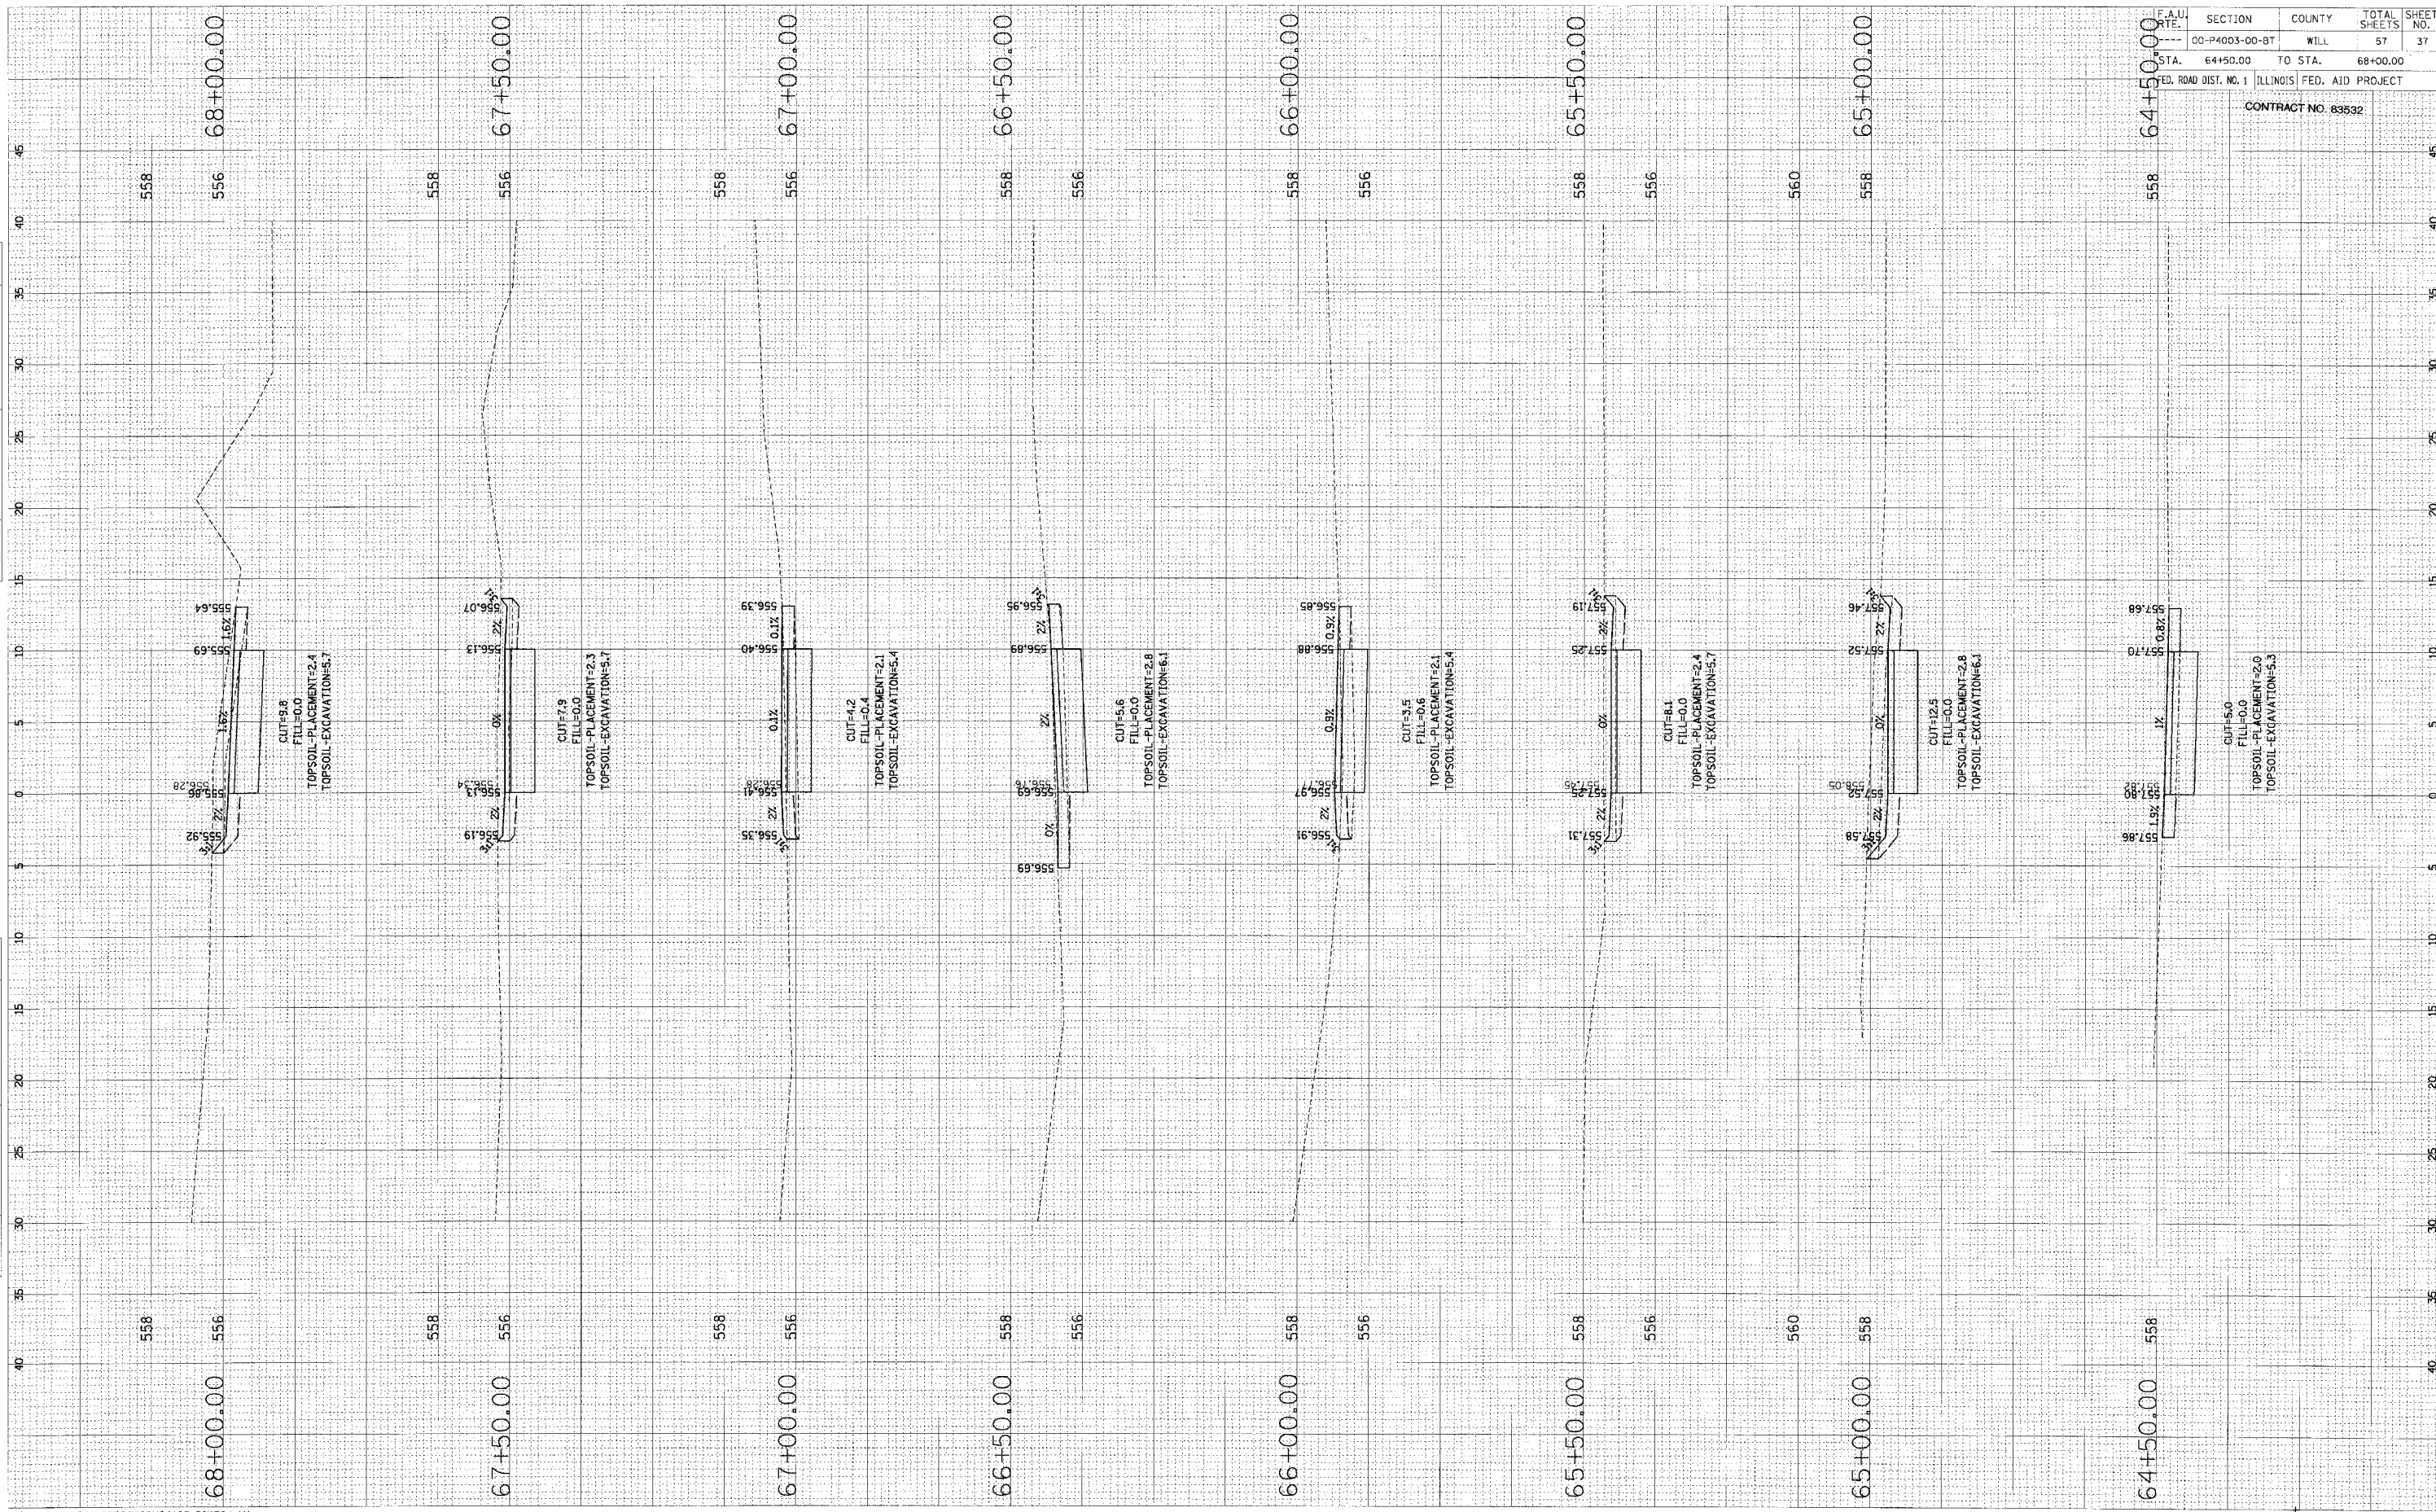

F.A.U. RATE	SECTION	COUNTY	TOTAL SHEETS	SHEET NO.
00-P4003-00-BT	WILL		57	37
STA. 64+50.00	TO STA. 68+00.00			
ED. ROAD DIST. NO. 1 ILLINOIS FED. AID PROJECT				
CONTRACT NO. 83532				