


ORIGINAL SURVEY	BY	DATE
NO. _____		
REVISIONS		
PLOTTED		
TEMP. ALL		
AREAS		
CHECKED		

ORIGINAL SURVEY	BY	DATE
NO. _____		
REVISIONS		
PLOTTED		
TEMP. ALL		
AREAS		
CHECKED		

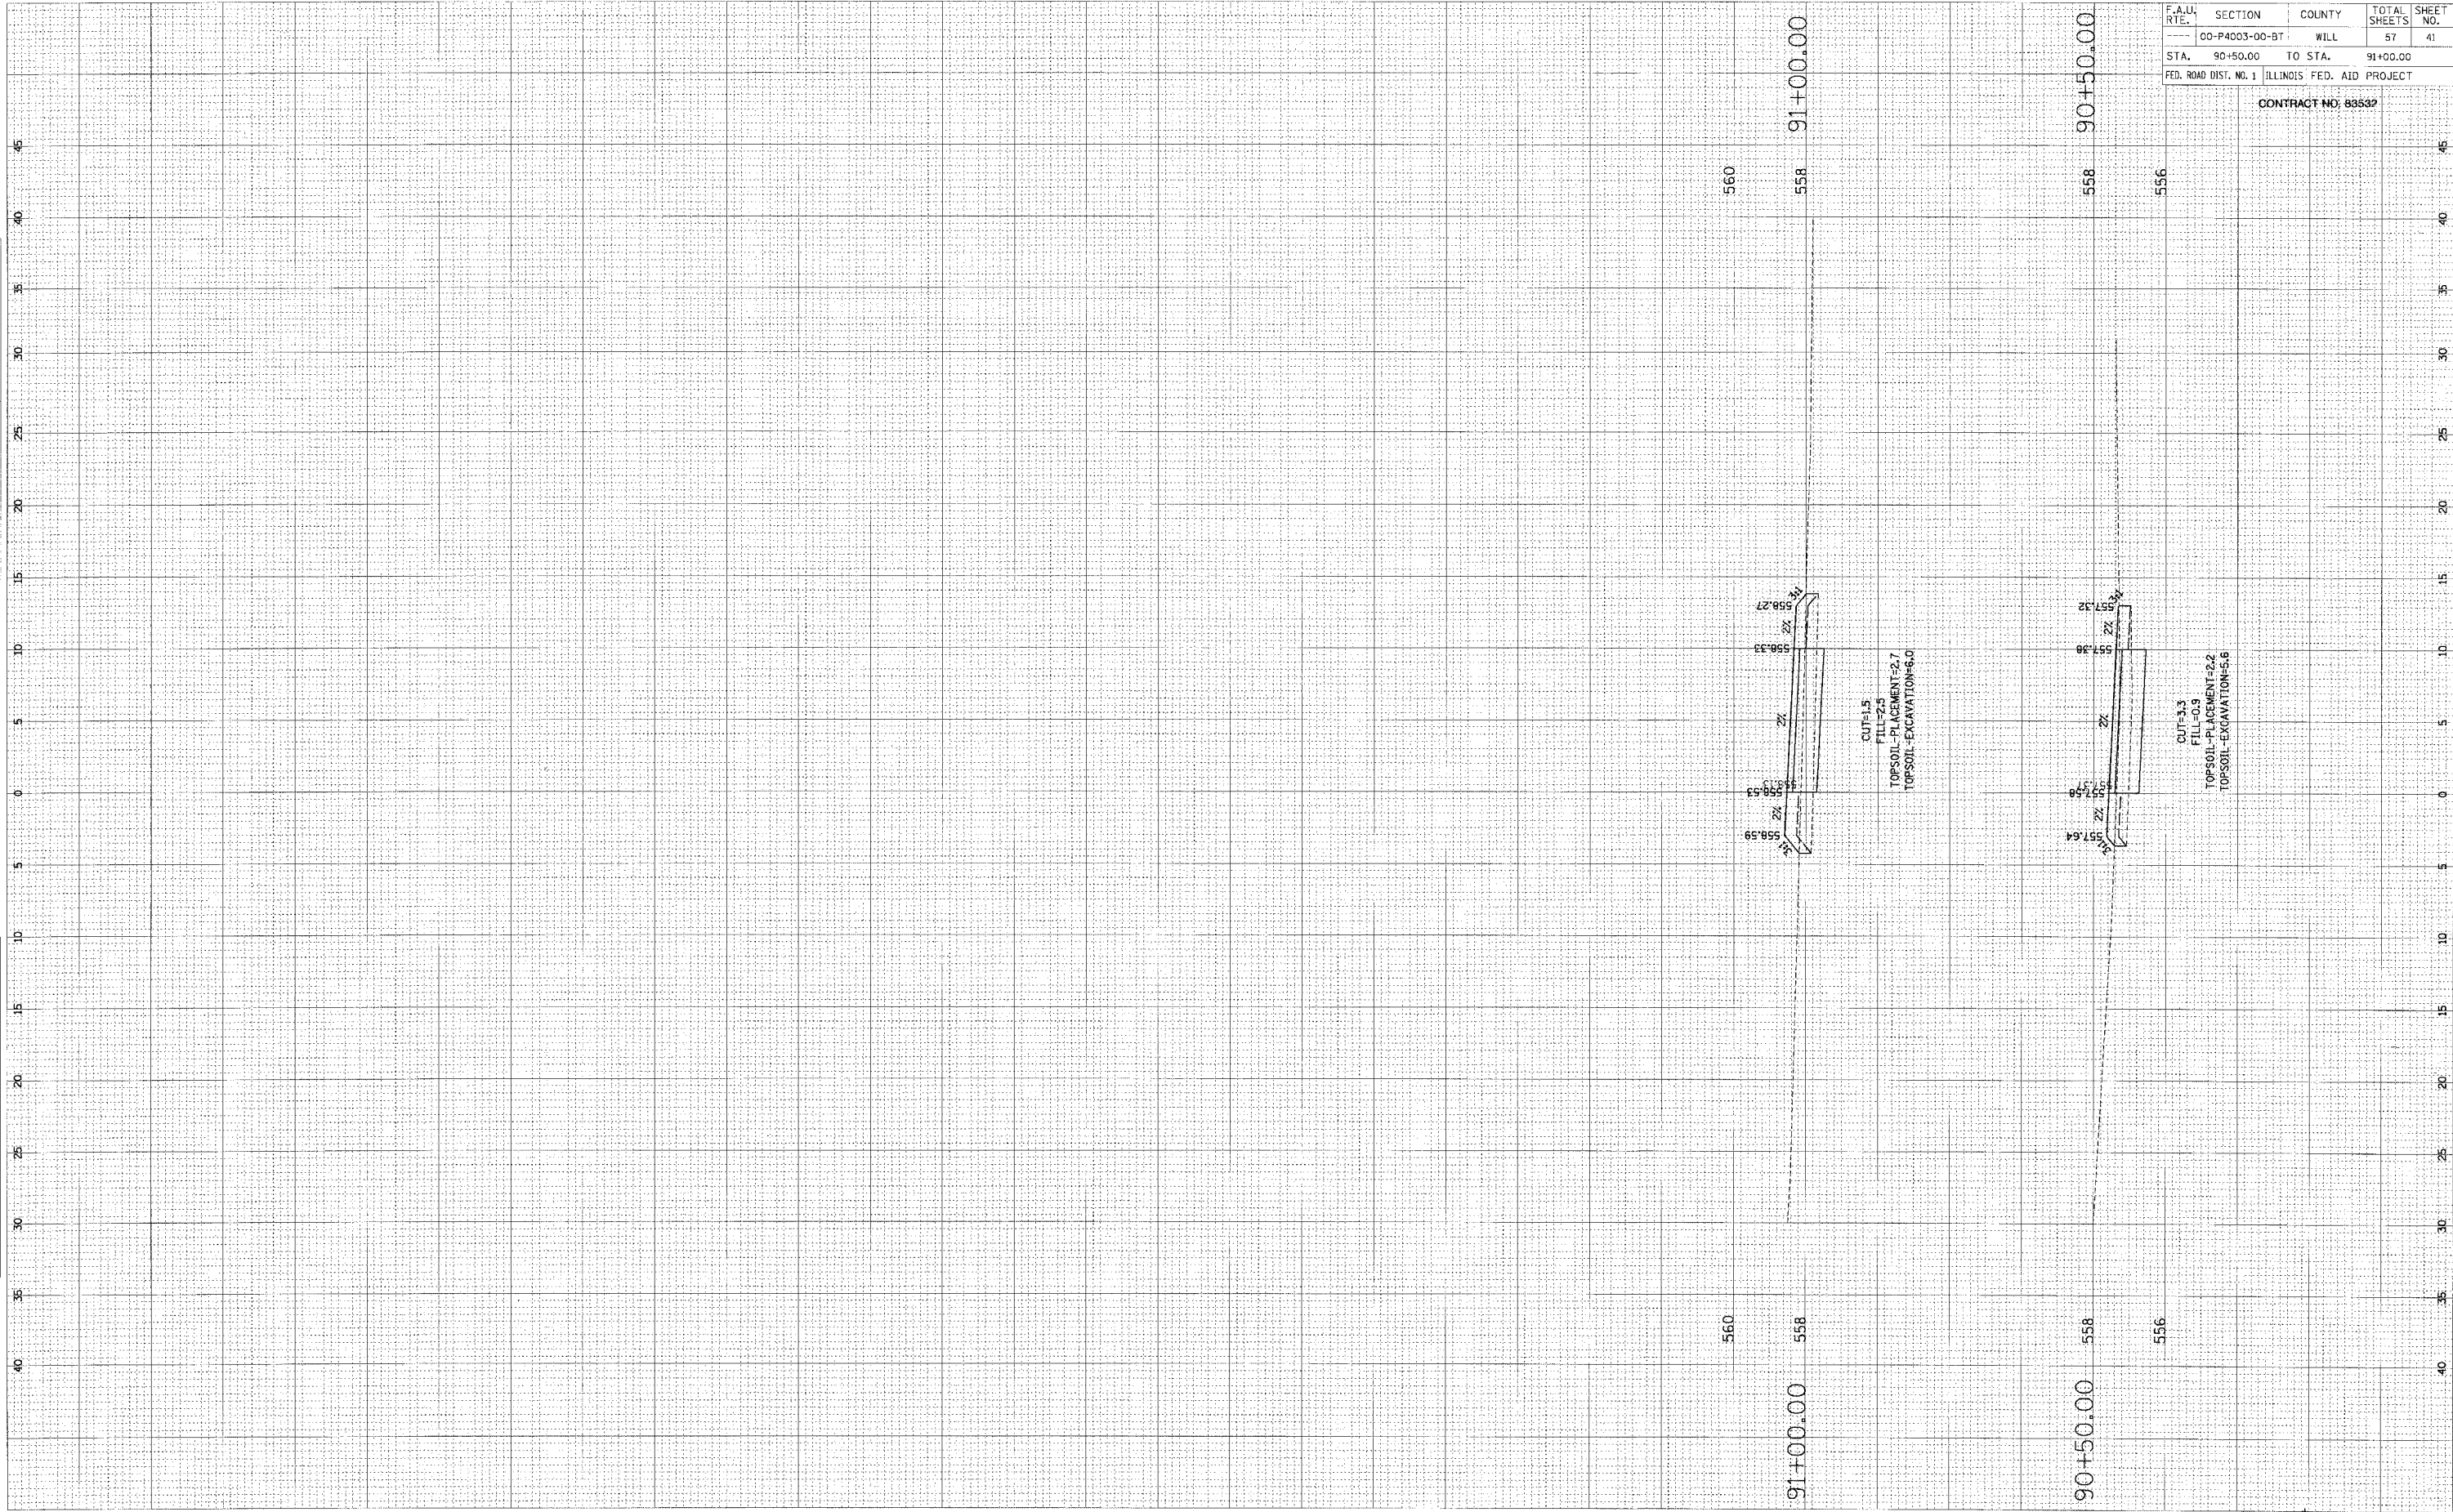

F.A.U. RTE.	SECTION	COUNTY	TOTAL SHEETS	SHEET NO.
00-P4003-00-BT	WILL		57	41
STA. 90+50.00	TO STA.	91+00.00		
FED. ROAD DIST. NO. 1 ILLINOIS FED. AID PROJECT				

CONTRACT NO: 83532