


FINAL SURVEY	DESIGNED	BY	DATE
NO. 101	NO. 101		
NO. 101	NO. 101		
NO. 101	NO. 101		

ORIGINAL SURVEY	DESIGNED	BY	DATE
NO. 101	NO. 101		
NO. 101	NO. 101		
NO. 101	NO. 101		

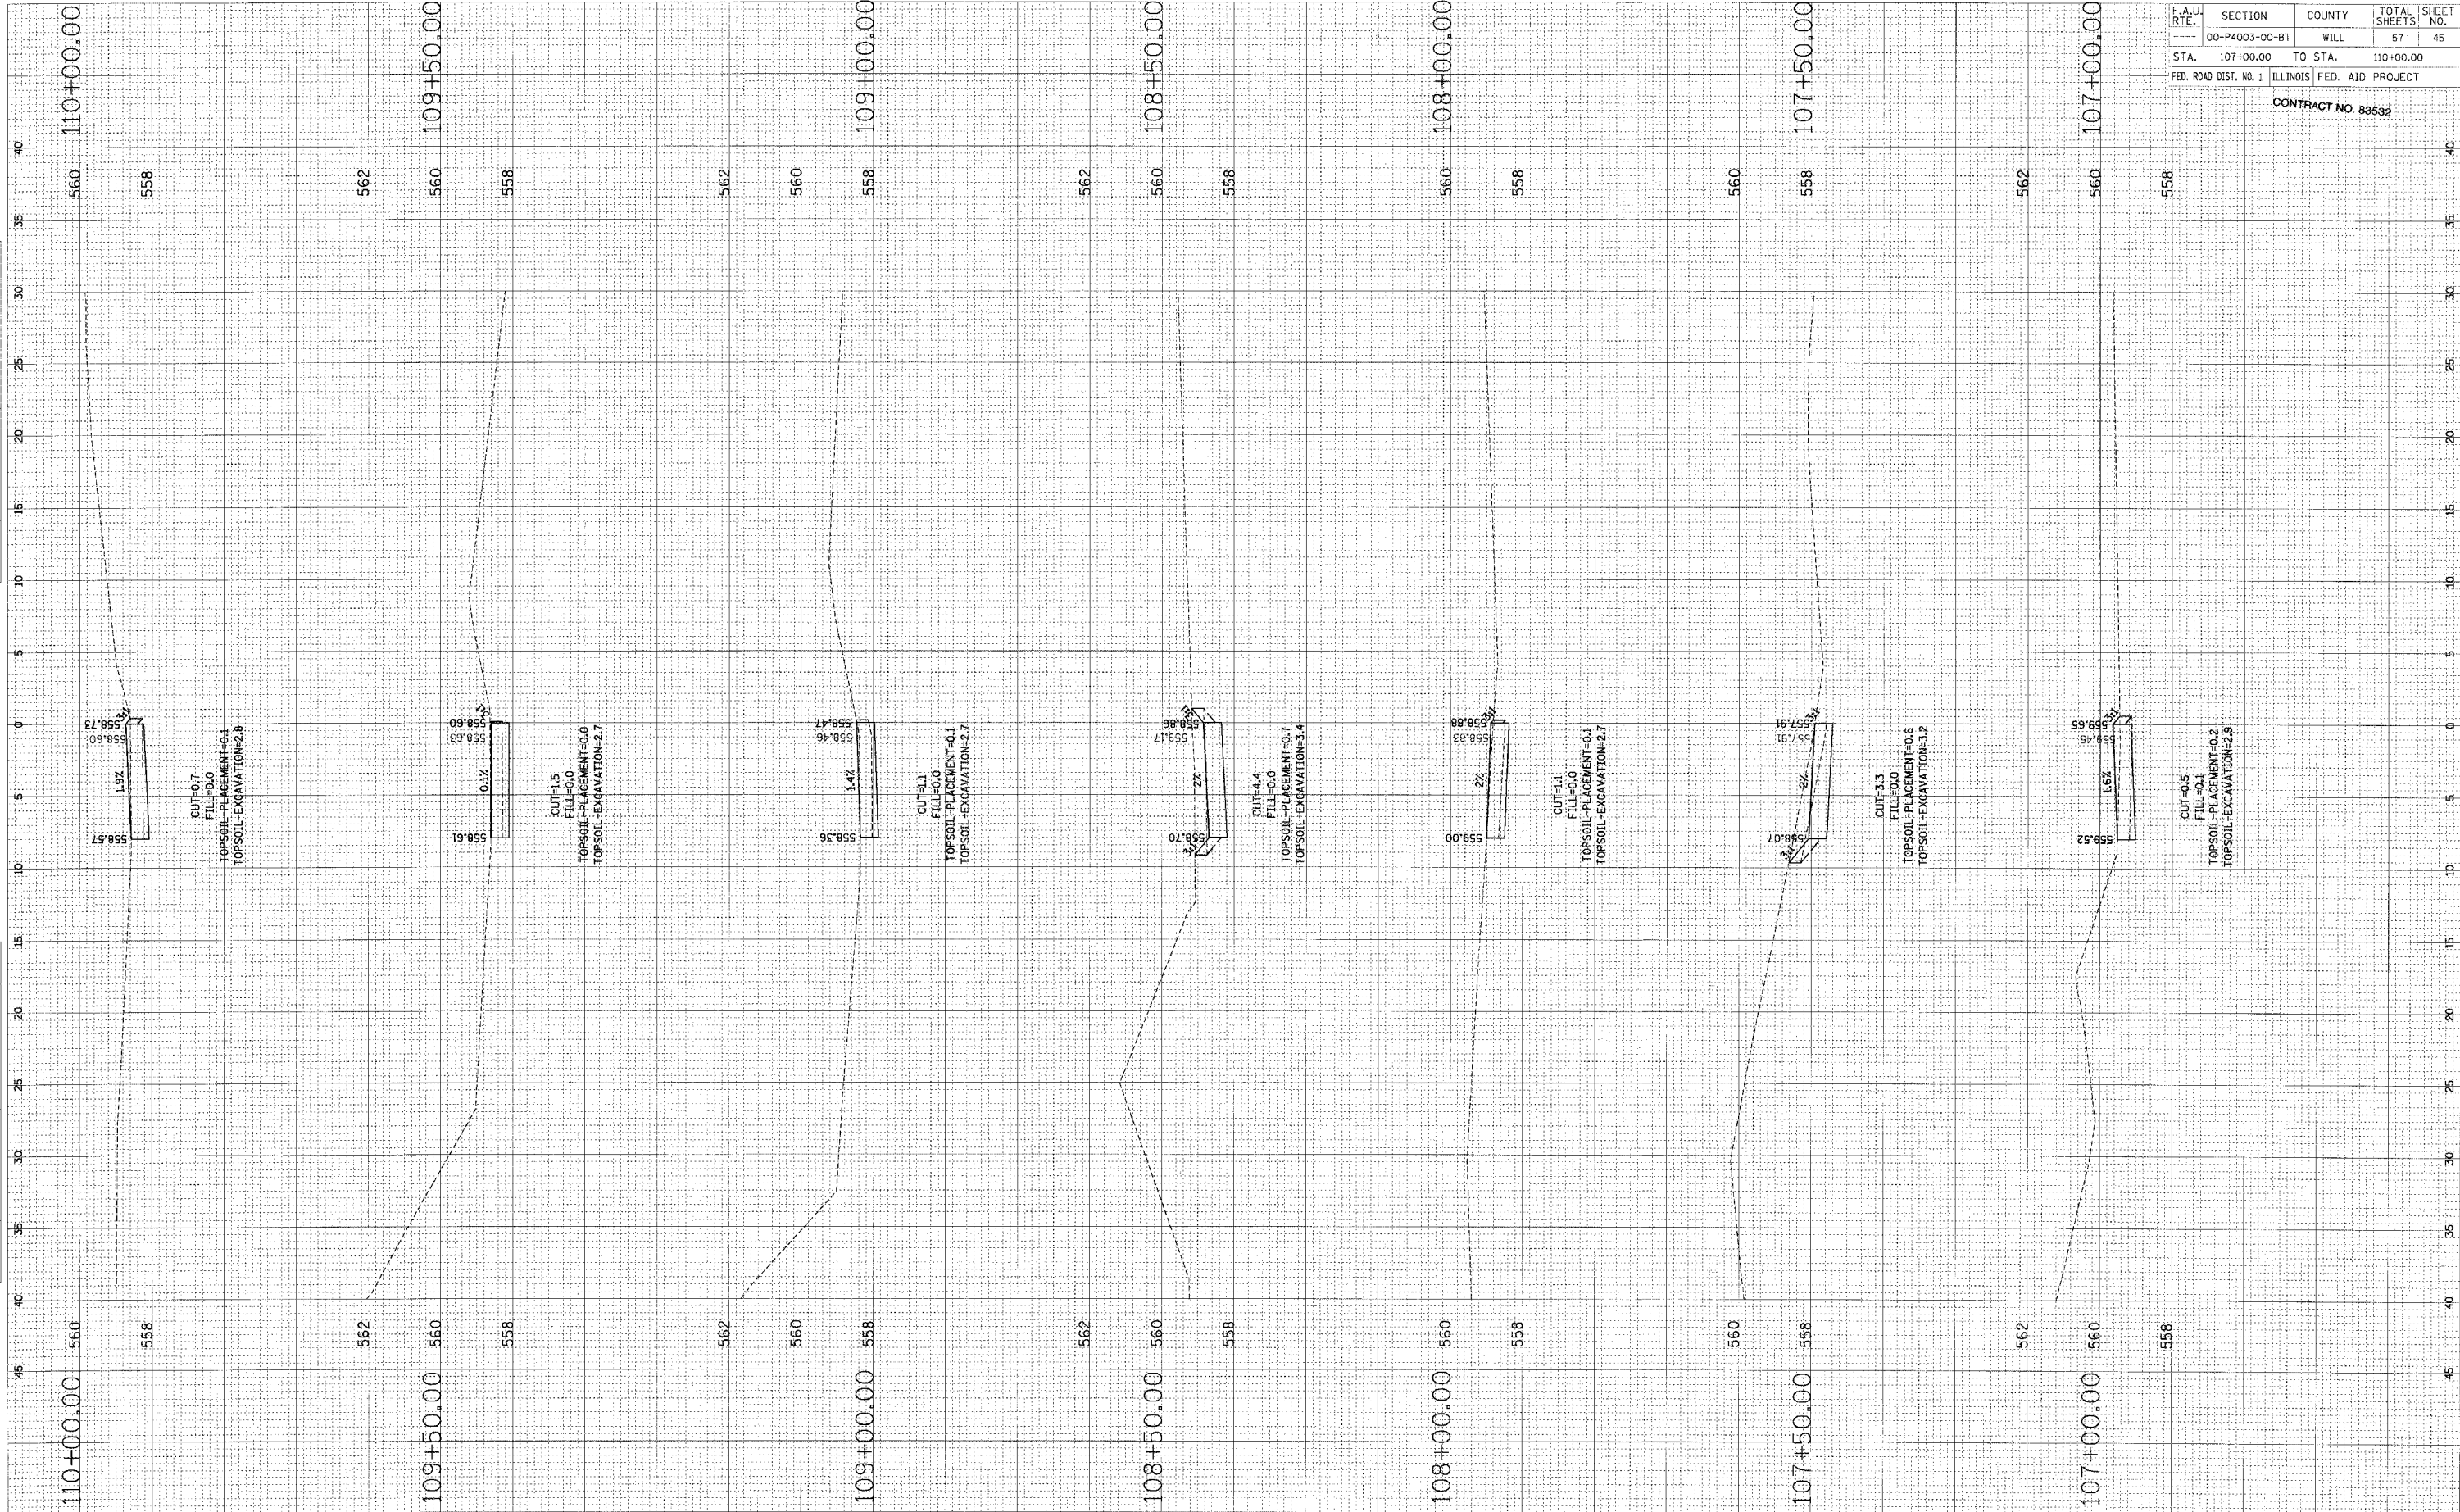

F.A.U. RTE.	SECTION	COUNTY	TOTAL SHEETS	SHEET NO.
---	00-P4003-00-BT	WILL	57	45
STA.	107+00.00	TO STA.	110+00.00	
FED. ROAD DIST. NO. 1	ILLINOIS	FED. AID PROJECT		

CONTRACT NO. 83532