


FINAL SURVEY	NO. _____	DATE _____
BY _____	BY _____	DATE _____
REVISIONS	PLOTTED	DATE
NOTED BOOK	TEMPLATE	
AREAS	CHECKED	
AREAS	CHECKED	

ORIGINAL SURVEY	NO. _____	DATE _____
BY _____	BY _____	DATE _____
REVISIONS	PLOTTED	DATE
NOTED BOOK	TEMPLATE	
AREAS	CHECKED	
AREAS	CHECKED	

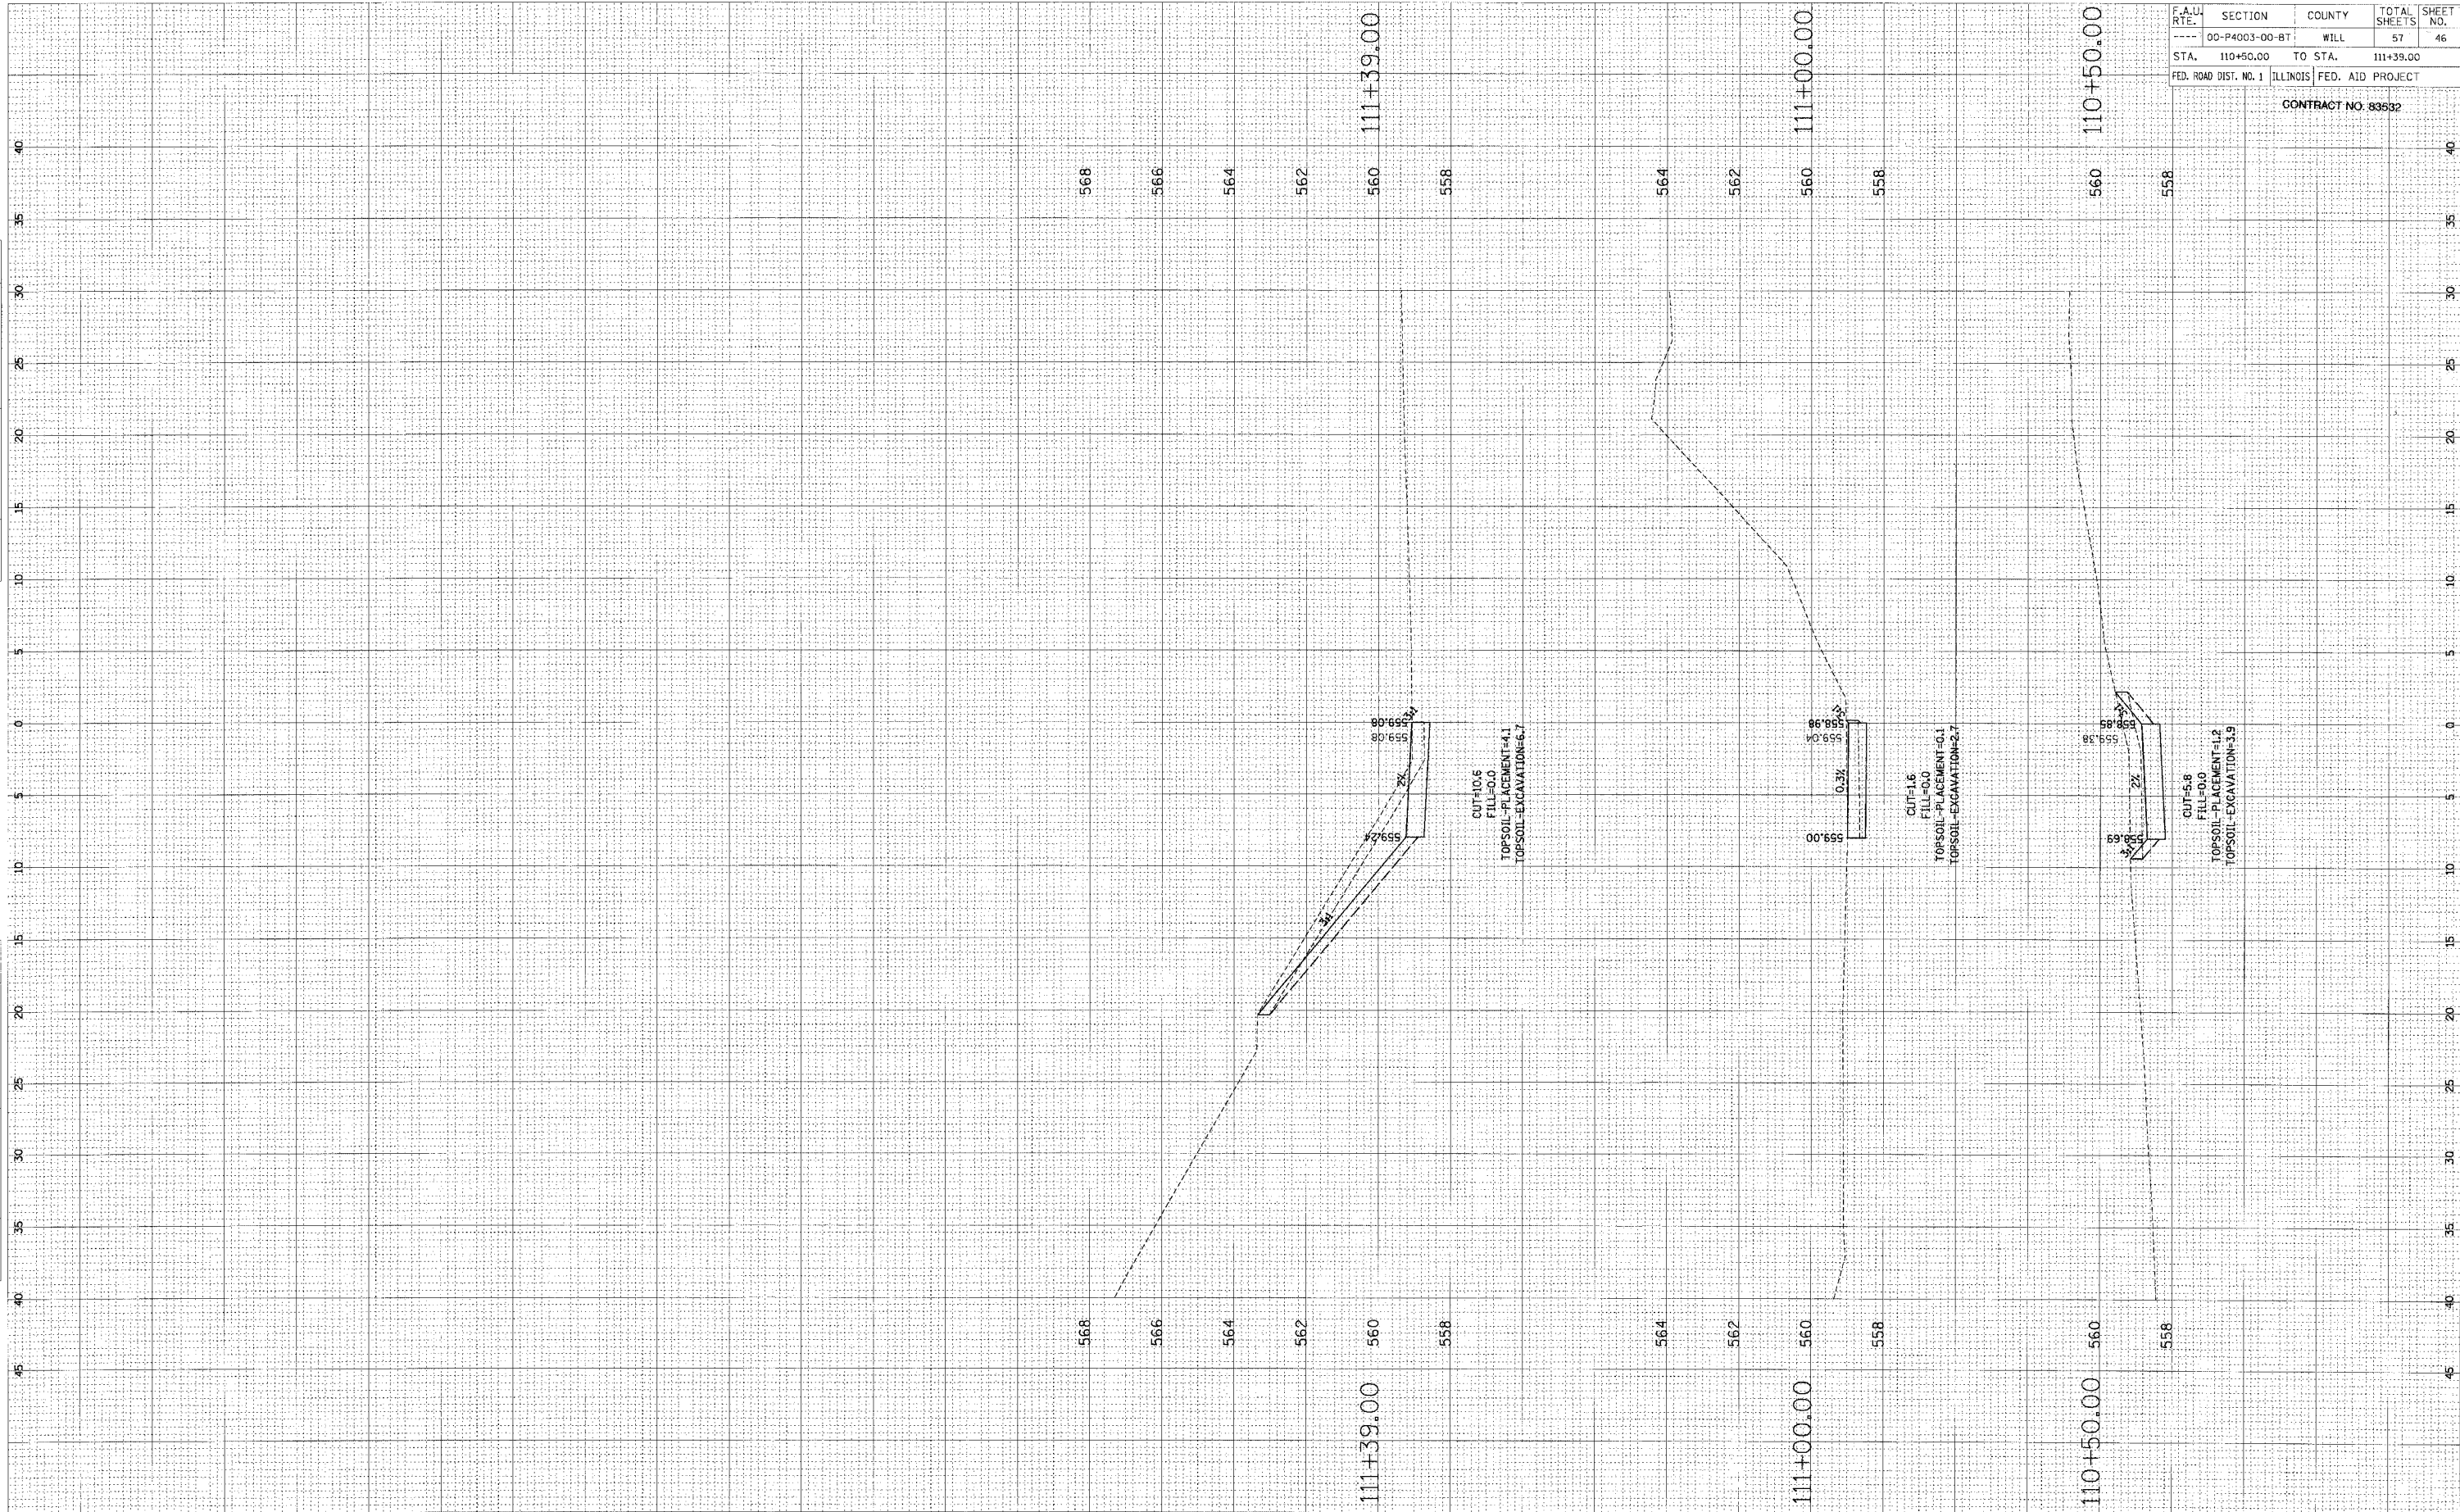

F.A.U. RTE.	SECTION	COUNTY	TOTAL SHEETS	SHEET NO.
---	00-P4003-00-BT	WILL	57	46
STA.	110+50.00	TO STA.	111+39.00	
FED. ROAD DIST. NO. 1 ILLINOIS FED. AID PROJECT				

CONTRACT NO. 83592