


FINAL SURVEY  
 SURVEYED BY \_\_\_\_\_ DATE \_\_\_\_\_  
 NOTE BOOK NO. \_\_\_\_\_  
 TEMPLATE \_\_\_\_\_  
 AREAS DENSED \_\_\_\_\_

ORIGINAL SURVEY  
 SURVEYED BY \_\_\_\_\_ DATE \_\_\_\_\_  
 NOTE BOOK NO. \_\_\_\_\_  
 TEMPLATE \_\_\_\_\_  
 AREAS DENSED \_\_\_\_\_

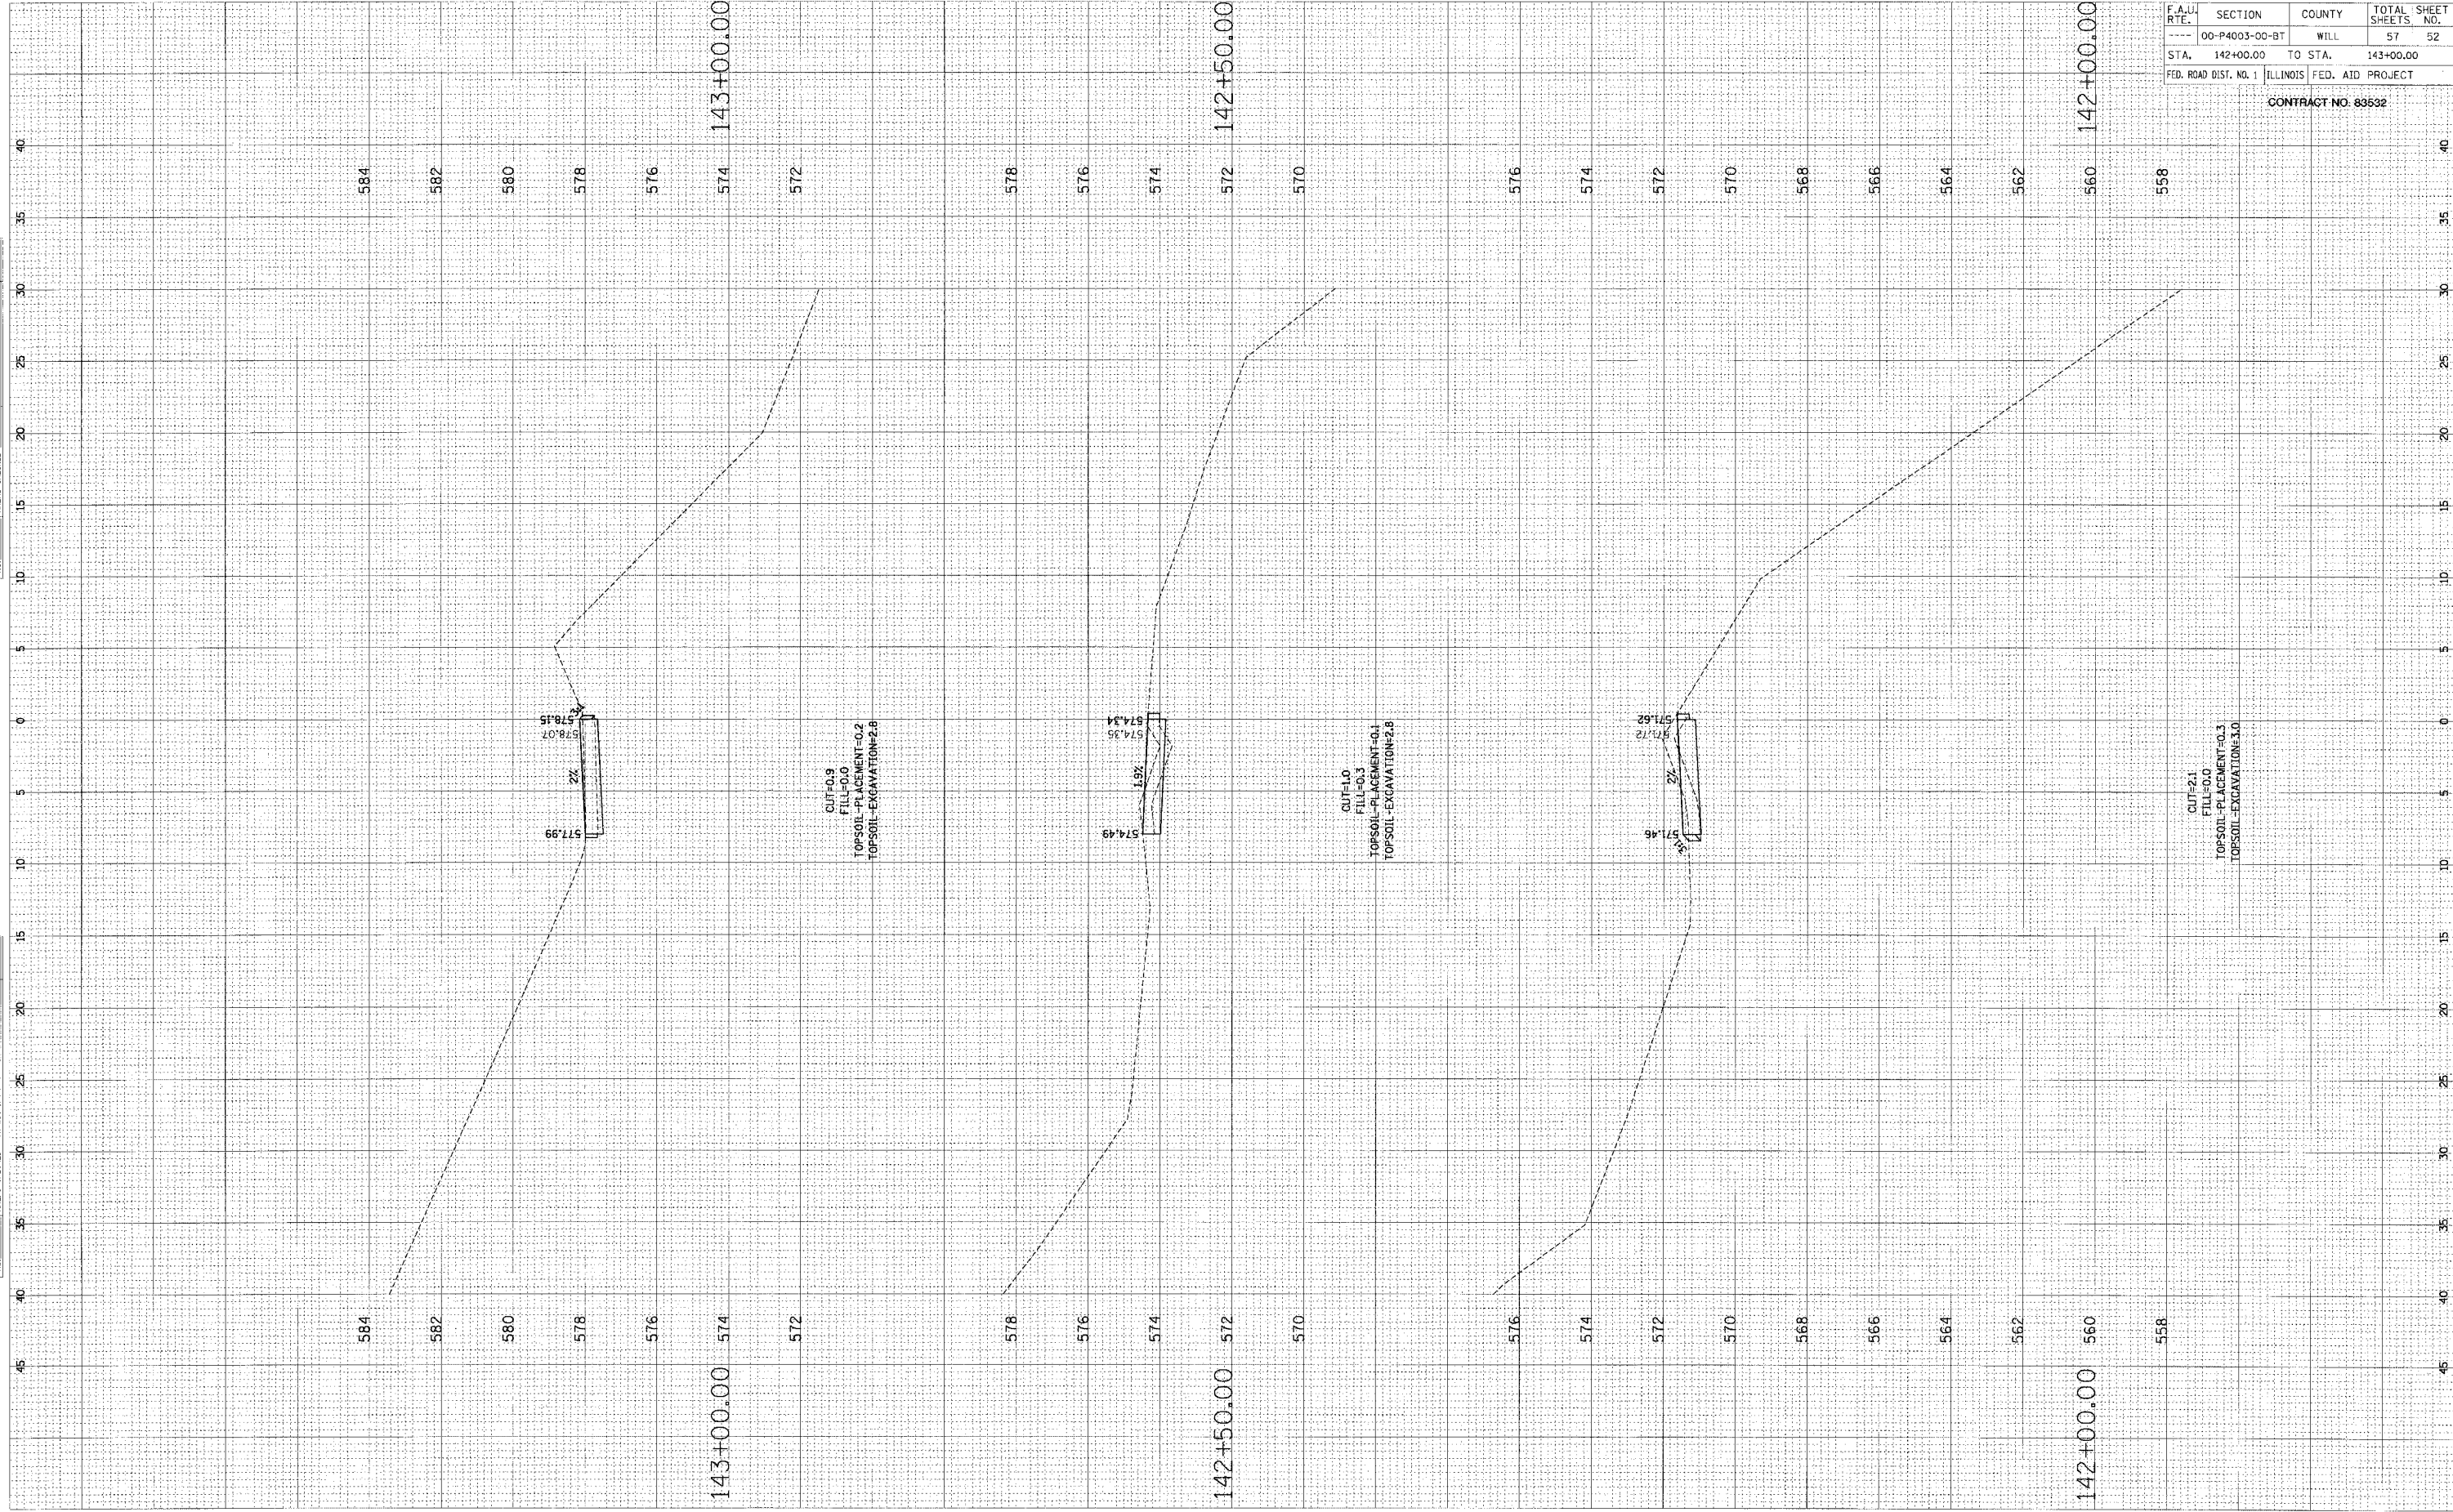

F.A.U. RTE.	SECTION	COUNTY	TOTAL SHEET NO.
---	00-P4003-00-BT	WILL	57 52
STA. 142+00.00	TO STA. 143+00.00		
FED. ROAD DIST. NO. 1	ILLINOIS	FED. AID PROJECT	

CONTRACT NO. 83532