


ORIGINAL SURVEY  
 DATE \_\_\_\_\_ BY \_\_\_\_\_  
 NOTE BOOK \_\_\_\_\_  
 AREA \_\_\_\_\_

FINAL SURVEY  
 DATE \_\_\_\_\_ BY \_\_\_\_\_  
 NOTE BOOK \_\_\_\_\_  
 AREA \_\_\_\_\_

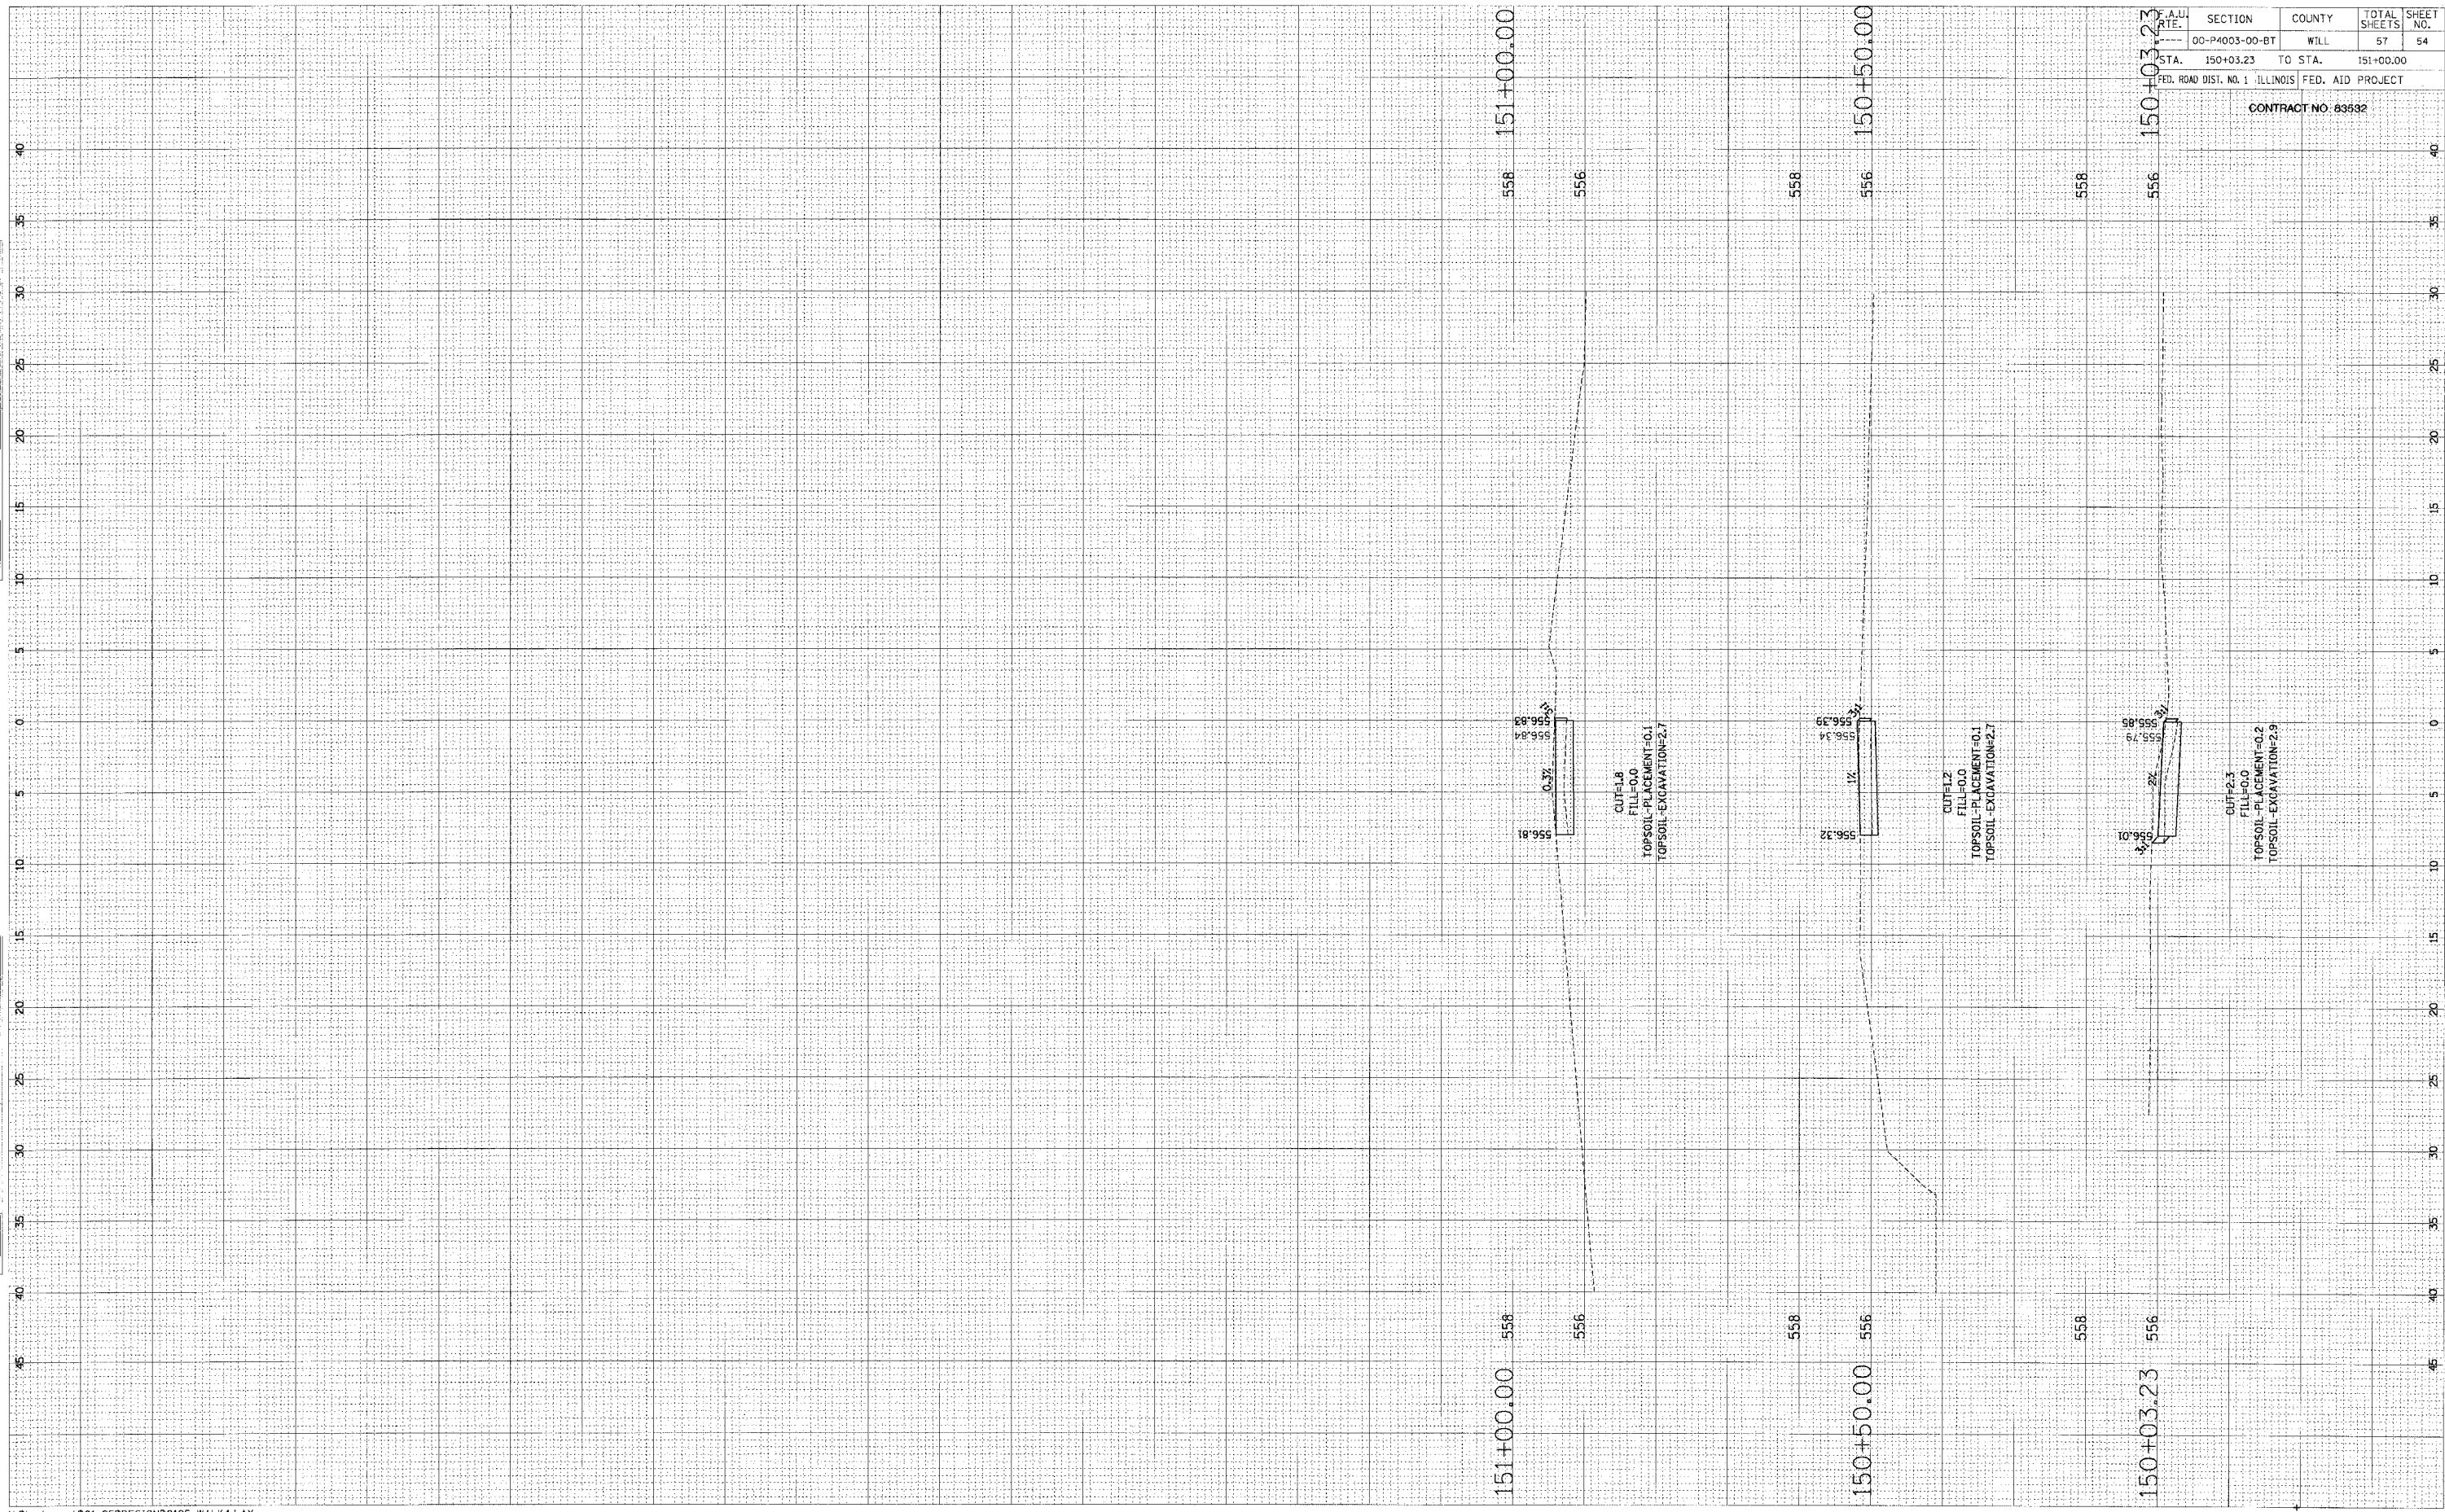

SECTION	COUNTY	TOTAL SHEETS	SHEET NO.
00-P4003-00-BT	WILL	57	54
STA. 150+03.23 TO STA. 151+00.00			
FED. ROAD DIST. NO. 1 ILLINOIS FED. AID PROJECT			
CONTRACT NO. 83532			