
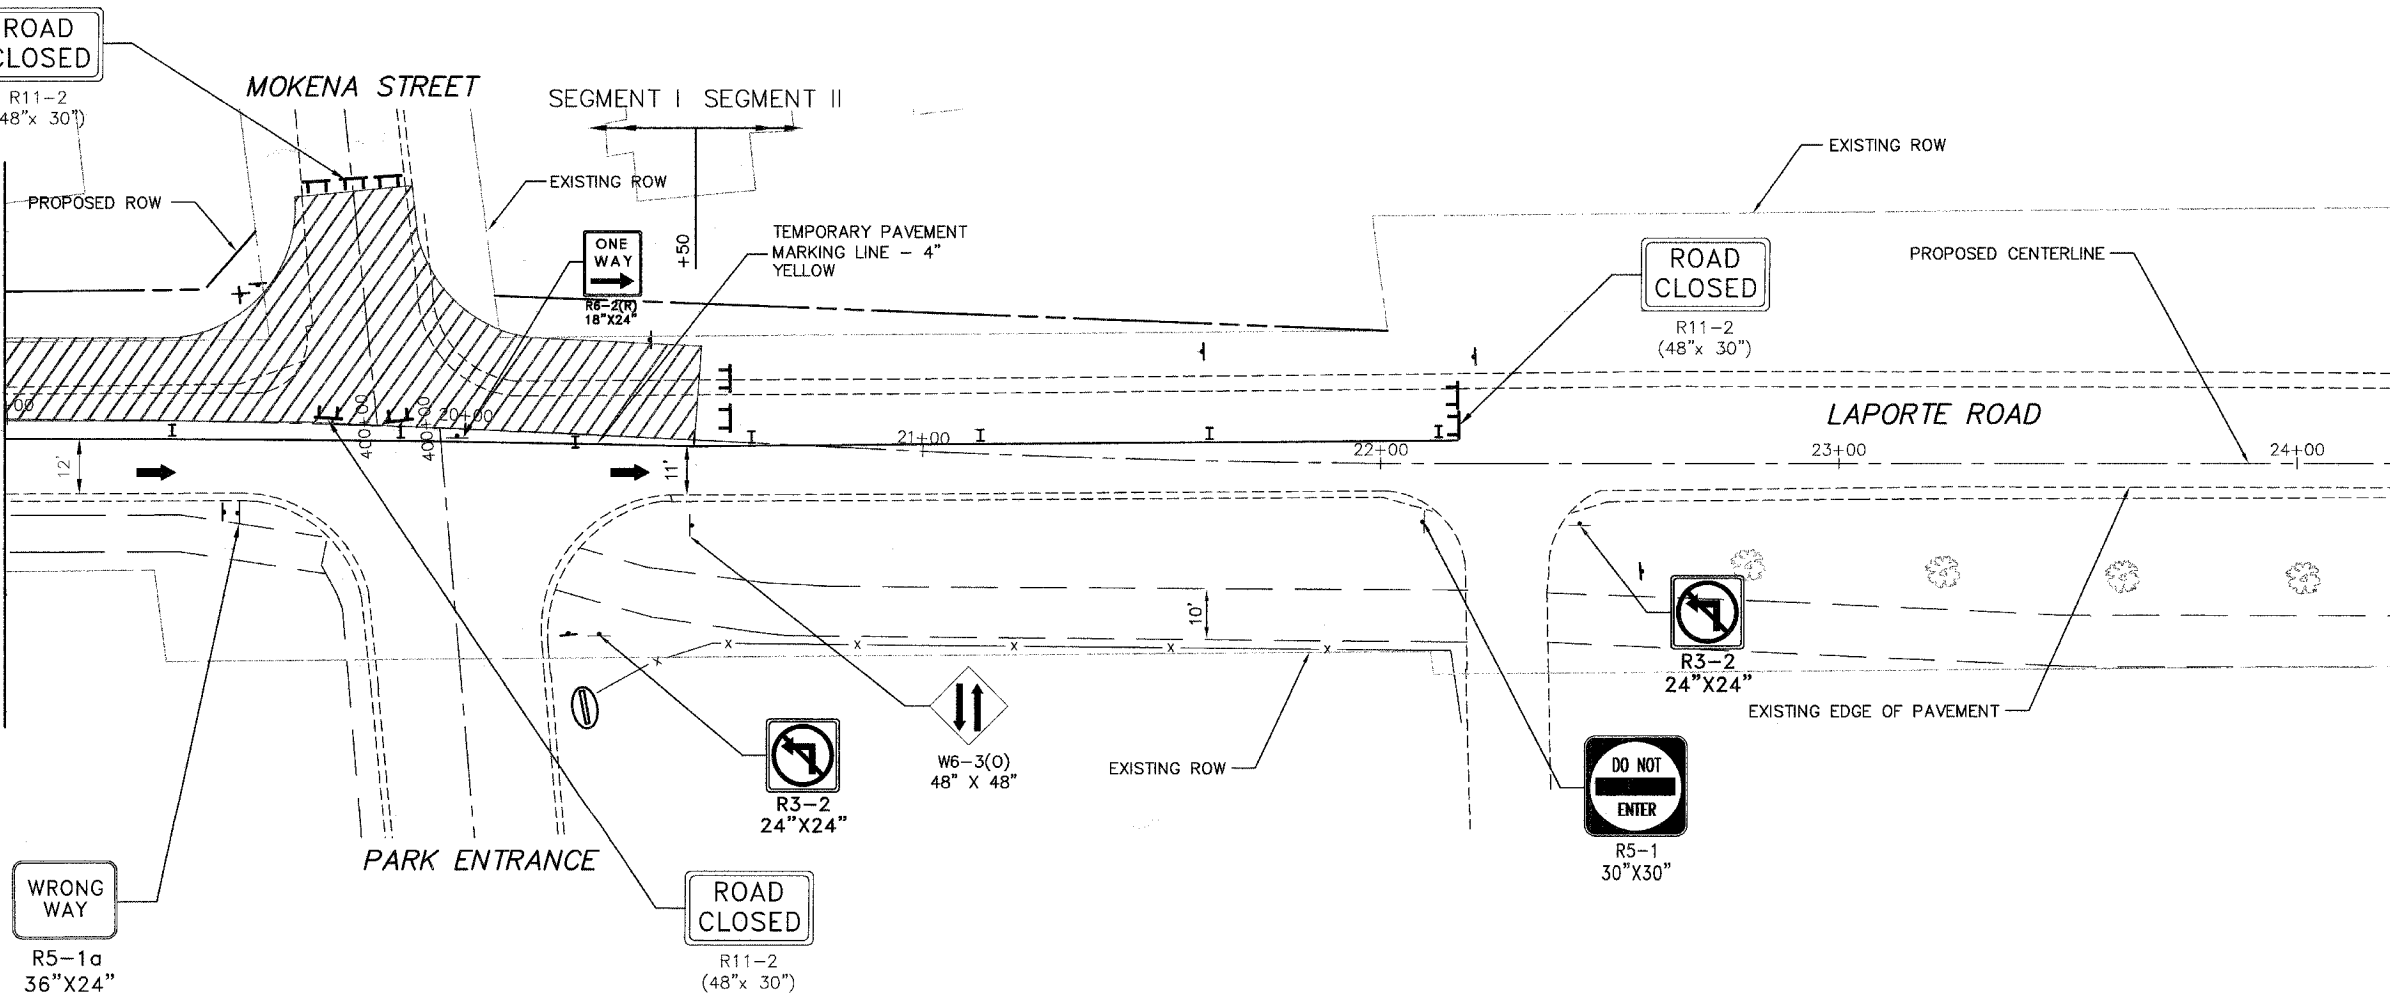


STATE ROUTE	SECTION	COUNTY	TOTAL SHEETS	SHEET NO.
0306	*	WILL.	118	27
FHWA REGION NO.	ILLINOIS	PROJECT M-	8003(200)	
* 01-00029-00-FP			CONTRACT NO. 83825	

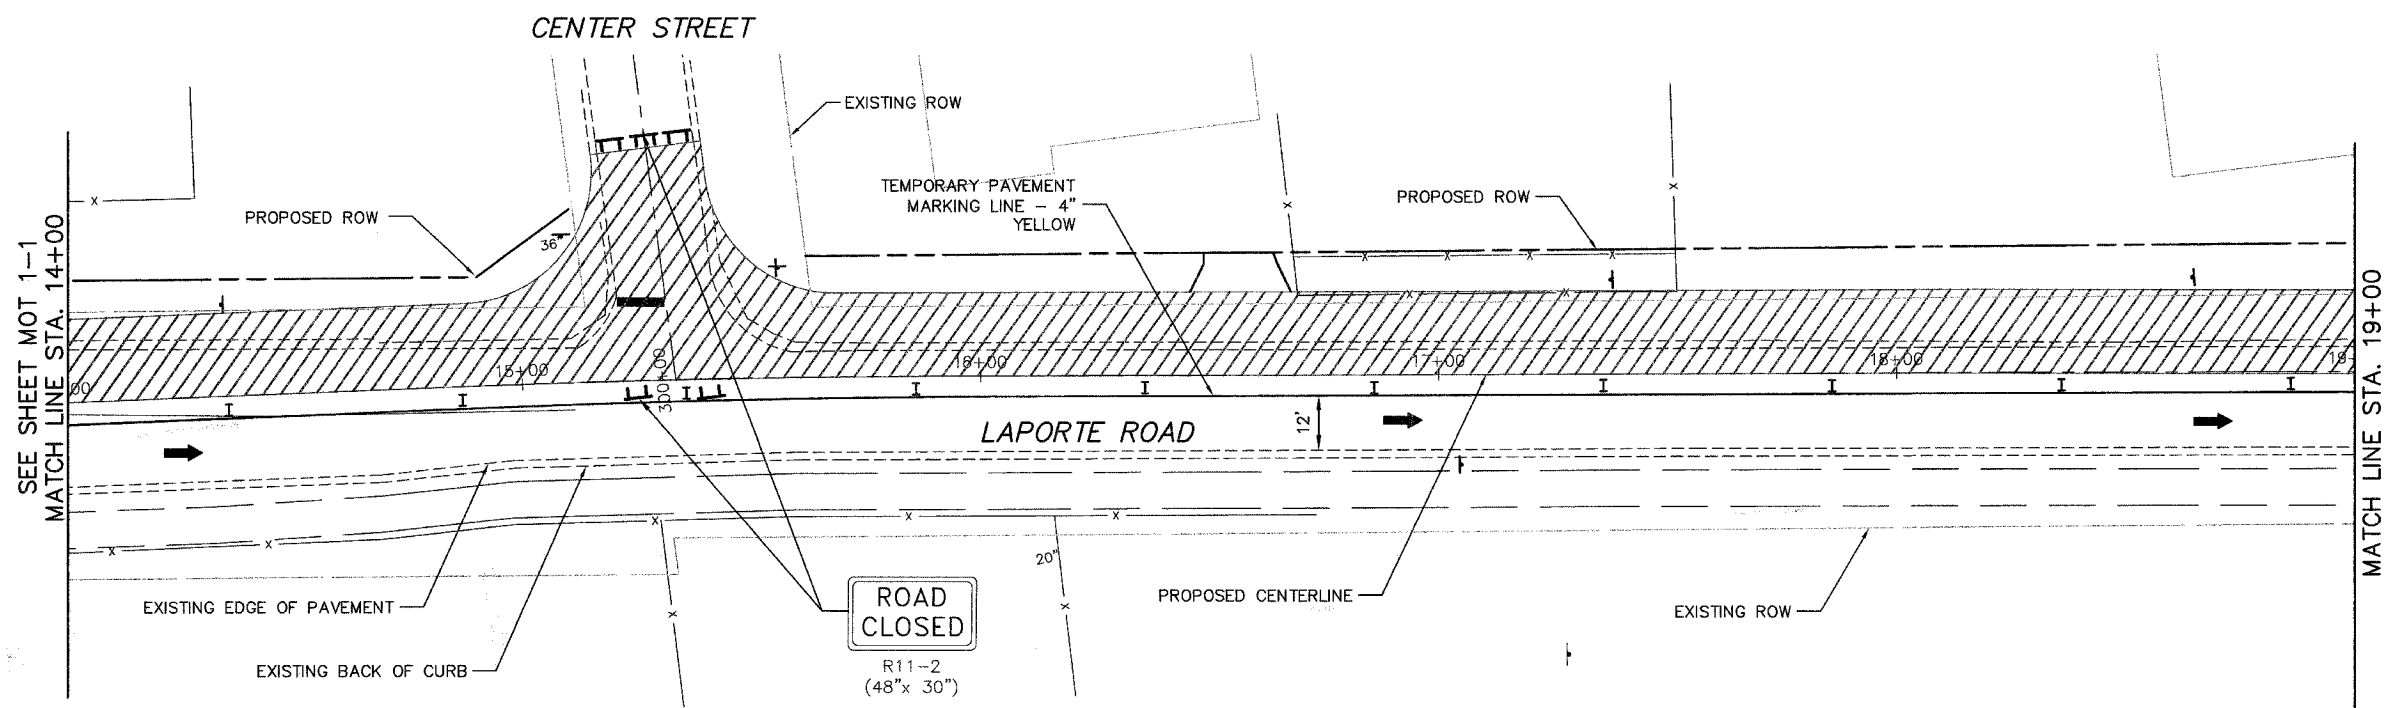

**LEGEND**

- SEGMENT I - STAGE I CONSTRUCTION ZONE
- TEMPORARY PAVEMENT
- TRAFFIC DIRECTION
- CONSTRUCTION SIGN
- TYPE II BARRICADE OR DRUM WITH STEADY BURN LIGHTS @ 50' C-C (TYP.)
- TYPE III BARRICADE

**Clorba Group, Inc.**  
CONSULTING ENGINEERS  
5507 North Cumberland Avenue, Suite 402 Chicago, Illinois 60656  
Tel. 773.775.4009 Fax 773.775.4014 Email chicago@clorba.com

VILLAGE OF MOKENA  
LAPORTE ROAD REHABILITATION  
MAINTENANCE OF TRAFFIC  
LAPORTE ROAD - SEGMENT I STAGE I  
STATION 14+00 TO 24+25

DESIGN: BLL  
DRAWN: DJS  
CHECKED: SNS

DATE: DEC. 2005  
SCALE: 1"=20'  
FILE NO.: 3232

PLT1 DATE: Dec 01, 2005 - 10:42am  
FILENAME: N:\PROJECTS\3232\Design\MOT1\3232-MOT-SG1S11-02.dwg

MOT 1-2