


FILE NO.	SECTION	COUNTY	TOTAL SHEETS	SHEET NO.
0306	*	WILL	118	28
FHWA REGION NO.	ILLINOIS	PROJECT	M-8003(200)	
* 01-00029-00-FP			CONTRACT NO. 83825	

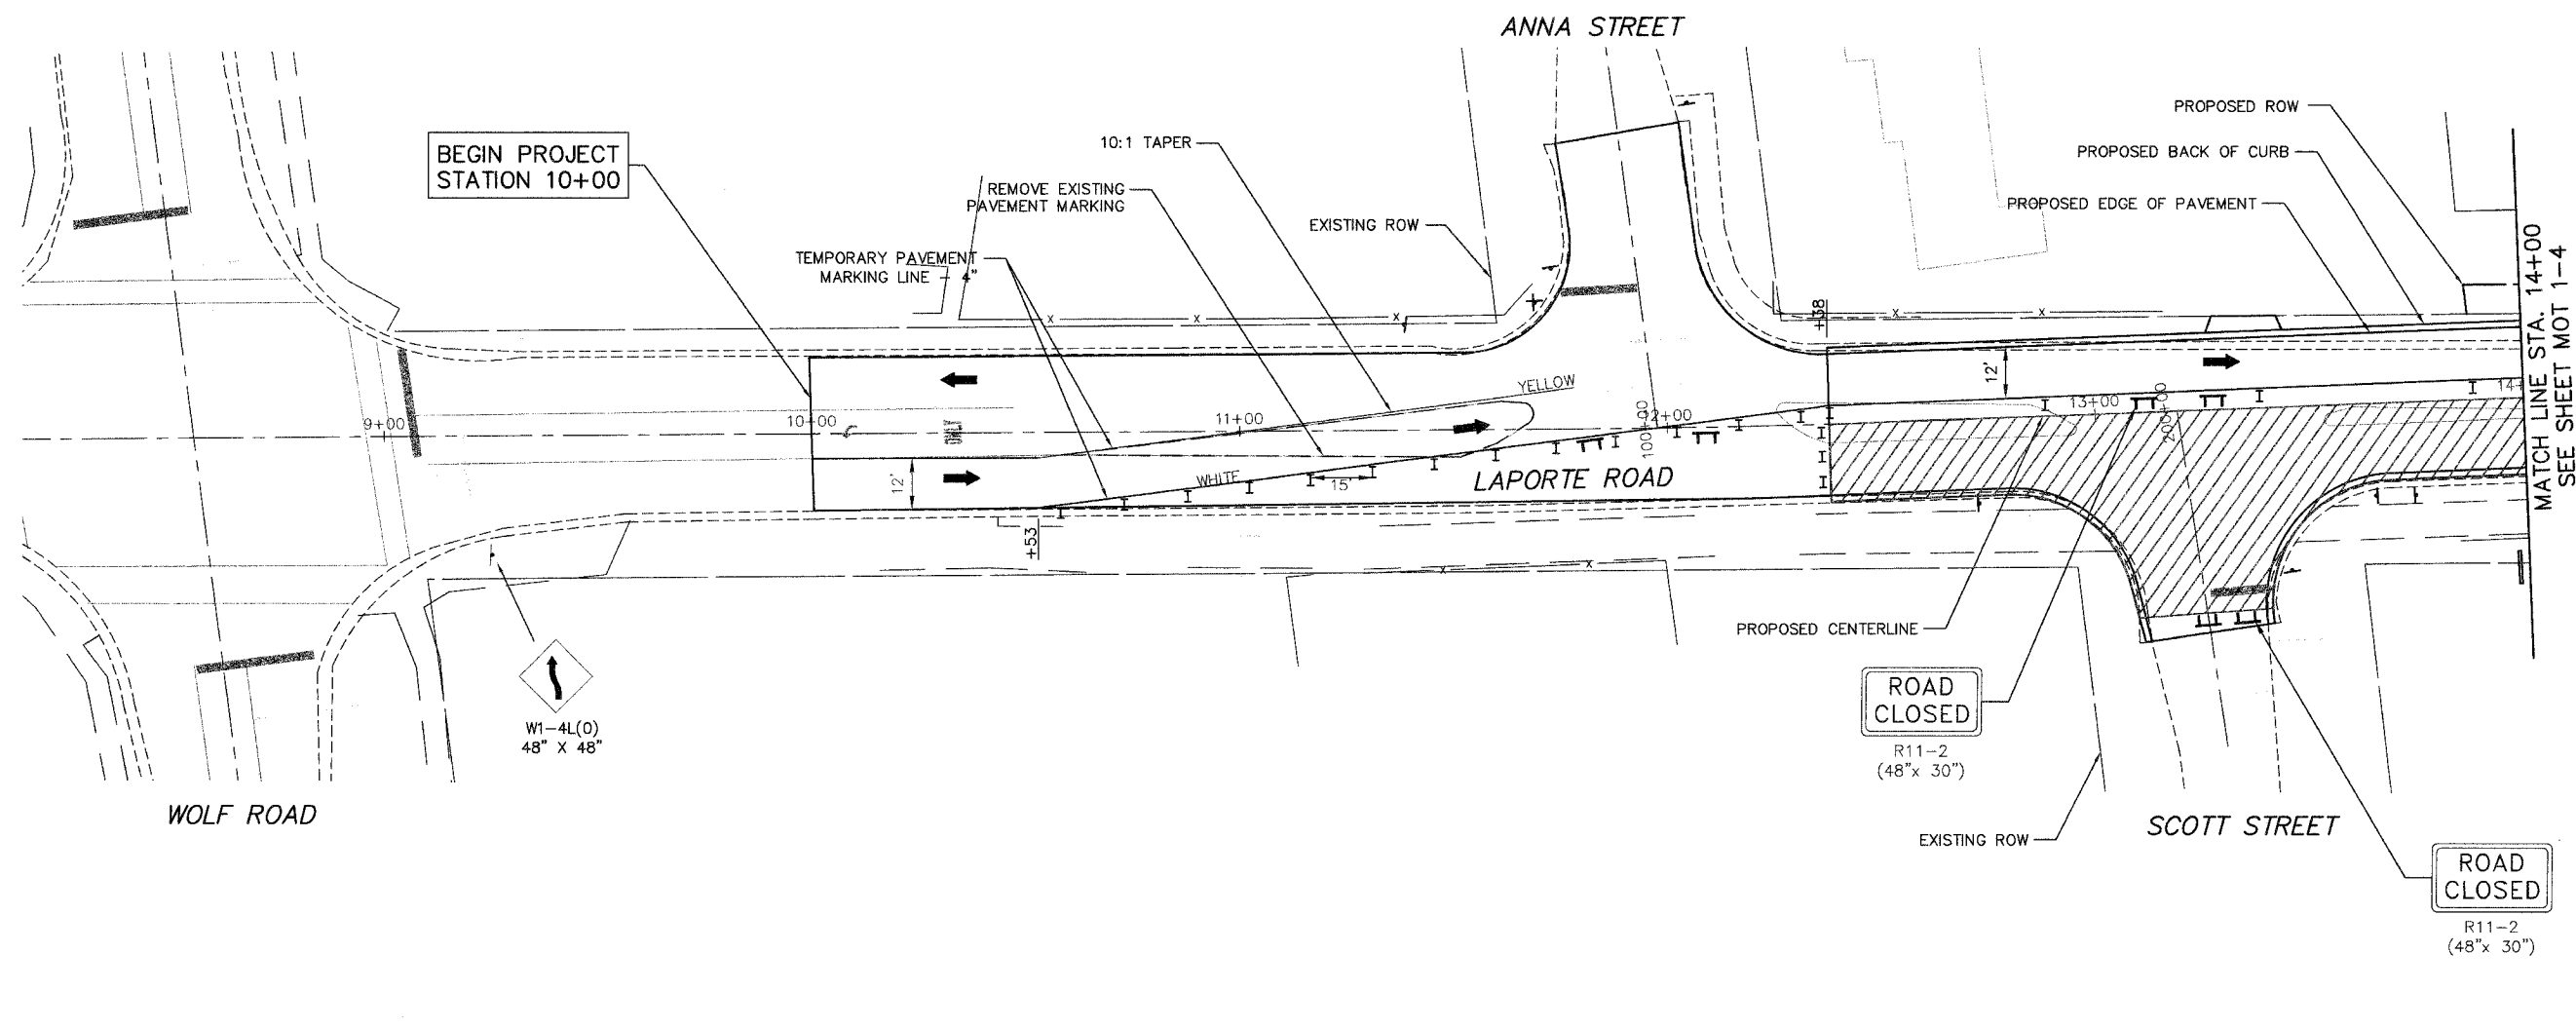

LEGEND	
	SEGMENT I - STAGE I CONSTRUCTION ZONE
	TEMPORARY PAVEMENT
	TRAFFIC DIRECTION
	CONSTRUCTION SIGN
	TYPE II BARRICADE OR DRUM WITH STEADY BURN LIGHTS @ 50' C-C (TYP.)
	TYPE III BARRICADE

MOT 1-3

CG Ciorba Group, Inc.
 CONSULTING ENGINEERS
 5507 North Cumberland Avenue, Suite 402 Chicago, Illinois 60656
 Tel. 773.775.4006 Fax 773.775.4014 Email chicago@ciorba.com

VILLAGE OF MOKENA
 LAPORTE ROAD REHABILITATION
 MAINTENANCE OF TRAFFIC
 LAPORTE ROAD - SEGMENT I STAGE II
 STATION 10+00 TO 14+00

DESIGN: MRJ _____ DATE: MAR. 2006
 DRAWN: JCC _____ SCALE: 1"=20'
 CHECKED: SNS _____ FILE NO.: 3232

PLOT DATE: Mar 15, 2006 - 3:20pm
 FILENAME: R:\PROJECTS\DESIGN\MOT\MOT1-SG1S12-03A.dwg