



F.A. ROUTE	SECTION	COUNTY	TOTAL SHEETS	SHEET NO.
0306	*	WILL	118	29
FHWA REGION NO.	ILLINOIS	PROJECT M-8003(200)		
* 01-00029-00-FP			CONTRACT NO. 83825	

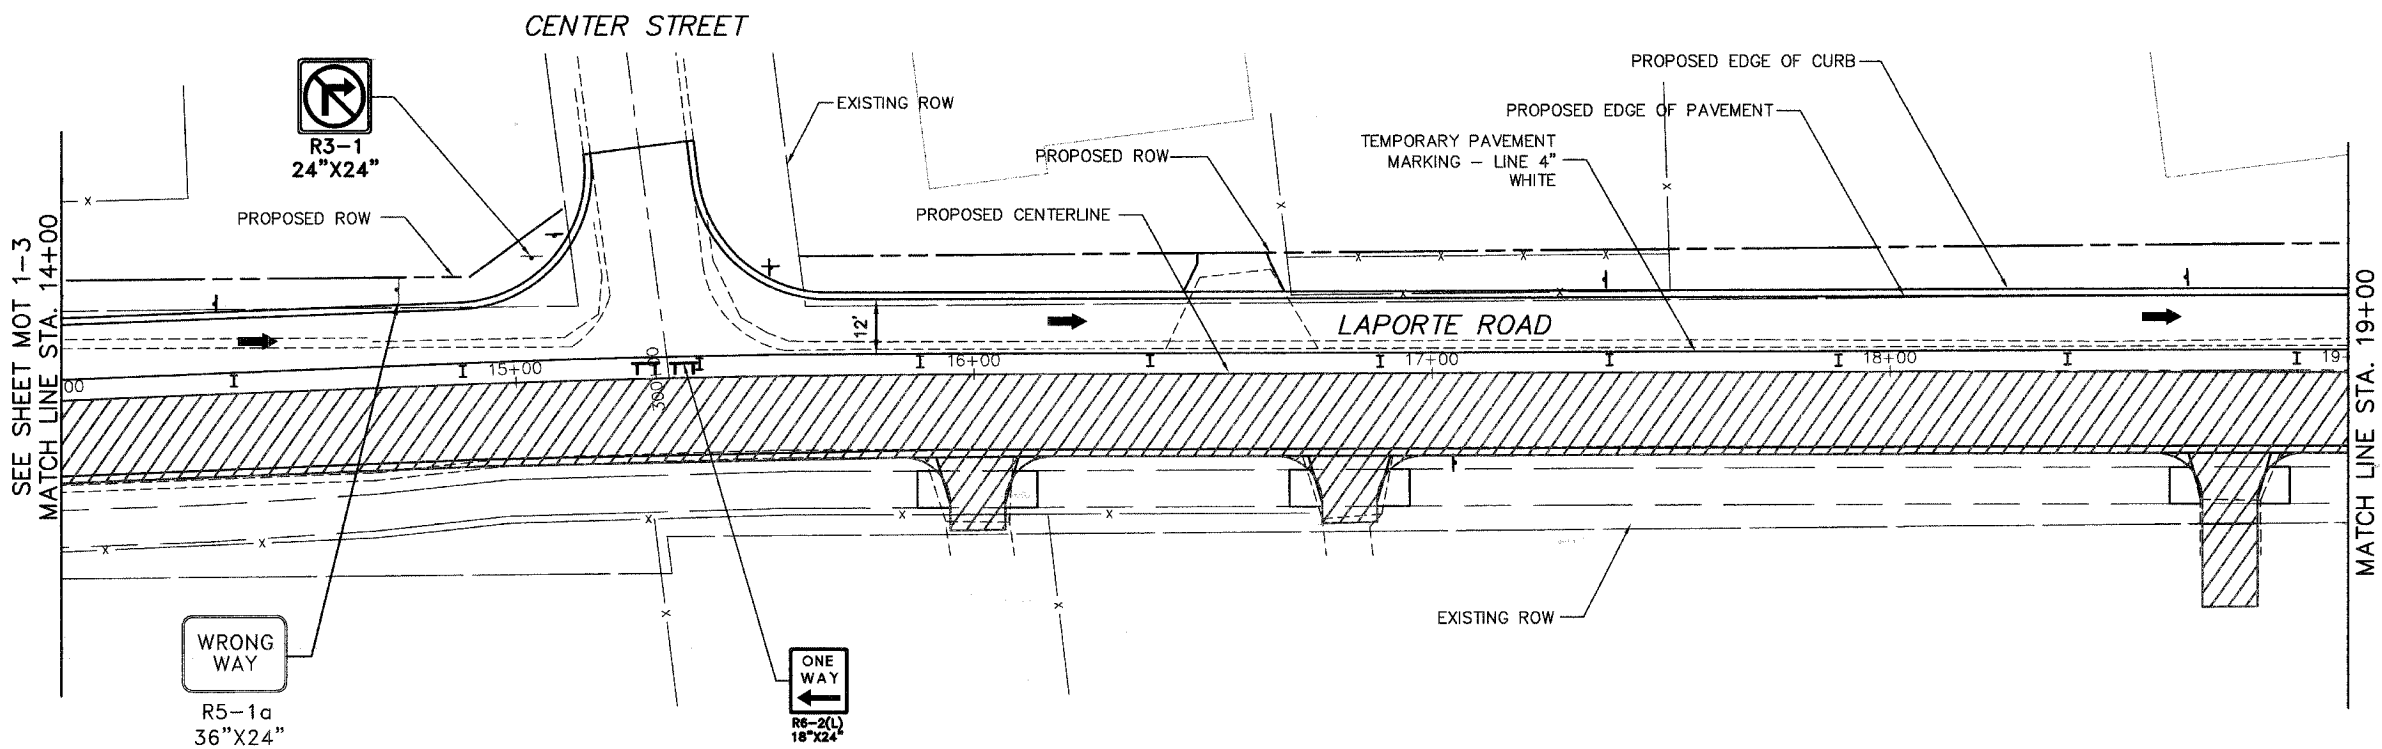

LEGEND

- SEGMENT I - STAGE II CONSTRUCTION ZONE
- TEMPORARY PAVEMENT
- TRAFFIC DIRECTION
- CONSTRUCTION SIGN
- TYPE II BARRICADE OR DRUM WITH STEADY BURN LIGHTS @ 50' C-C (TYP.)
- TYPE III BARRICADE

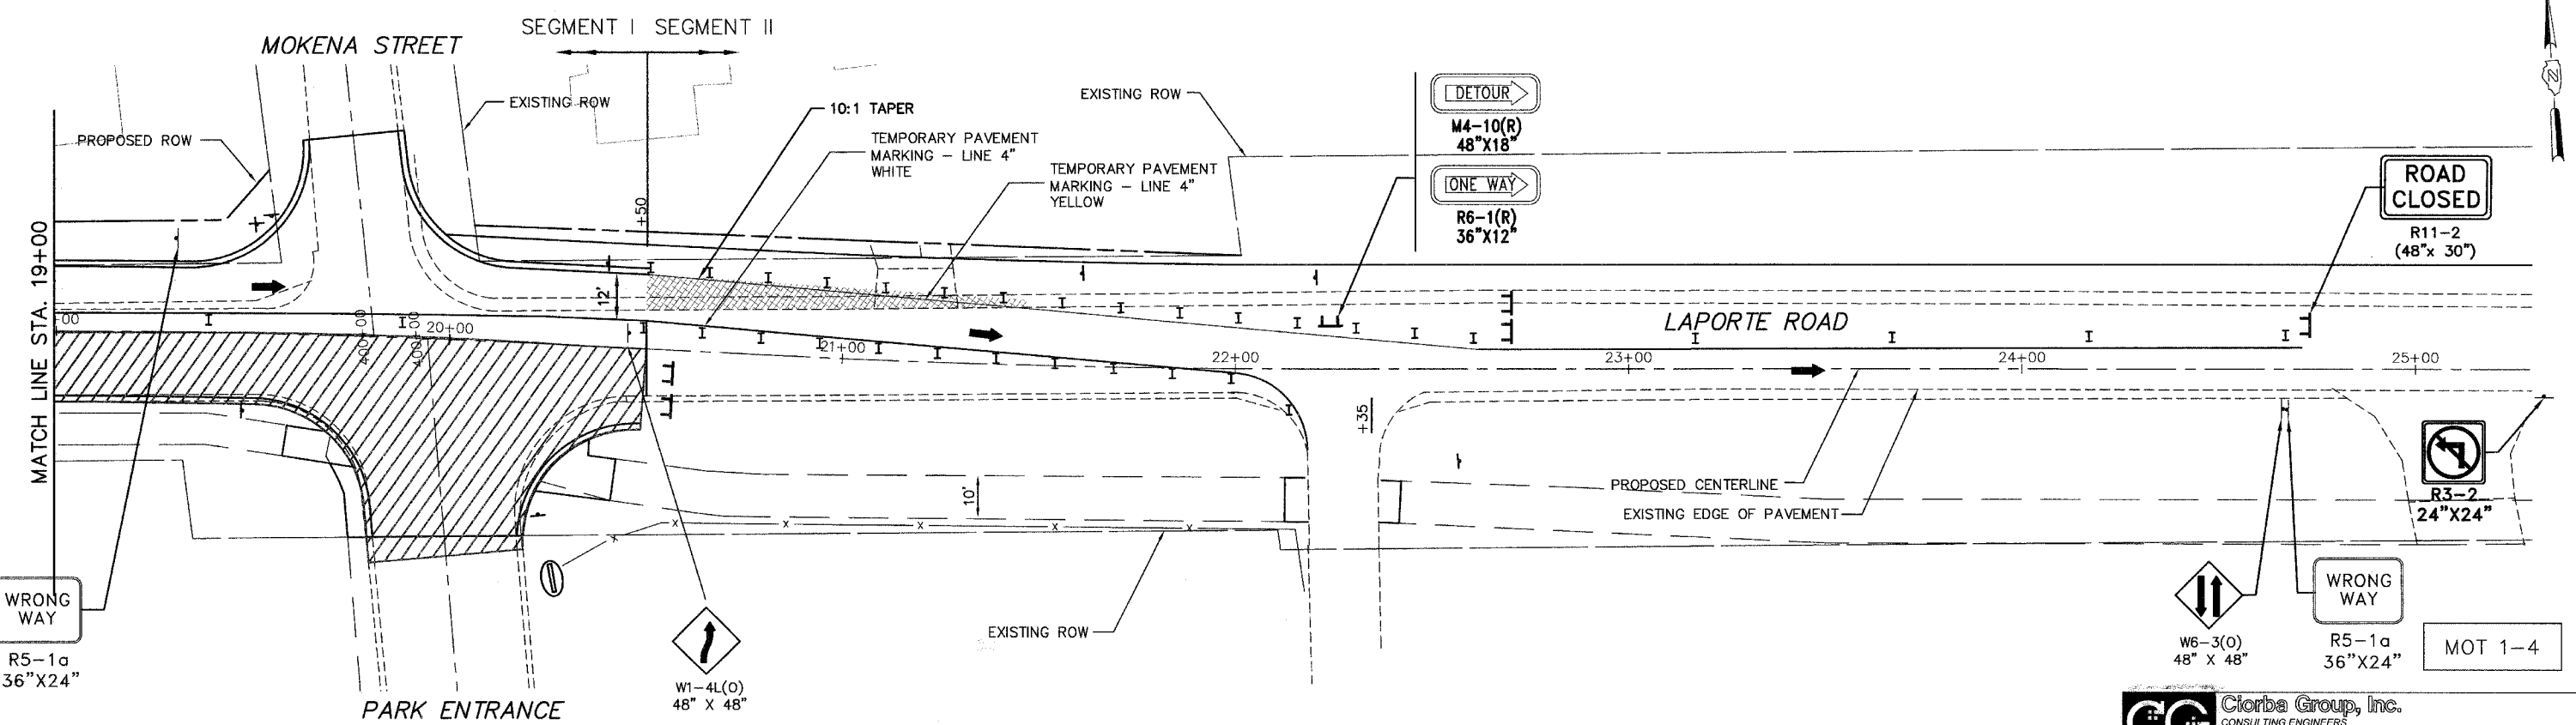

CG Ciorba Group, Inc.
 CONSULTING ENGINEERS
 5507 North Cumberland Avenue, Suite 402 Chicago, Illinois 60656
 Tel. 773.775.4099 Fax 773.775.4014 Email chicao@ciorba.com

VILLAGE OF MOKENA
 LAPORTE ROAD REHABILITATION
 MAINTENANCE OF TRAFFIC
 LAPORTE ROAD - SEGMENT I STAGE II
 STATION 14+00 TO 24+25

DESIGN: BLL
 DRAWN: DJS
 CHECKED: SNS

DATE: DEC. 2005
 SCALE: 1"=20'
 FILE NO.: 3232

PLOT DATE: Dec 21, 2005 10:53am
 FILENAME: N:\PROJECTS\2005\Design\DOT\SIST2-0330.rwg