
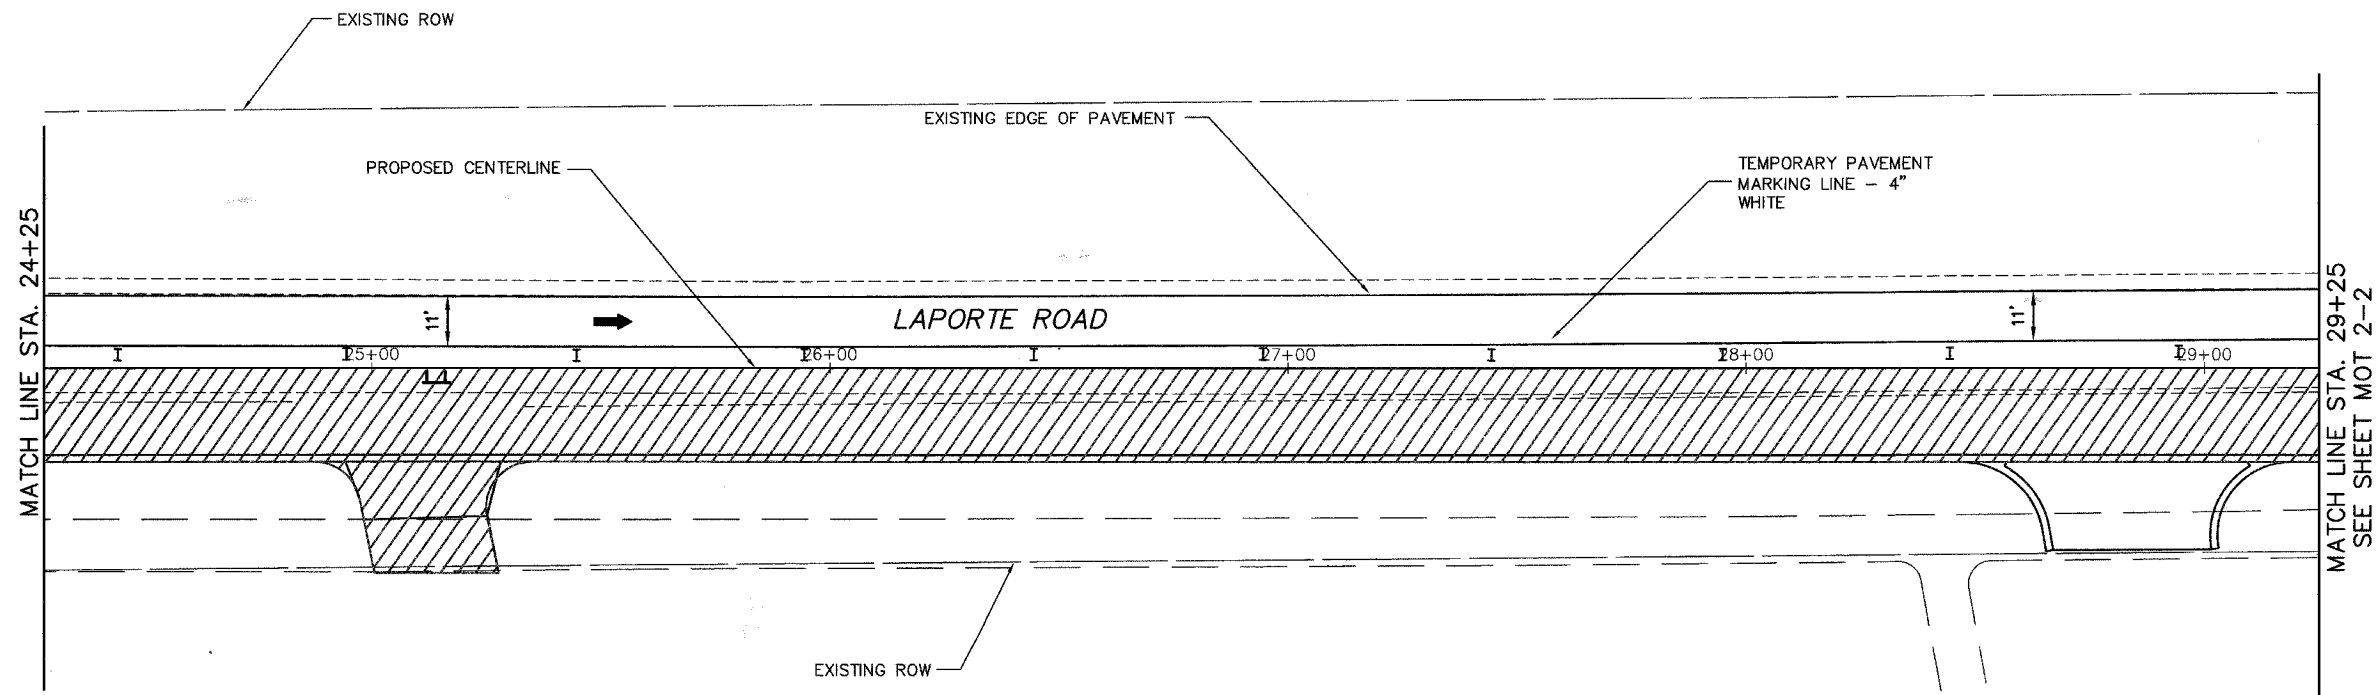


FEED ROUTE	SECTION	COUNTY	TOTAL SHEETS	SHEET NO.
0306	*	WILL	118	30
FHWA REGION NO.	ILLINOIS	PROJECT M-	8003(200)	
* 01-00029-00-FP			CONTRACT NO. B3825	

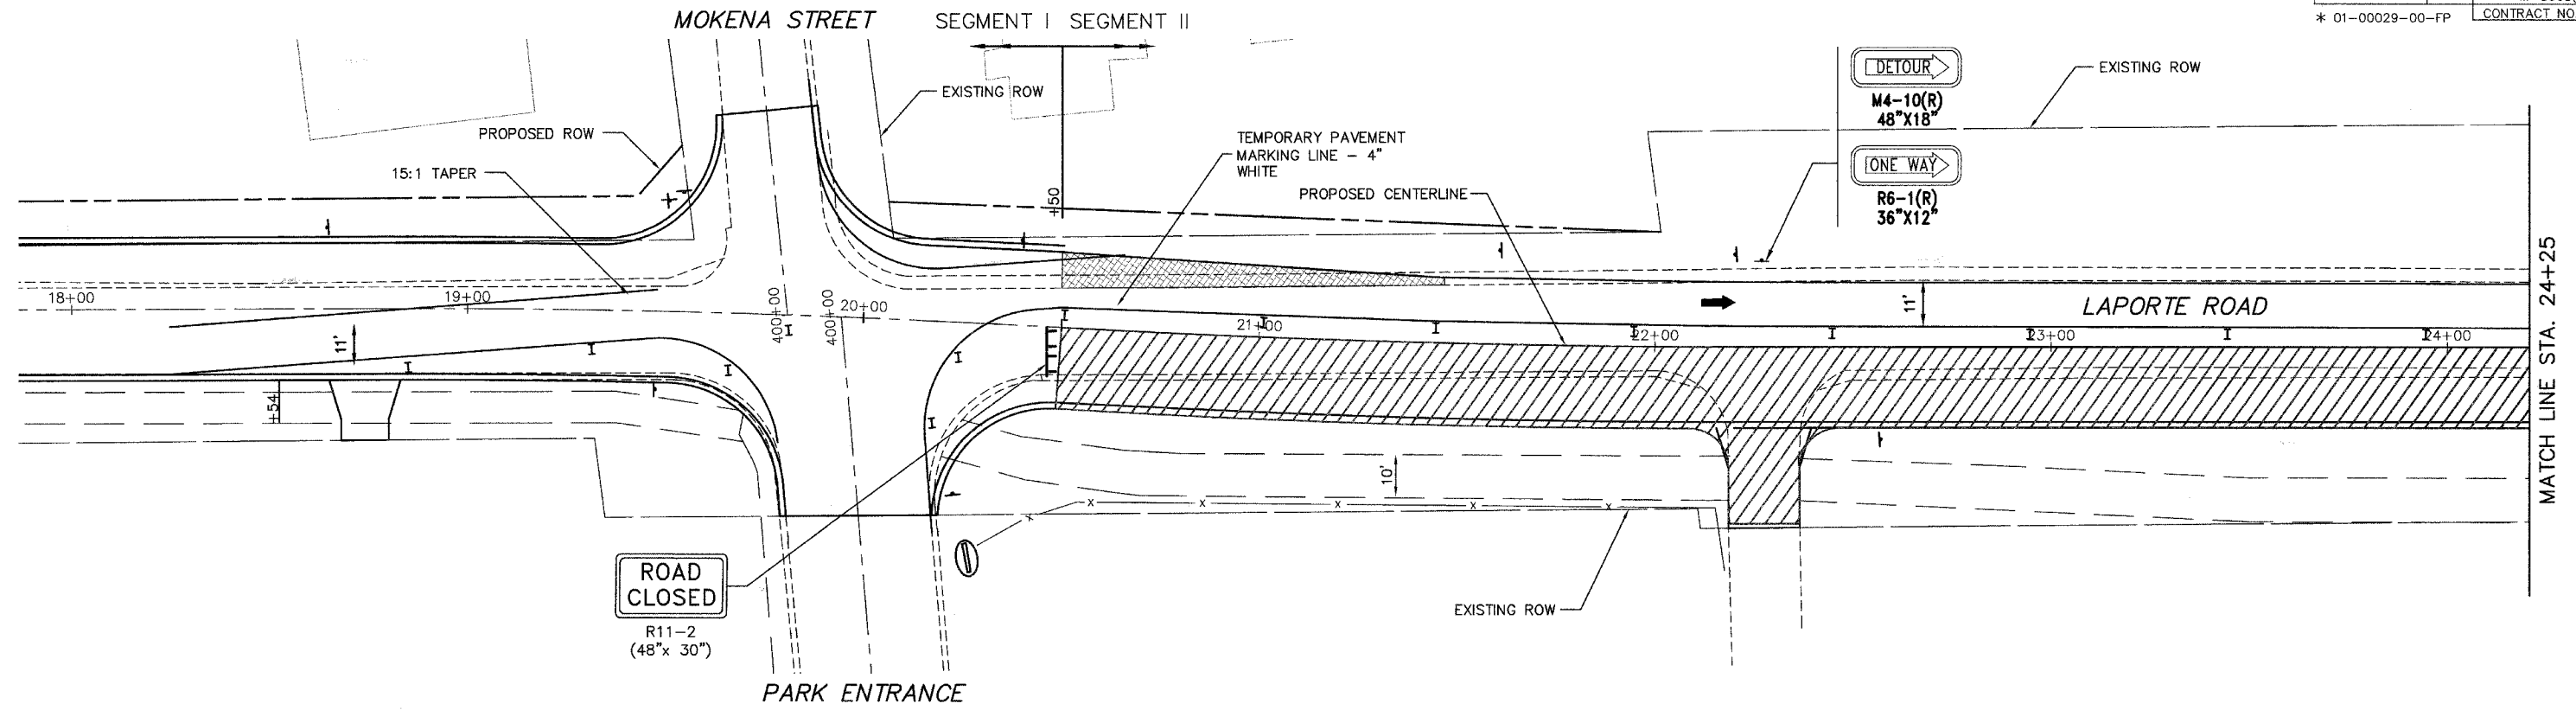

LEGEND

- SEGMENT II - STAGE I CONSTRUCTION ZONE
- TEMPORARY PAVEMENT
- TRAFFIC DIRECTION
- CONSTRUCTION SIGN
- TYPE II BARRICADE OR DRUM WITH STEADY BURN LIGHTS
- TYPE III BARRICADE

MOT 2-1

Clorba Group, Inc.
 CONSULTING ENGINEERS
 5507 North Cumberland Avenue, Suite 402 Chicago, Illinois 60656
 Tel. 773.775.4099 Fax 773.775.4014 Email chicago@clorba.com

VILLAGE OF MOKENA
 LAPORTE ROAD REHABILITATION
 MAINTENANCE OF TRAFFIC
 LAPORTE ROAD - SEGMENT II STAGE I
 STATION 19+00 TO 29+25

DESIGN: BLL _____ DATE: DEC. 2005 _____
 DRAWN: DJS _____ SCALE: 1"=20' _____
 CHECKED: SNS _____ FILE NO.: 3232 _____

PLLOT DATE: Dec 21, 2005 10:05am
 FILENAME: N:\PROJECTS\2005\Design\MOT_02232-MOT-SUB311-04.dwg