


F.A.M. ROUTE	SECTION	COUNTY	TOTAL SHEETS	SHEET NO.
0306	*	WILL.	118	35
FHWA REGION NO.	ILLINOIS	PROJECT M-8003(200)		
* 01-00029-00-FP			CONTRACT NO. 83825	

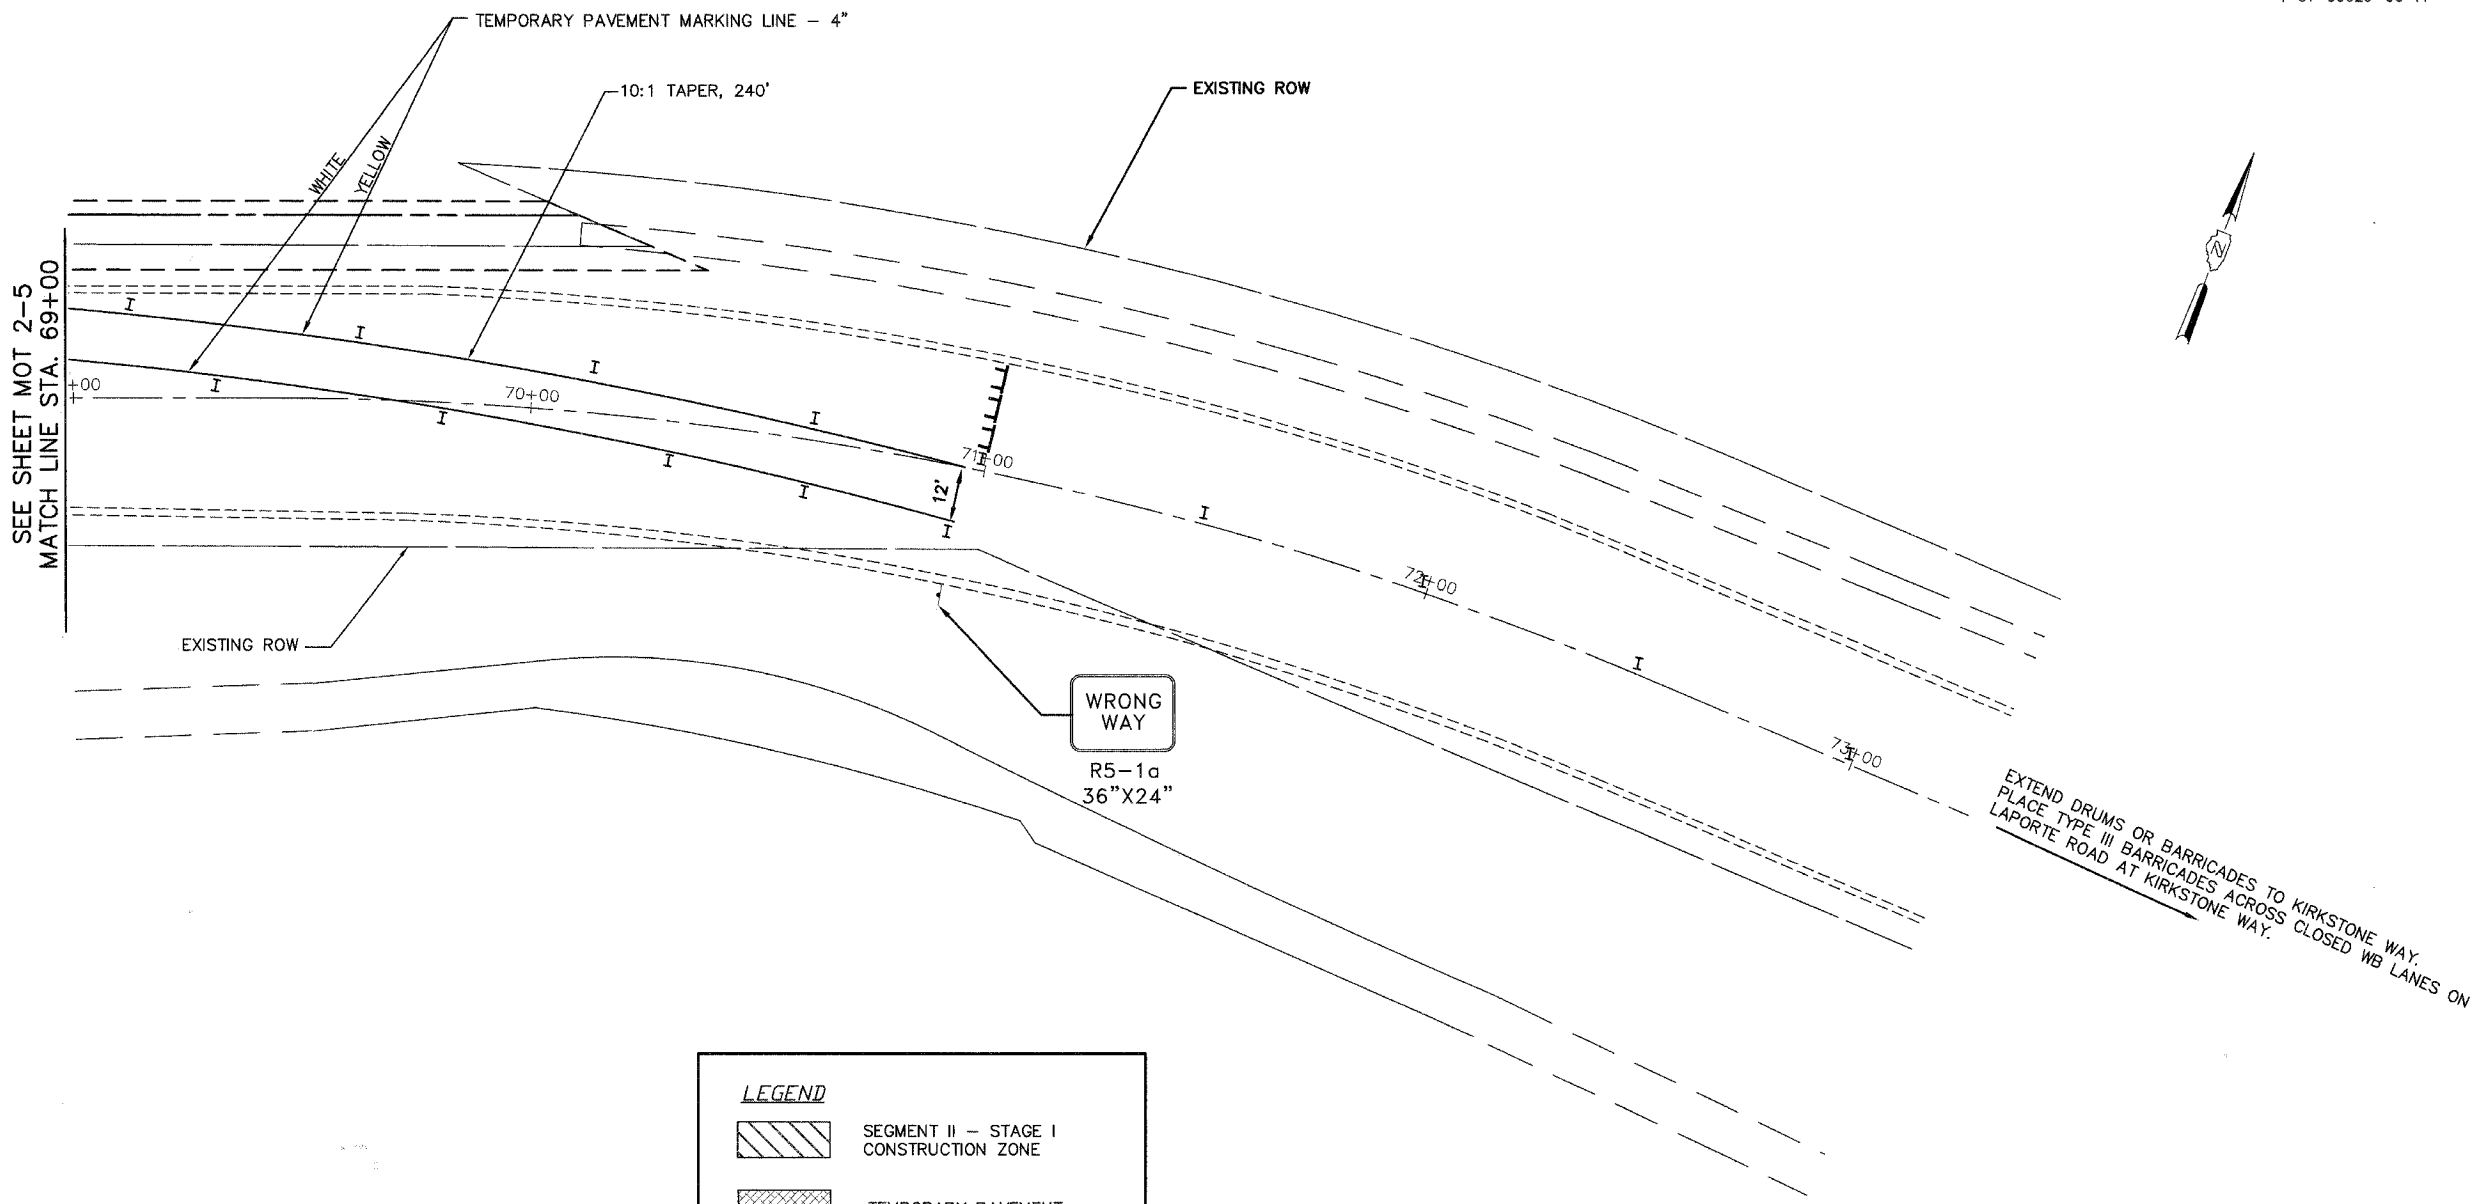

LEGEND

	SEGMENT II - STAGE I CONSTRUCTION ZONE
	TEMPORARY PAVEMENT
	TRAFFIC DIRECTION
	CONSTRUCTION SIGN
	TYPE II BARRICADE OR DRUM WITH STEADY BURN LIGHTS @ 50' C-C (TYP.)
	TYPE III BARRICADE

MOT 2-6

PLT1 DATE: Dec 21, 2005 - 11:14 AM
FILENAME: N:\PROJ\3232\Design\MOT\3232-MOT-3232-05.dwg

CGI Ciorba Group, Inc.
CONSULTING ENGINEERS
5507 North Cumberland Avenue, Suite 402 Chicago, Illinois 60656
Tel. 773.775.4009 Fax 773.775.4014 Email chicago@ciorba.com

VILLAGE OF MOKENA
LAPORTE ROAD REHABILITATION
MAINTENANCE OF TRAFFIC
LAPORTE ROAD - SEGMENT II STAGE I
STATION 64+00 TO 68+50

DESIGN: BLL
DRAWN: DJS
CHECKED: SNS

DATE: DEC. 2005
SCALE: 1"=20'
FILE NO.: 3232