
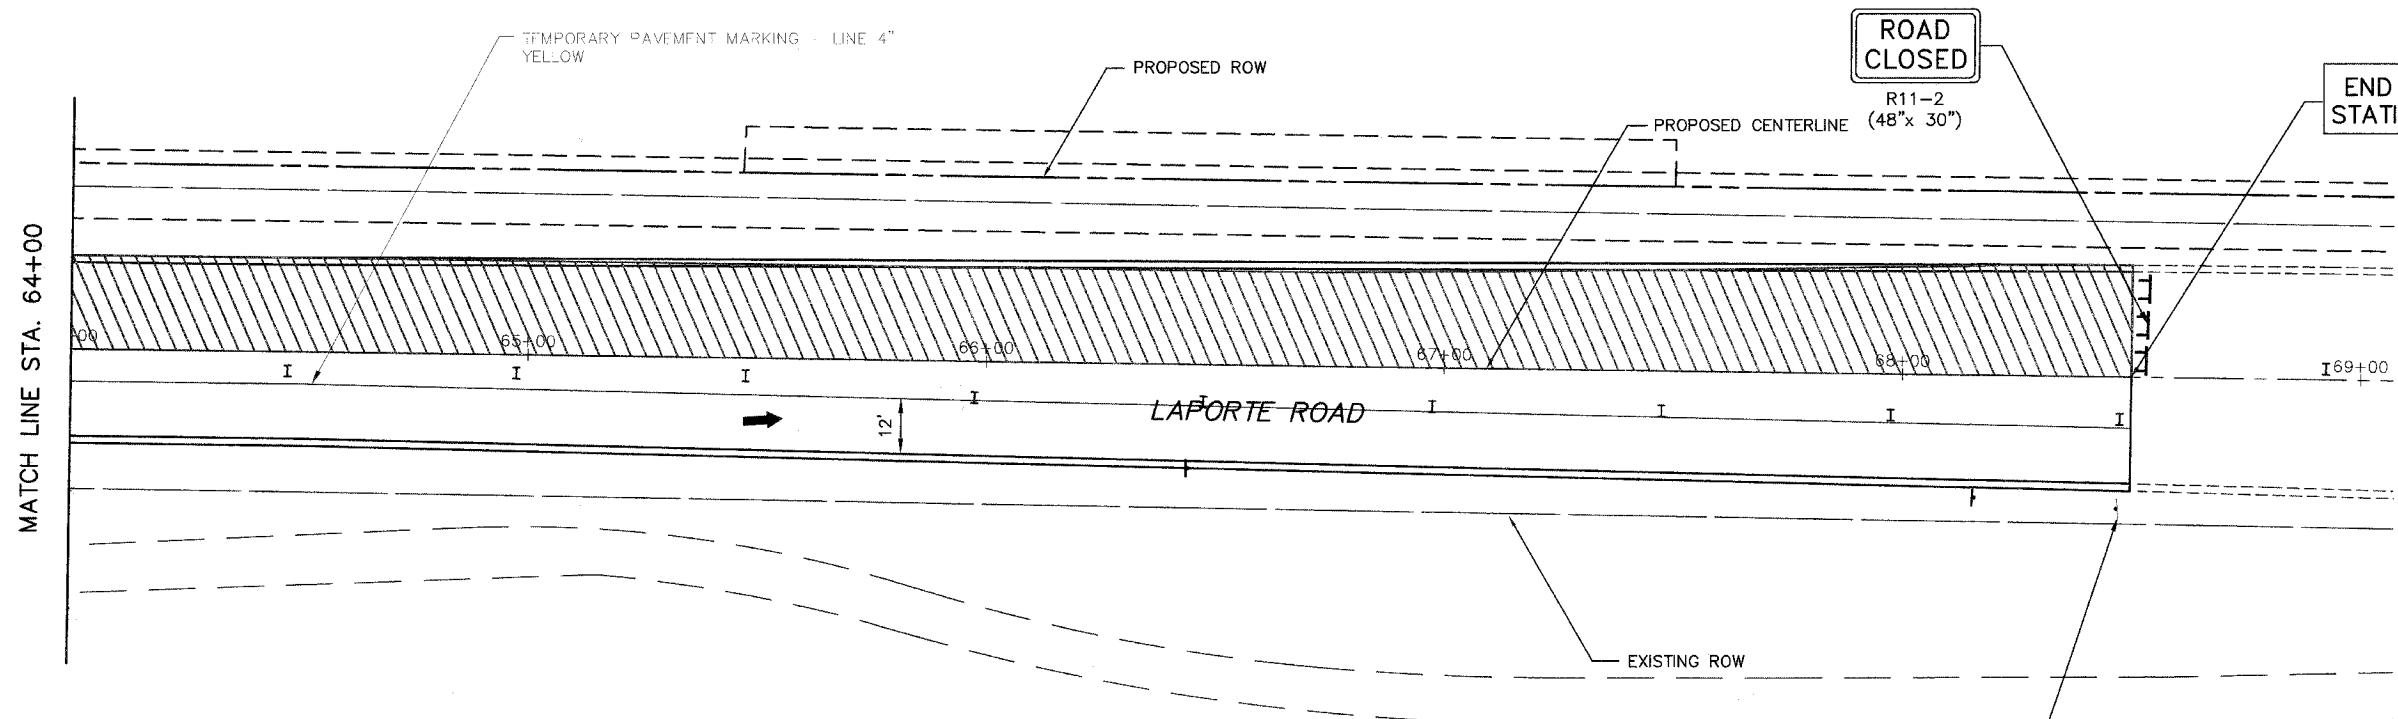


PLAN ROUTE	SECTION	COUNTY	TOTAL SHEETS	SHEET NO.
0306	*	WILL	118	40
PHWA REGION NO.	ILLINOIS	PROJECT M-8003(200)		
* 01-00029-00-FP			CONTRACT NO. 83825	

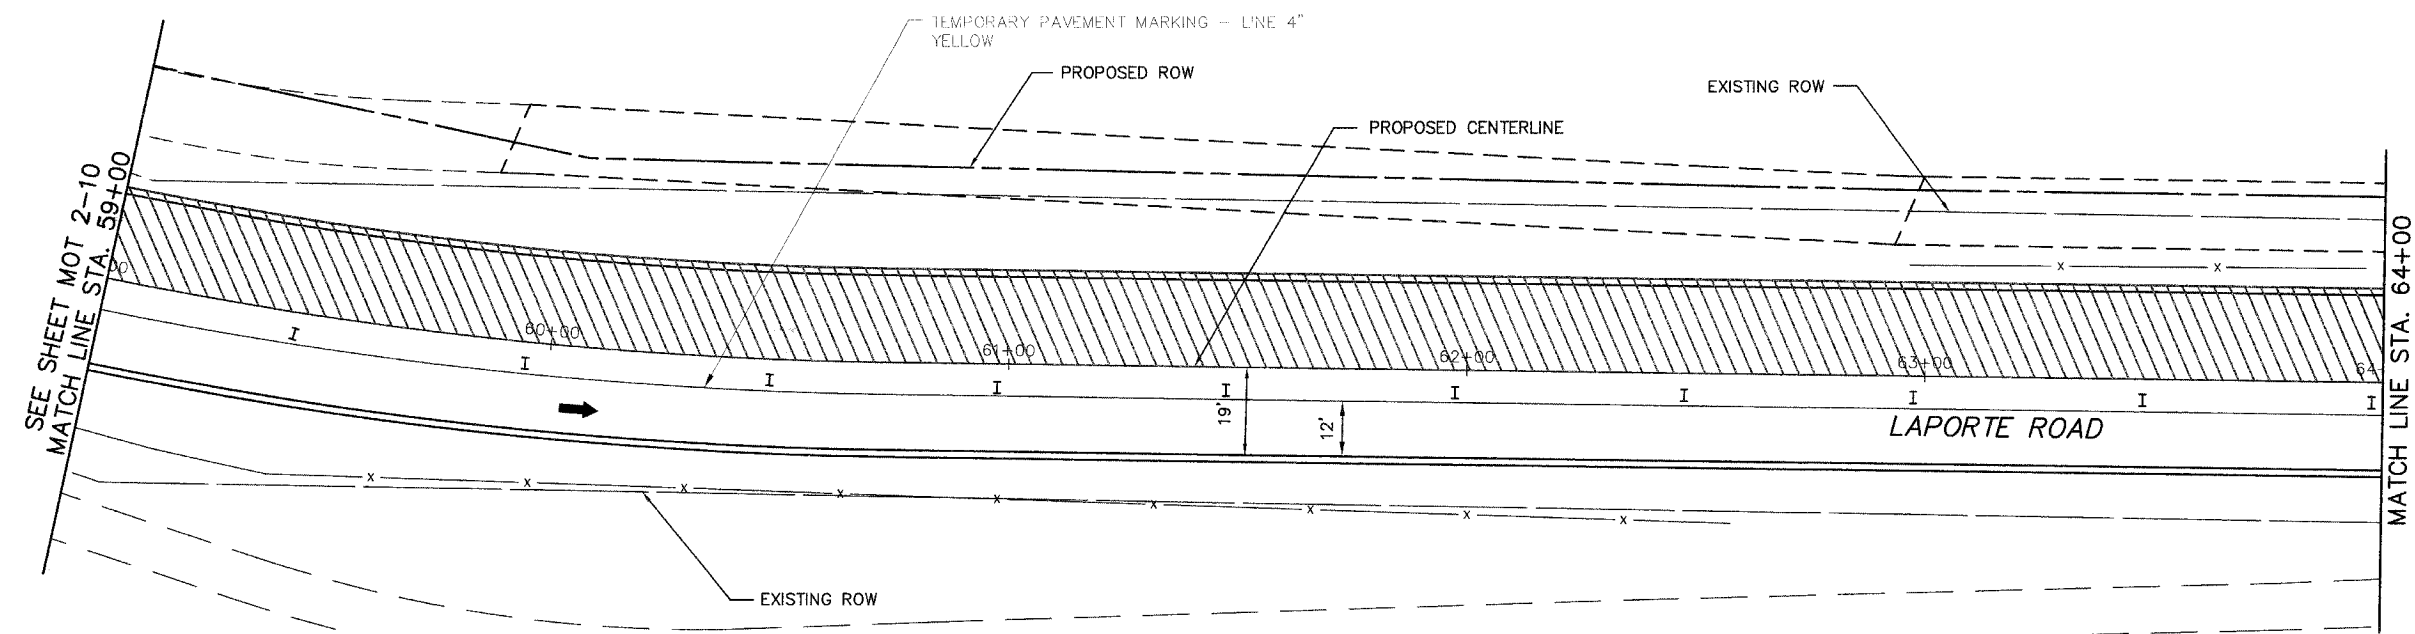

**LEGEND**

- SEGMENT II - STAGE II CONSTRUCTION ZONE
- TEMPORARY PAVEMENT REMOVAL
- TRAFFIC DIRECTION
- CONSTRUCTION SIGN
- TYPE II BARRICADE OR DRUM WITH STEADY BURN LIGHTS @ 50' C-C (TYP.)
- TYPE III BARRICADE

MOT 2-11

**Clorba Group, Inc.**  
CONSULTING ENGINEERS  
5507 North Cumberland Avenue, Suite 402 Chicago, Illinois 60656  
Tel. 773.775.4009 Fax 773.775.4014 Email chicago@clorba.com

VILLAGE OF MOKENA  
LAPORTE ROAD REHABILITATION  
MAINTENANCE OF TRAFFIC  
LAPORTE ROAD - SEGMENT II STAGE II  
STATION 59+00 TO 64+00

DESIGN: MRJ \_\_\_\_\_ DATE: DEC. 2005  
DRAWN: DJS \_\_\_\_\_ SCALE: 1"=20'  
CHECKED: SNS \_\_\_\_\_ FILE NO.: 3232

PLU1 DATE: Dec 21, 2005 - 11:23am  
FILENAME: N:\PROJECTS\Design\MOT\3232\MOT-SEG212-14.dwg