


SECTION	COUNTY	TOTAL SHEETS	SHEET NO.
0306	WILL	118	66
RHWA REGION NO.	ILLINOIS PROJECT M-	8003(200)	
* 01-00029-00-FP			CONTRACT NO. B3825

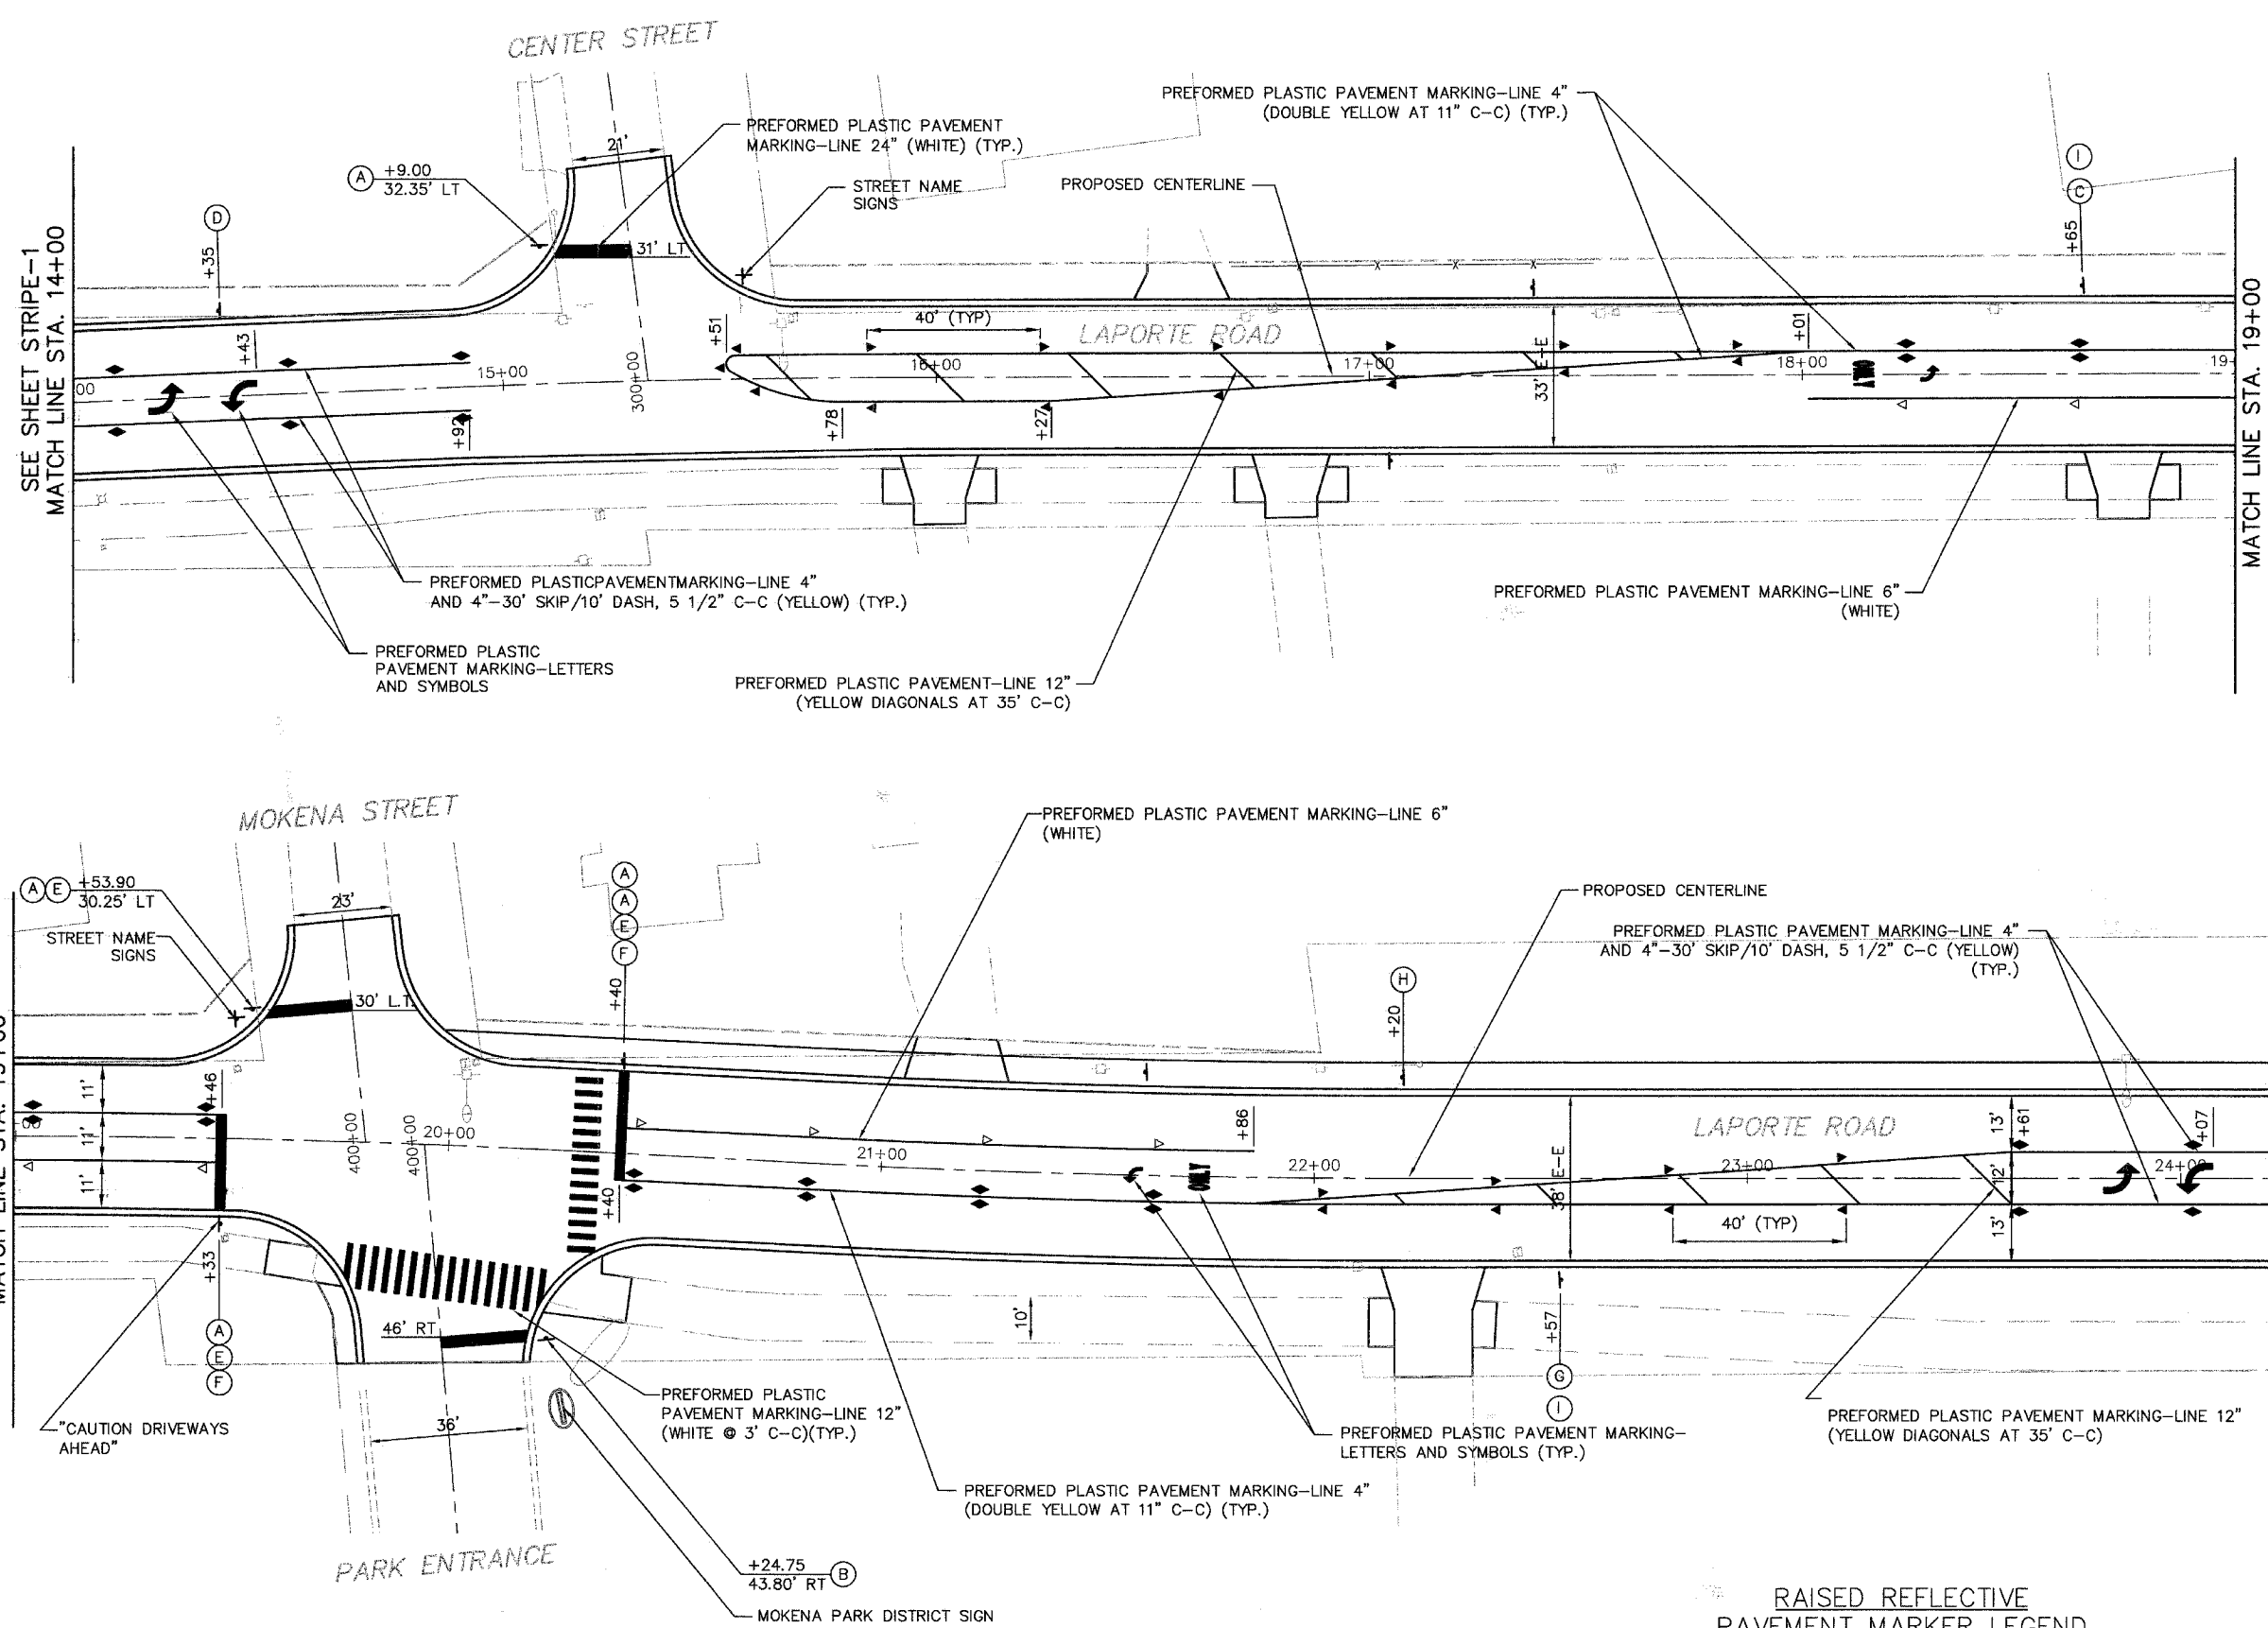

SIGN LEGEND

- (A) STOP
R1-1
30"x30"
- (B) STOP
R1-1
18"x18"
- (C) SPEED LIMIT
25
R2-1-25
24"x30"
- (D) NO
PARKING
R8-3
24"x30"
- (E) 4-WAY
R1-3
12"x6"
- (F) S1-1
36"x36"
- (G) SPEED LIMIT
30
R2-1-30
24"x30"
- (H) W3-1A
36"x36"
- (I) SLOW
CHILDREN
AT PLAY
W9-12
(12"x 18")

NOTE: PREFORMED PLASTIC PAVEMENT MARKING-LINE 24" SHALL BE TYPE C.
 ALL OTHER PAVEMENT MARKINGS SHALL BE PREFORMED PLASTIC - TYPE B.
 ALL PREFORMED PLASTIC PAVEMENT MARKINGS SHALL BE INLAID DURING COMPACTION OF THE PAVEMENT.

STRIPE-2

RAISED REFLECTIVE PAVEMENT MARKER LEGEND

- ▷ ONE-WAY CRYSTAL MARKER
- ▶ ONE-WAY AMBER MARKER
- ◄ TWO-WAY AMBER MARKER

CG **Clorba Group, Inc.**
 CONSULTING ENGINEERS
 5507 North Cumberland Avenue, Suite 402 Chicago, Illinois 60656
 Tel. 773.775.4009 Fax 773.775.4014 Email chicago@clorba.com

VILLAGE OF MOKENA
 LAPORTE ROAD REHABILITATION

PROPOSED STRIPING AND SIGNING PLAN
 STATION 14+00 TO 24+25

DESIGN: MRJ _____ DATE: DEC. 2005 _____
 DRAWN: DJS/EAB _____ SCALE: 1"=20' _____
 CHECKED: SNS _____ FILE NO.: 3232 _____

PLOT DATE: Dec 22, 2005 11:01am
 FILENAME: N:\PRJ\3232\Design\Striping\3232-Striping-02.dwg