


F.A.N. NO.	SECTION	COUNTY	TOTAL SHEETS	SHEET NO.
0306	*	WILL.	118	67
FHWA REGION NO.	ILLINOIS	PROJECT M-8003(200)		
* 01-00029-00-FP			CONTRACT NO. 83825	

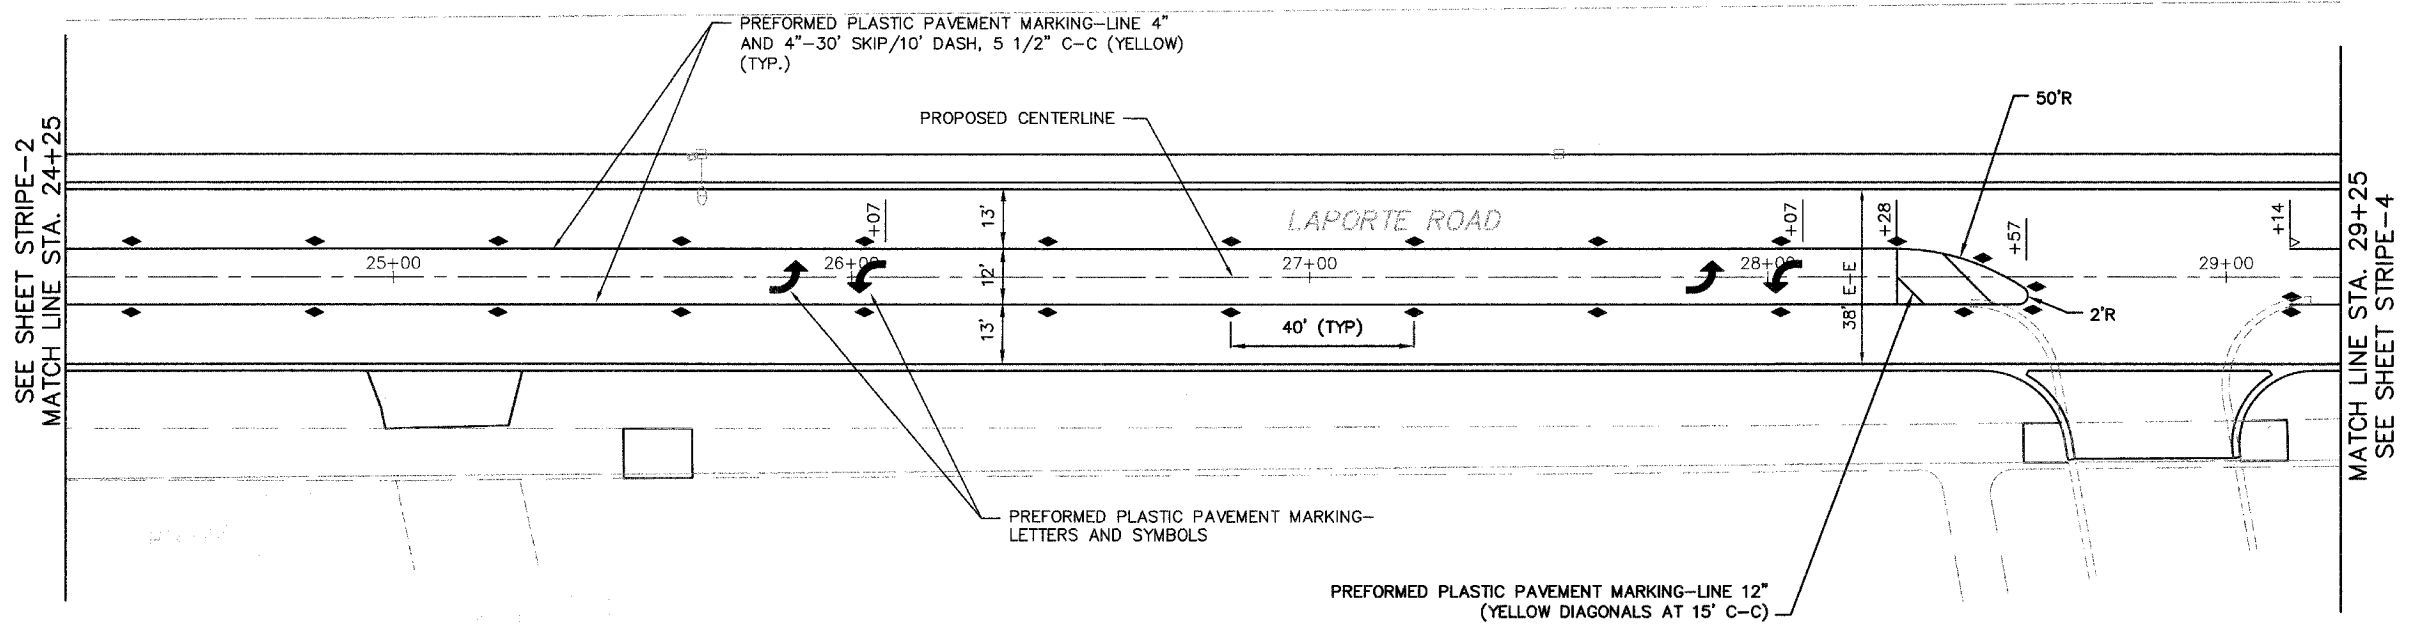

**RAISED REFLECTIVE
PAVEMENT MARKER LEGEND**

- ▷ ONE-WAY CRYSTAL MARKER
- ▶ ONE-WAY AMBER MARKER
- ◆ TWO-WAY AMBER MARKER

NOTE: PREFORMED PLASTIC PAVEMENT MARKING—LINE 24" SHALL BE TYPE C.

ALL OTHER PAVEMENT MARKINGS SHALL BE PREFORMED PLASTIC — TYPE B.

ALL PREFORMED PLASTIC PAVEMENT MARKINGS SHALL BE INLAID DURING COMPACTION OF THE PAVEMENT.

STRIPE-3

PL11 JJA11 Dec 22, 2005 - 11:54am
 FILENAME: N:\PROJECTS\DESIGN\STRIPING\3232-STRIPING-03.dwg

Ciorba Group, Inc.
 CONSULTING ENGINEERS
 5507 North Cumberland Avenue, Suite 402 Chicago, Illinois 60656
 Tel. 773.775.4009 Fax 773.775.4014 Email chicago@ciorba.com

VILLAGE OF MOKENA
 LAPORTE ROAD REHABILITATION

PROPOSED STRIPING AND SIGNING PLAN
 STATION 24+25 TO 29+25

DESIGN: MRJ _____ DATE: DEC. 2005 _____
 DRAWN: DJS/EAB _____ SCALE: 1"=20' _____
 CHECKED: SNS _____ FILE NO.: 3232 _____