
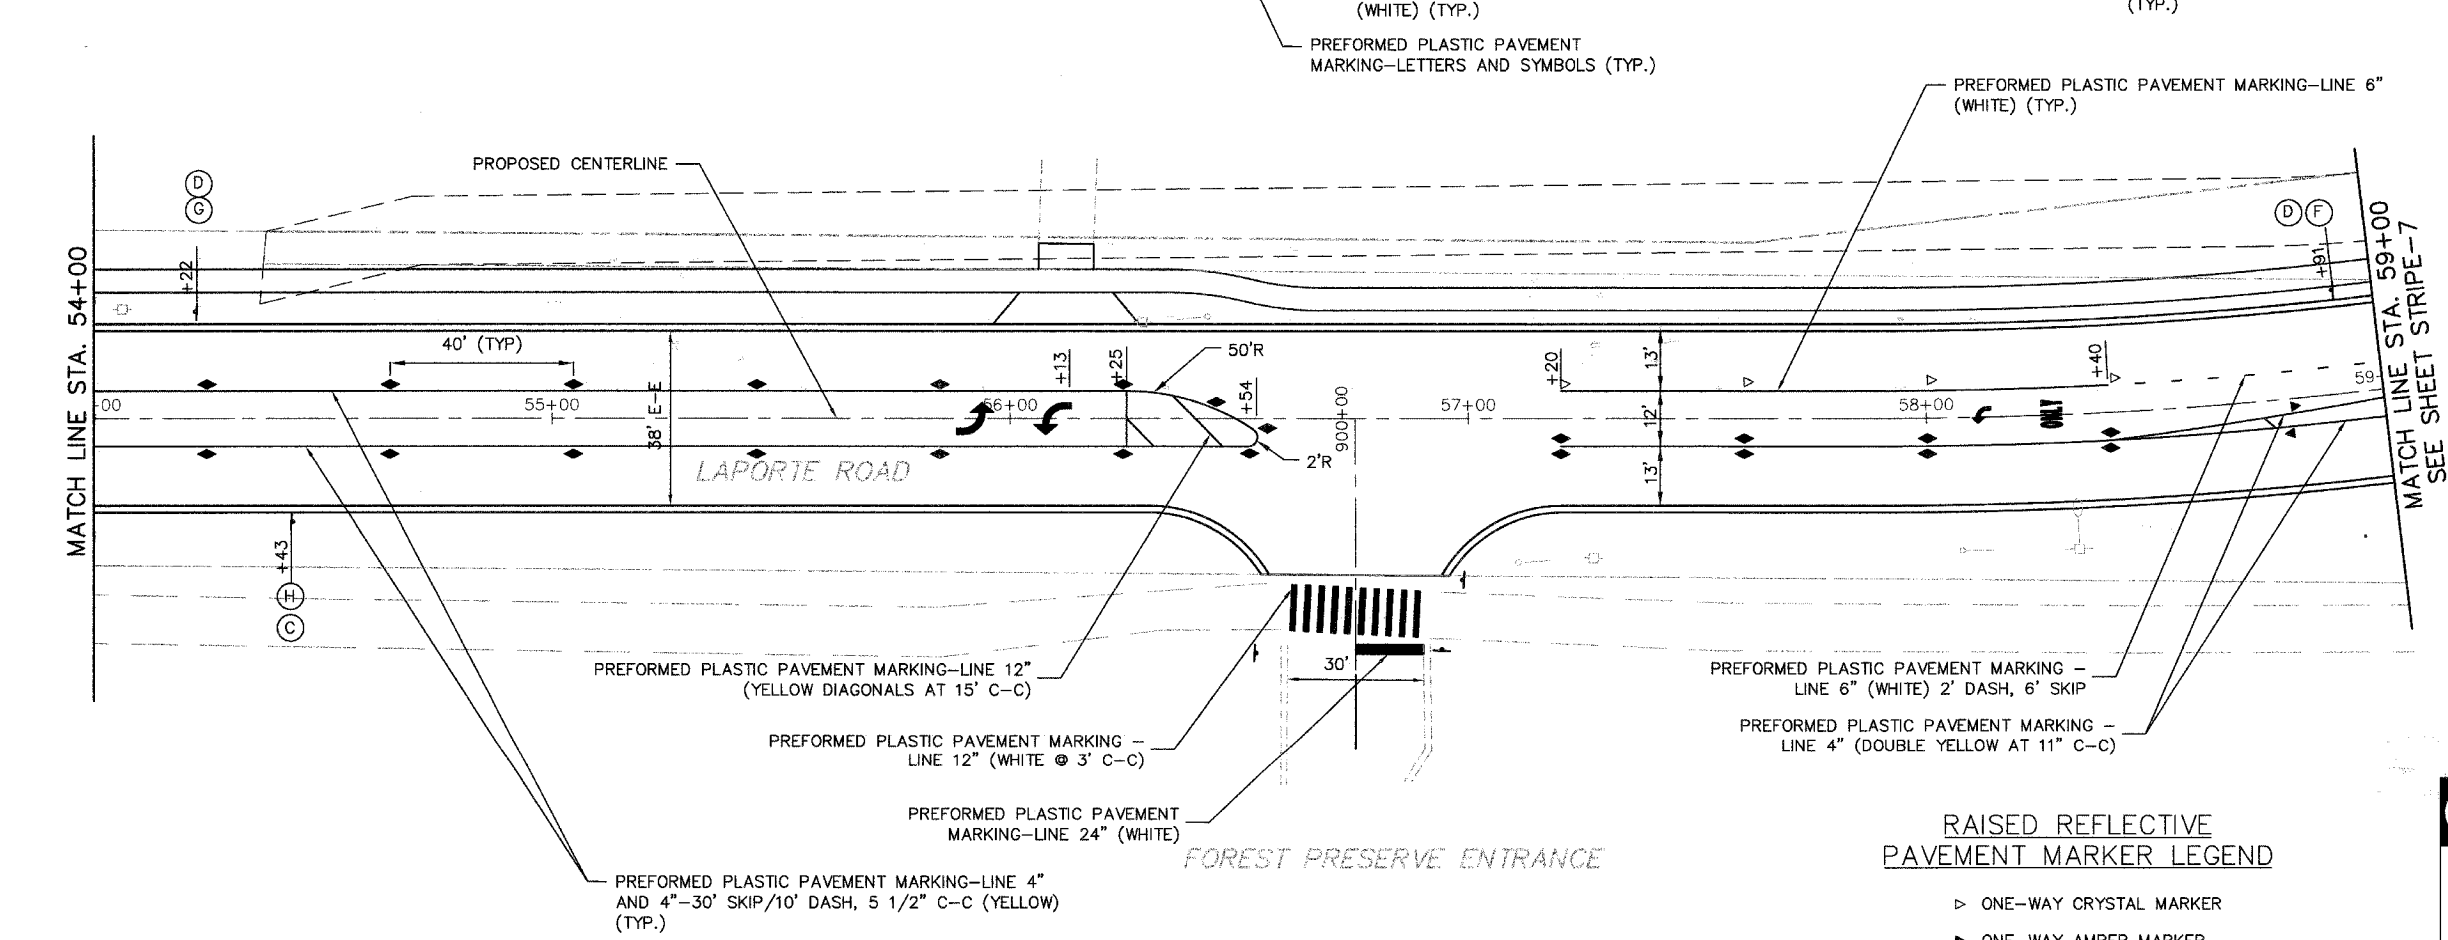


PLAN ROUTE	SECTION	COUNTY	TOTAL SHEETS	SHEET NO.
0306	*	WILL	118	70
FHWA REGION NO.	ILLINOIS	PROJECT M-8003(200)		
* 01-00029-00-FP			CONTRACT NO. 83825	

GREEN MEADOWS PARKWAY

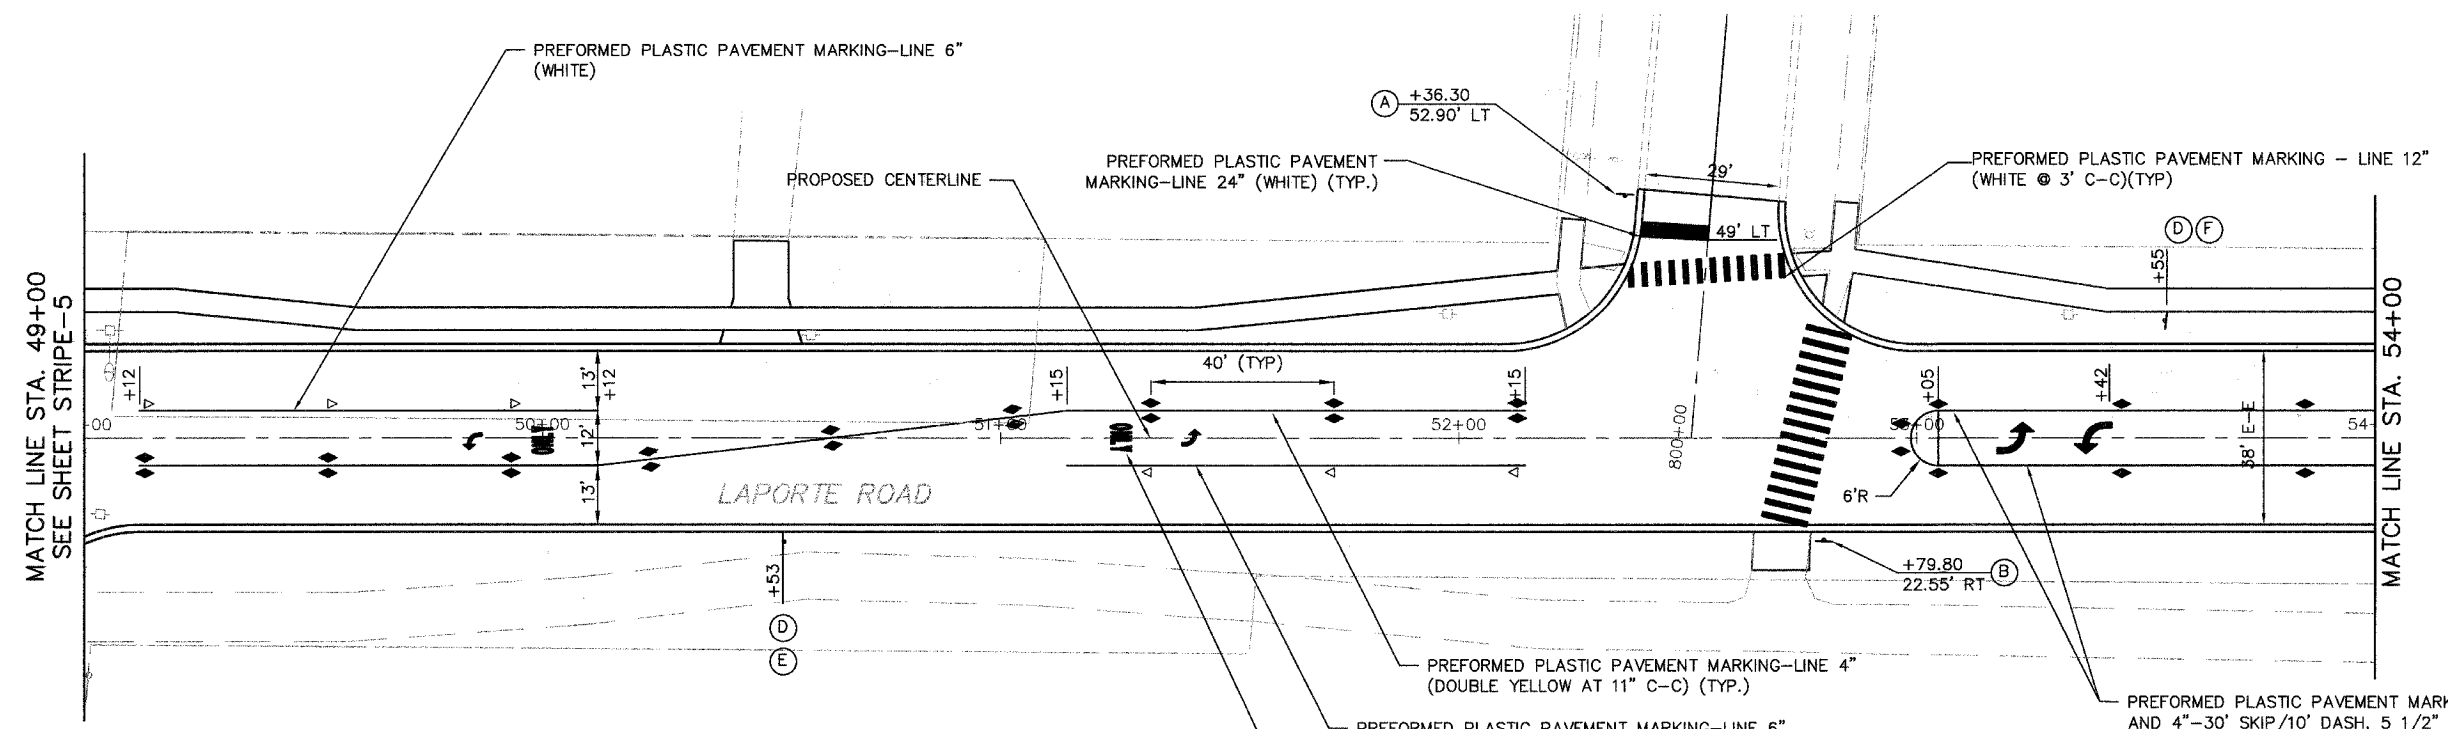

SIGN LEGEND

- (A) STOP R1-1 30"x30"
- (B) STOP R1-1 18"x18"
- (C) SPEED LIMIT 30 R2-1-30 24"x30"
- (D) W11-1 30"x30"
- (E) M7-1(R) 12"x 9"
- (F) M7-1(L) 12"x 9"
- (G) W2-2 30"x30"
- (H) W1-4R 30"x30"

NOTE: PREFORMED PLASTIC PAVEMENT MARKING-LINE 24" SHALL BE TYPE C.  
 ALL OTHER PAVEMENT MARKINGS SHALL BE PREFORMED PLASTIC - TYPE B.  
 ALL PREFORMED PLASTIC PAVEMENT MARKINGS SHALL BE INLAID DURING COMPACTION OF THE PAVEMENT.

STRIPE-6

RAISED REFLECTIVE PAVEMENT MARKER LEGEND

- ▷ ONE-WAY CRYSTAL MARKER
- ▶ ONE-WAY AMBER MARKER
- ◀ TWO-WAY AMBER MARKER

**Clorba Group, Inc.**  
 CONSULTING ENGINEERS  
 5507 North Cumberland Avenue, Suite 402 Chicago, Illinois 60656  
 Tel. 773.775.4009 Fax 773.775.4014 Email: chicago@clorba.com

VILLAGE OF MOKENA  
 LAPORTE ROAD REHABILITATION

PROPOSED STRIPING AND SIGNING PLAN  
 STATION 49+00 TO 59+00

DESIGN: MRJ  
 DRAWN: DJS/EAB  
 CHECKED: SNS

DATE: DEC. 2005  
 SCALE: 1"=20'  
 FILE NO.: 3232

PLD: D:\L1: Dec 22, 2005 - 11:05am  
 FILENAME: N:\PROJ\3232\Design\Striping\3232-STRIPING-06.dwg