


F.A.U. RTE.	SECTION	COUNTY	TOTAL SHEETS	SHEET NO.
04-00027-01-LT	COOK	13	3	
ILLINOIS PROJECT: HPD-B97 (003)				
CONTRACT NO. 83834				

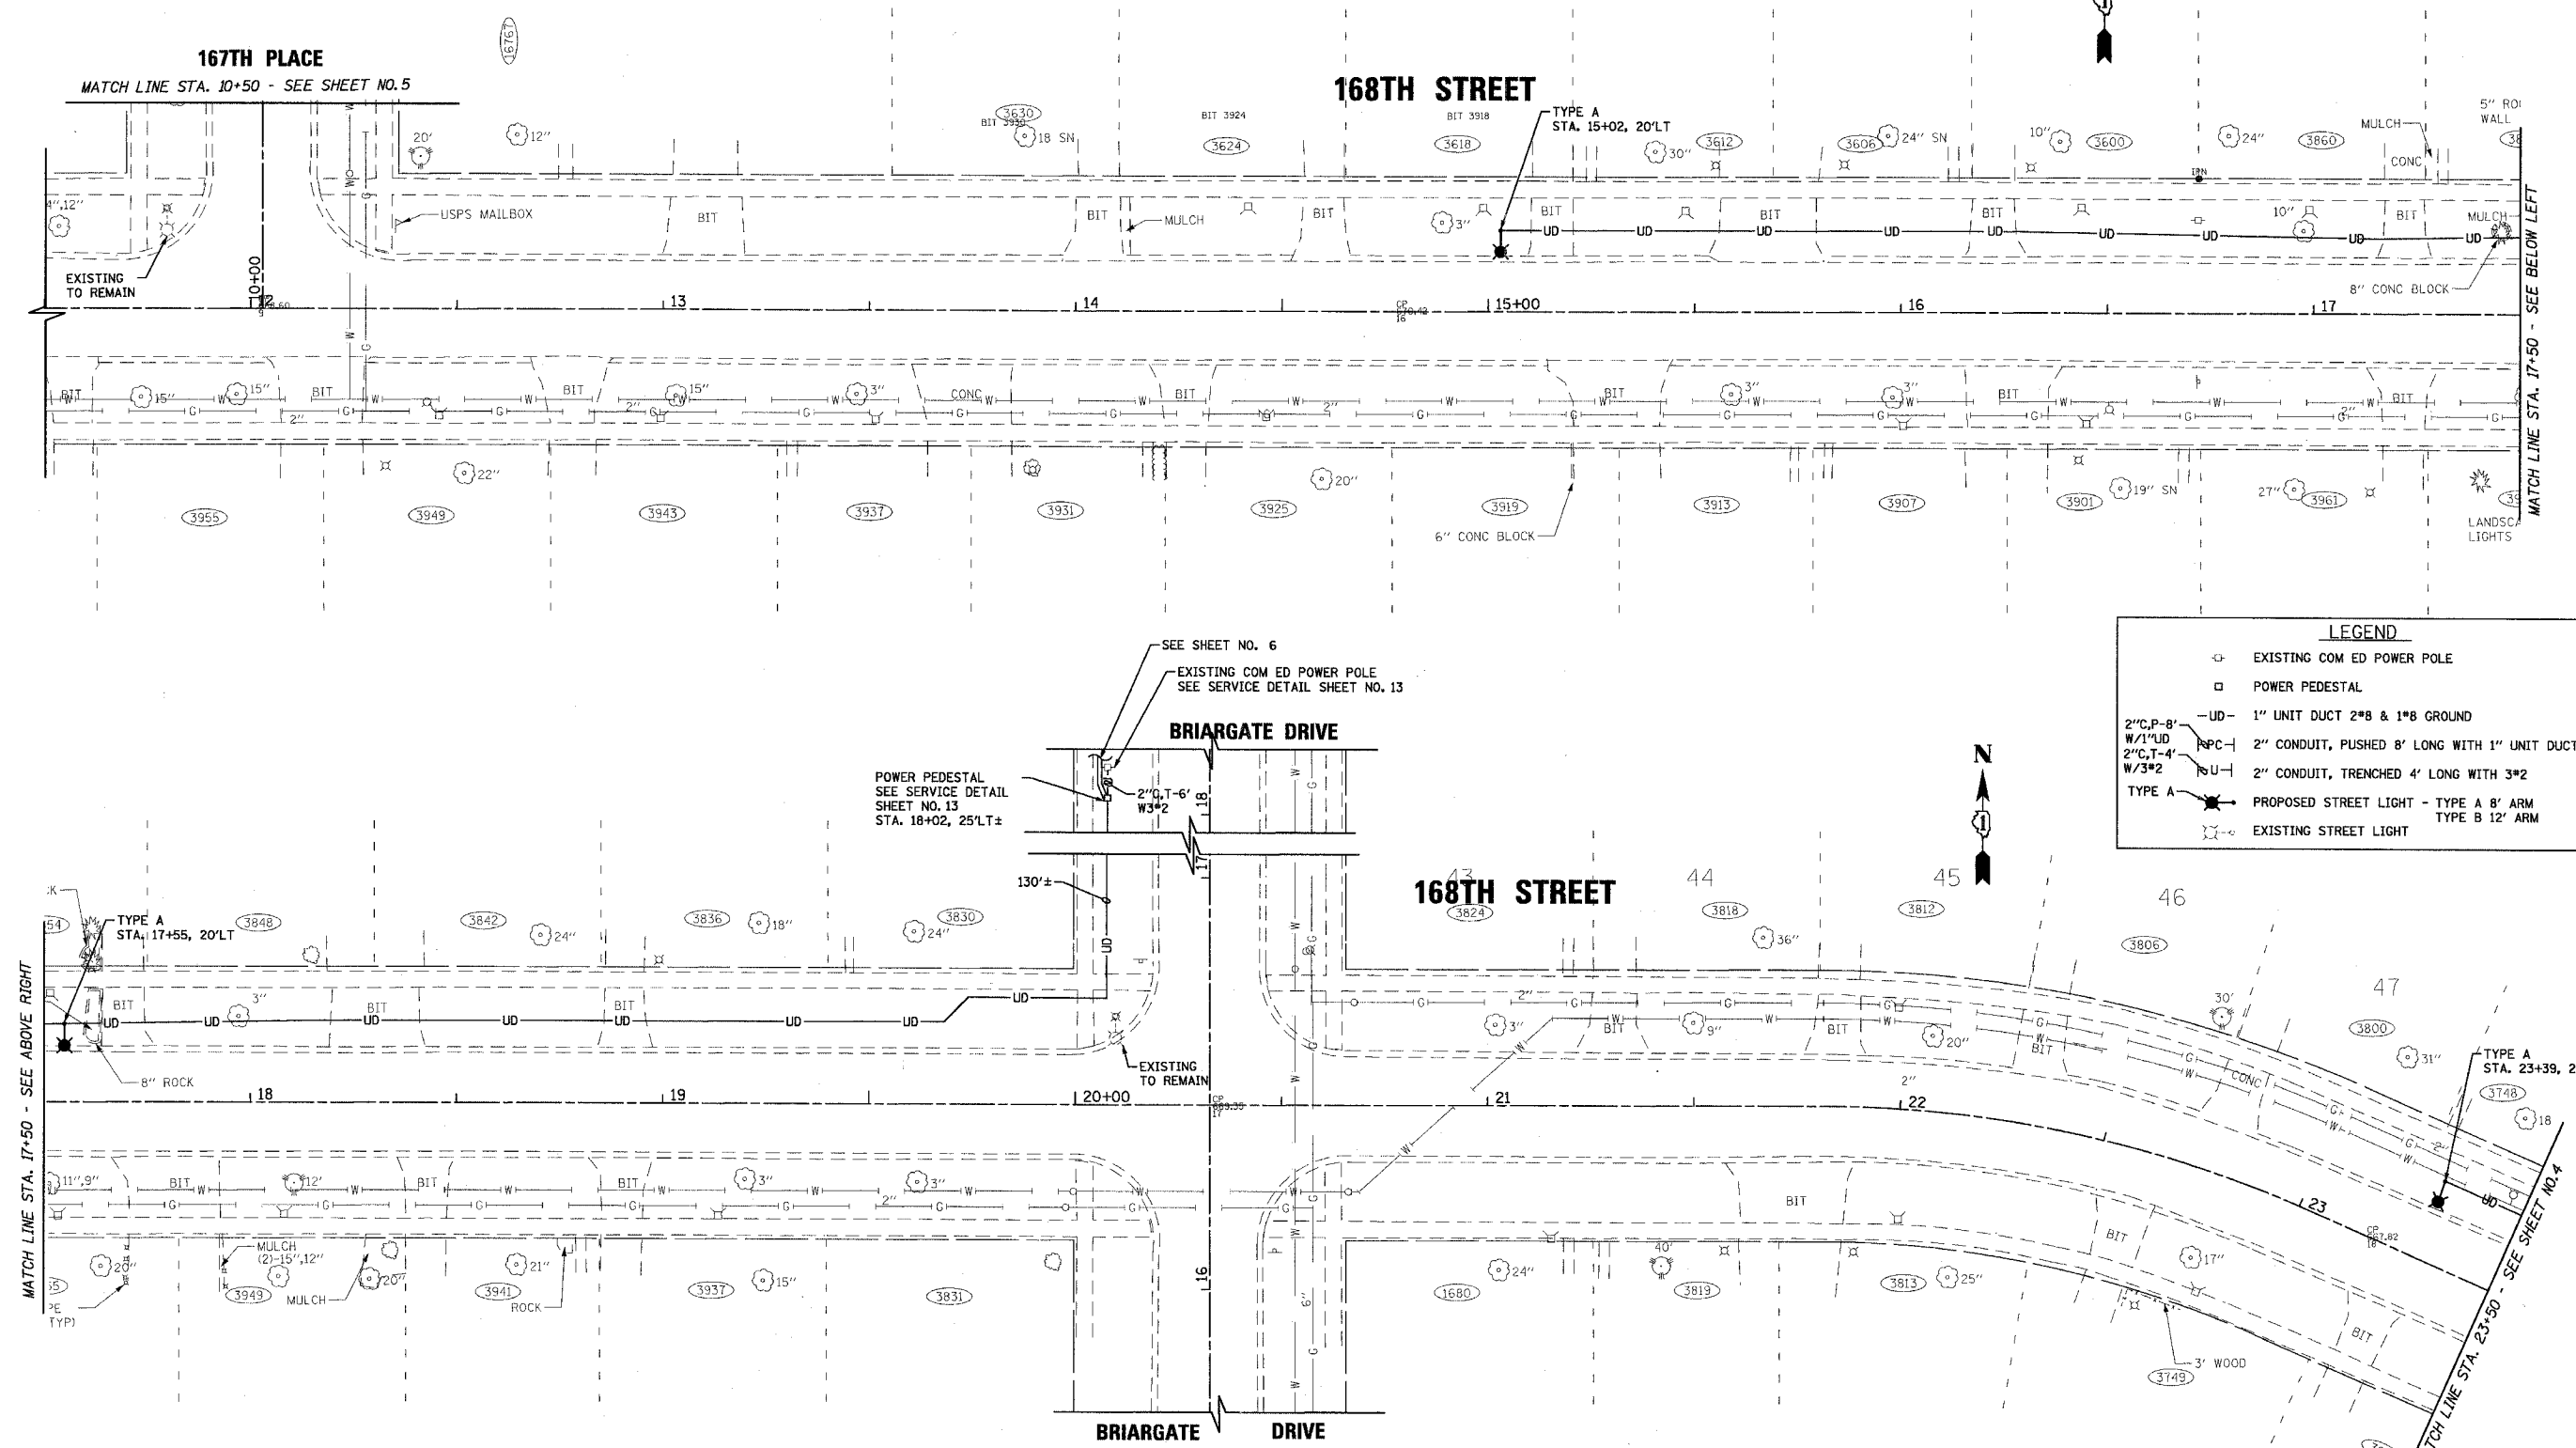

LEGEND	
	EXISTING STREET LIGHT
	EXISTING STREET LIGHT
	EXISTING COM ED POWER POLE
	POWER PEDESTAL
	2" CONDUIT, TRENCHED 4' LONG WITH 3#2
	2" CONDUIT, PUSHED 8' LONG WITH 1" UNIT DUCT
	1" UNIT DUCT 2#8 & 1#8 GROUND
	PROPOSED STREET LIGHT - TYPE A 8' ARM TYPE B 12' ARM

12/30/2005 09:54:56 PM
 I:\CG\PROJECTS\1178\1178-PPL.DWG
 41178-PPL.DWG
 4/30/2007

CONSULTANTS	REV. NO.	DATE	DESCRIPTION
* REFER TO EQUIPMENT MANUFACTURER'S SHOP DRAWINGS			
DRAWING FILE: ...\\041178\dgns\41178-ppl.sht			

BAXTER & WOODMAN
 Consulting Engineers

Baxter & Woodman
 Crystal Lake, Illinois 815.459.1280
 Burlington, Wisconsin 908.765.7894
 Moline, Illinois 708.478.2090
 DeKalb, Illinois 815.797.3111
 Greendale, Illinois 847.928.5088
 Rockford, Illinois 815.488.1851

CITY OF COUNTRY CLUB HILLS, ILLINOIS

NOB HILL STREET LIGHTING IMPROVEMENTS

168TH STREET
 STA. 10+00 TO STA. 23+50

DESIGNED BY JLR	SCALE 1" = 20'
DRAWN BY CJC	PROJECT NO. 041178
CHECKED BY JTB	SHEET NO. 3 OF 13
DATE 11/14/05	