


ALGONQUIN RD SIDEWALK IMPROVEMENTS		
SCALE 1"=40'	FILE NAME STRIPING.DWG	SHEET NO. 9 OF 20
STRIPING PLAN		
STA. 696+00	TO STA. 698+00	
ROUTE NUMBER 339	SECTION NUMBER 02-00073-00-SW	COUNTY COOK
CONTRACT NO. 83836		

THERMOPLASTIC PAVEMENT
MARKING LINE - 12" WHITE

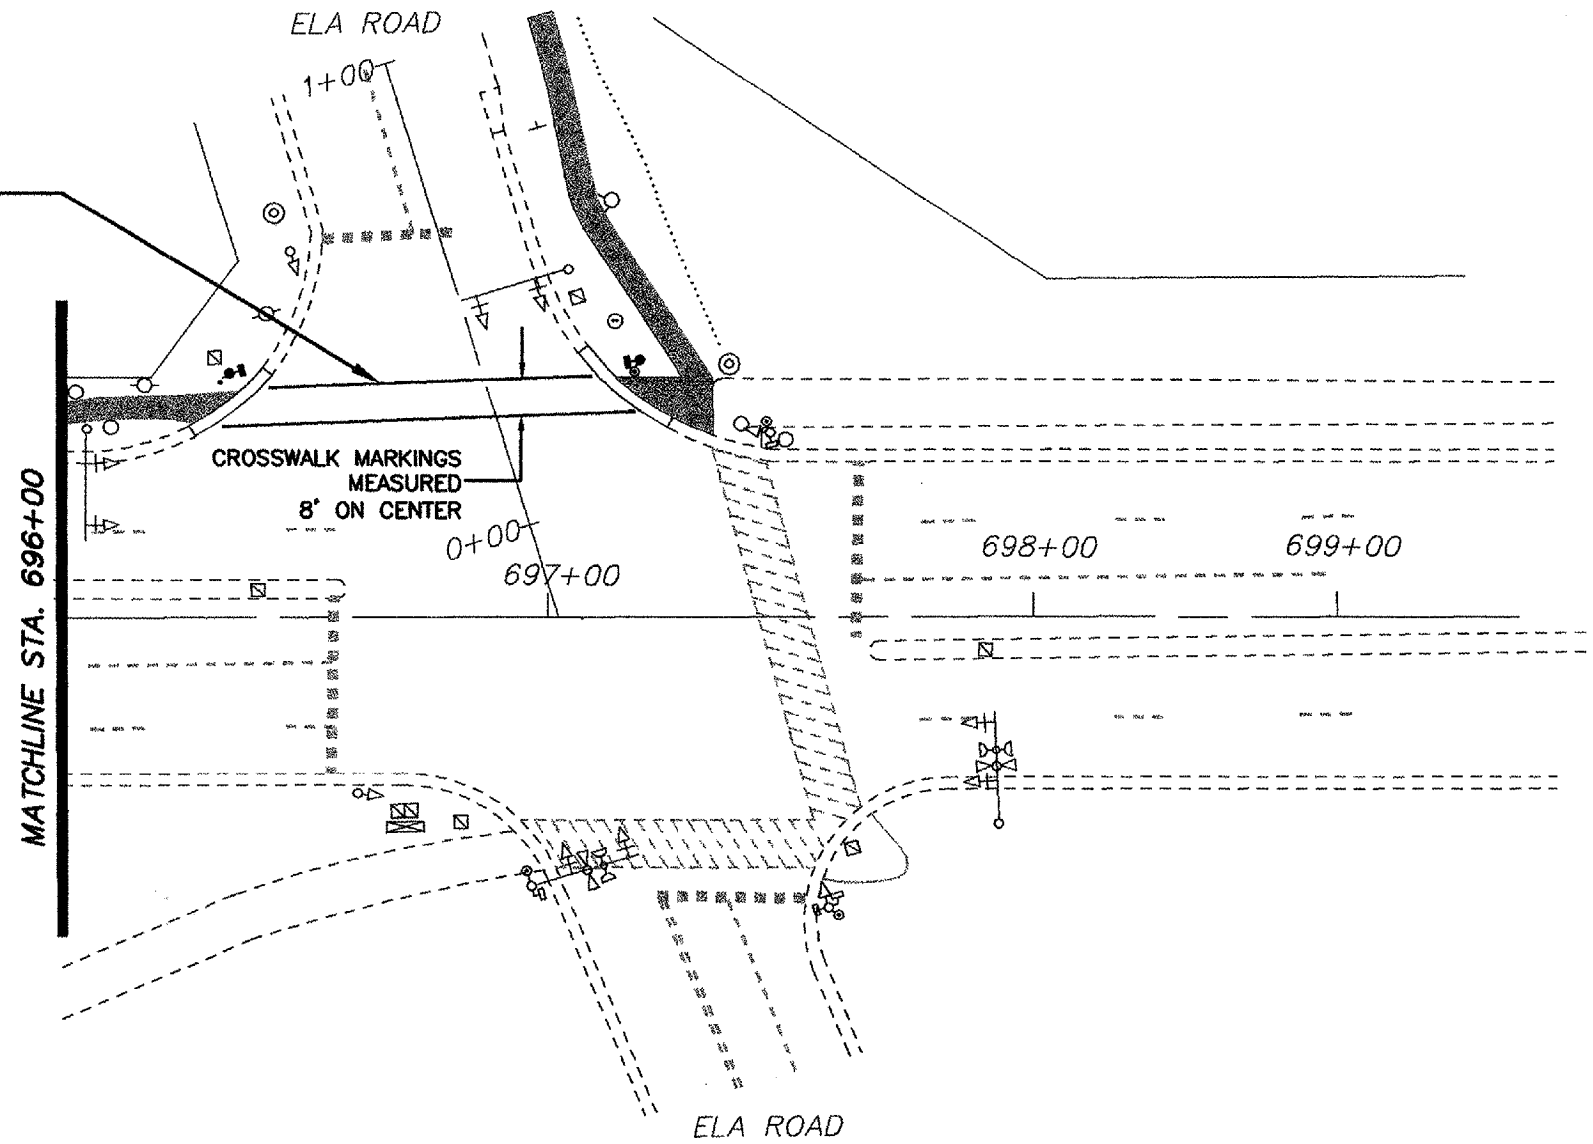

ILLINOIS DEPARTMENT OF TRANSPORTATION	
STRIPING PLAN	
SCALE: 1"=40'	DRAWN BY: SW
DATE: 9/1/04	CHECKED BY: NOR