


ROUTE	SECTION	COUNTY	TOTAL SHEETS	SHEET NO.
339	02-00073	COOK & SW KANE	20	14
ALGONQUIN ROAD STA 683+00 TO STA. 687+00				
FED. RD.			CONTRACT NO. 83836	

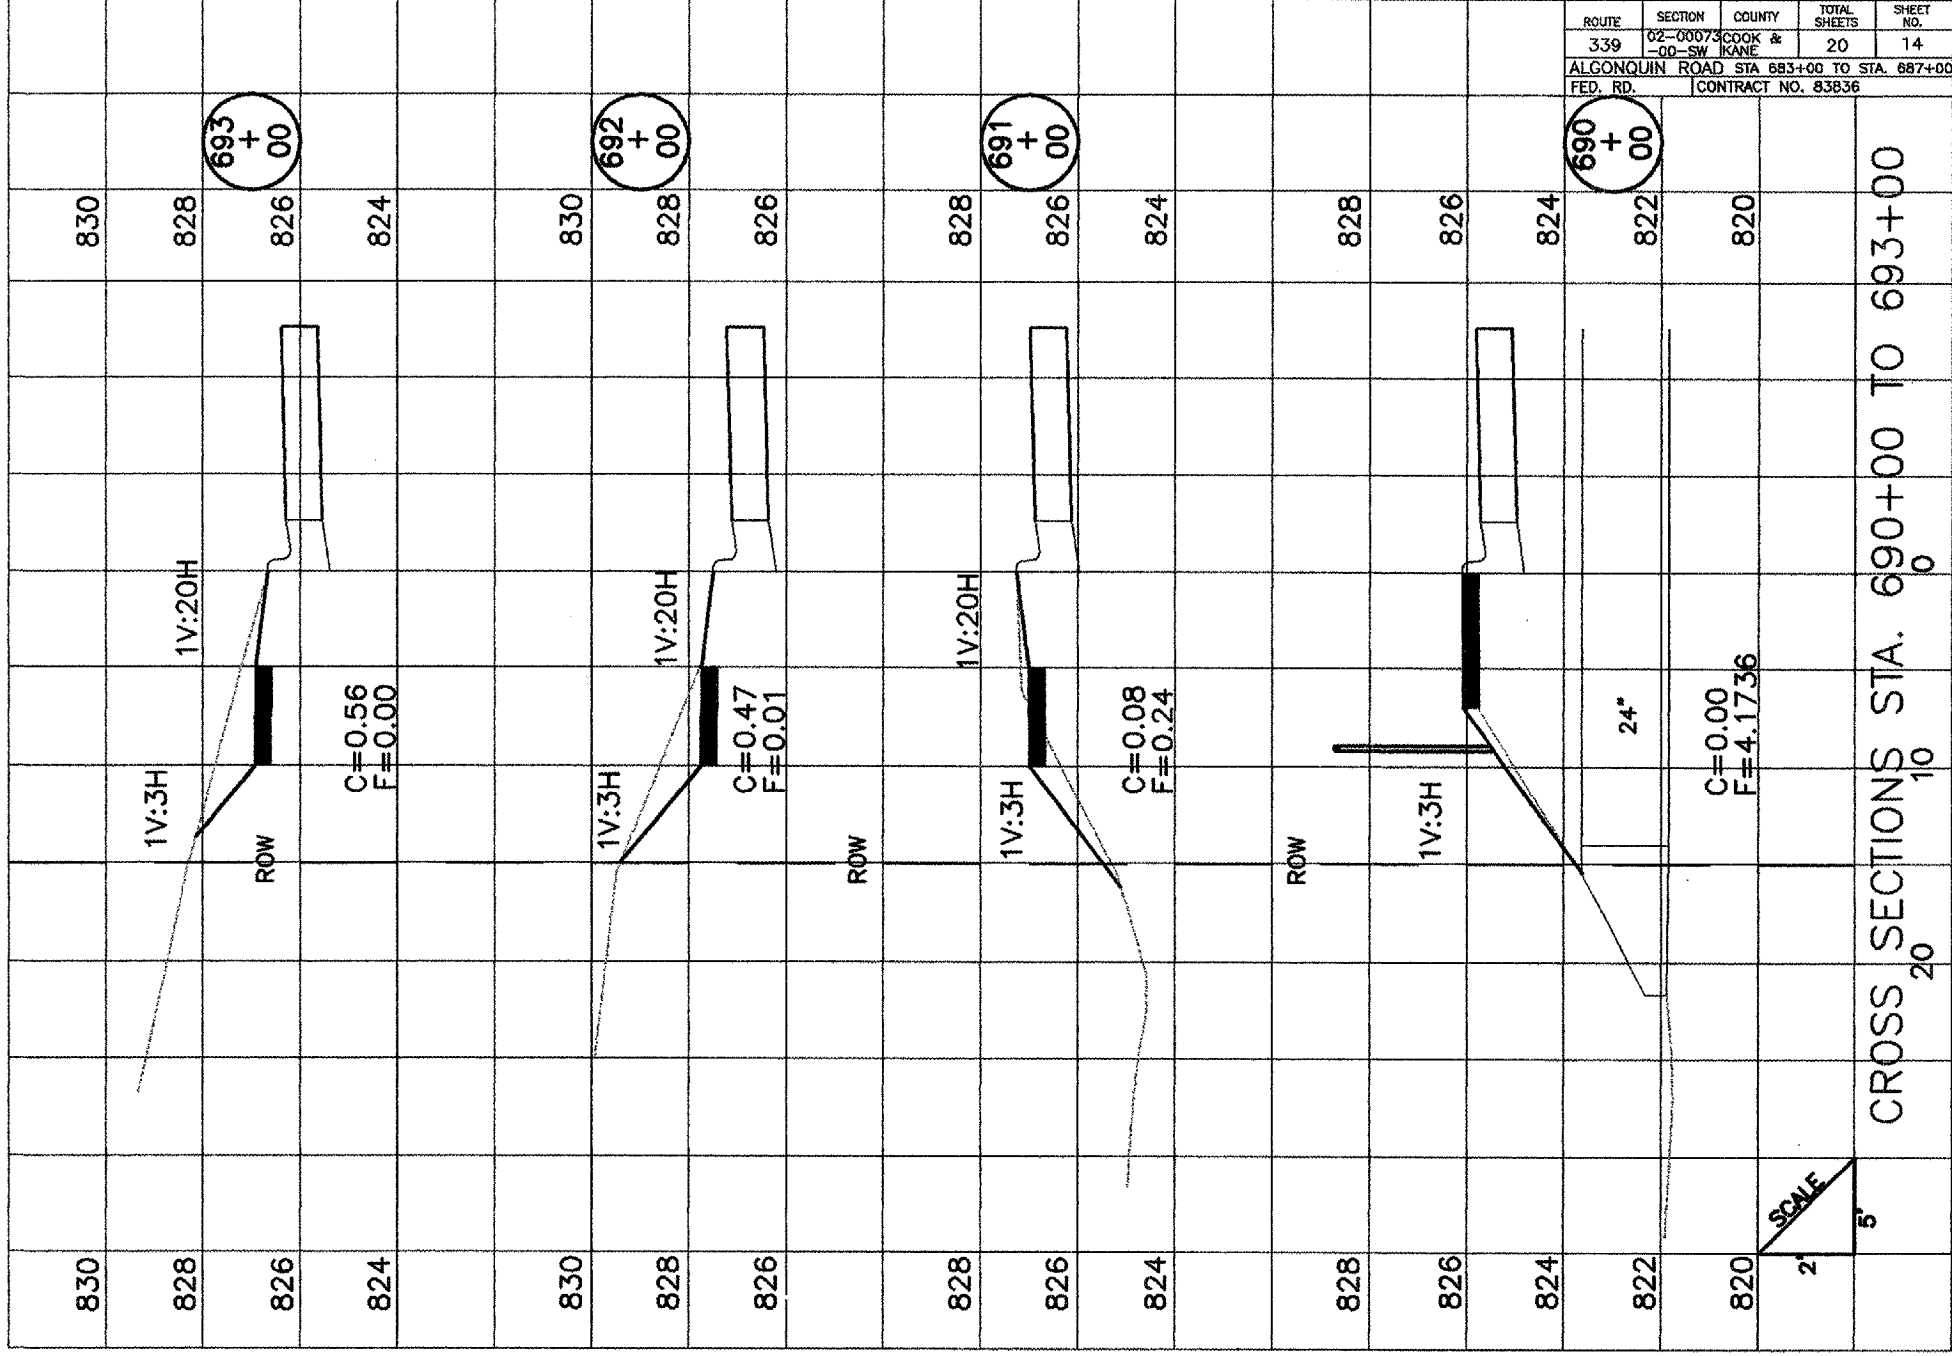

ALGONQUIN ROAD