


ROUTE	SECTION	COUNTY	TOTAL SHEETS	SHEET NO.
339	02-00073 -00-SW	COOK & KANE	20	15
ALGONQUIN ROAD STA. 683+00 TO STA. 687+00				
FED. RD.		CONTRACT NO. 63B36		

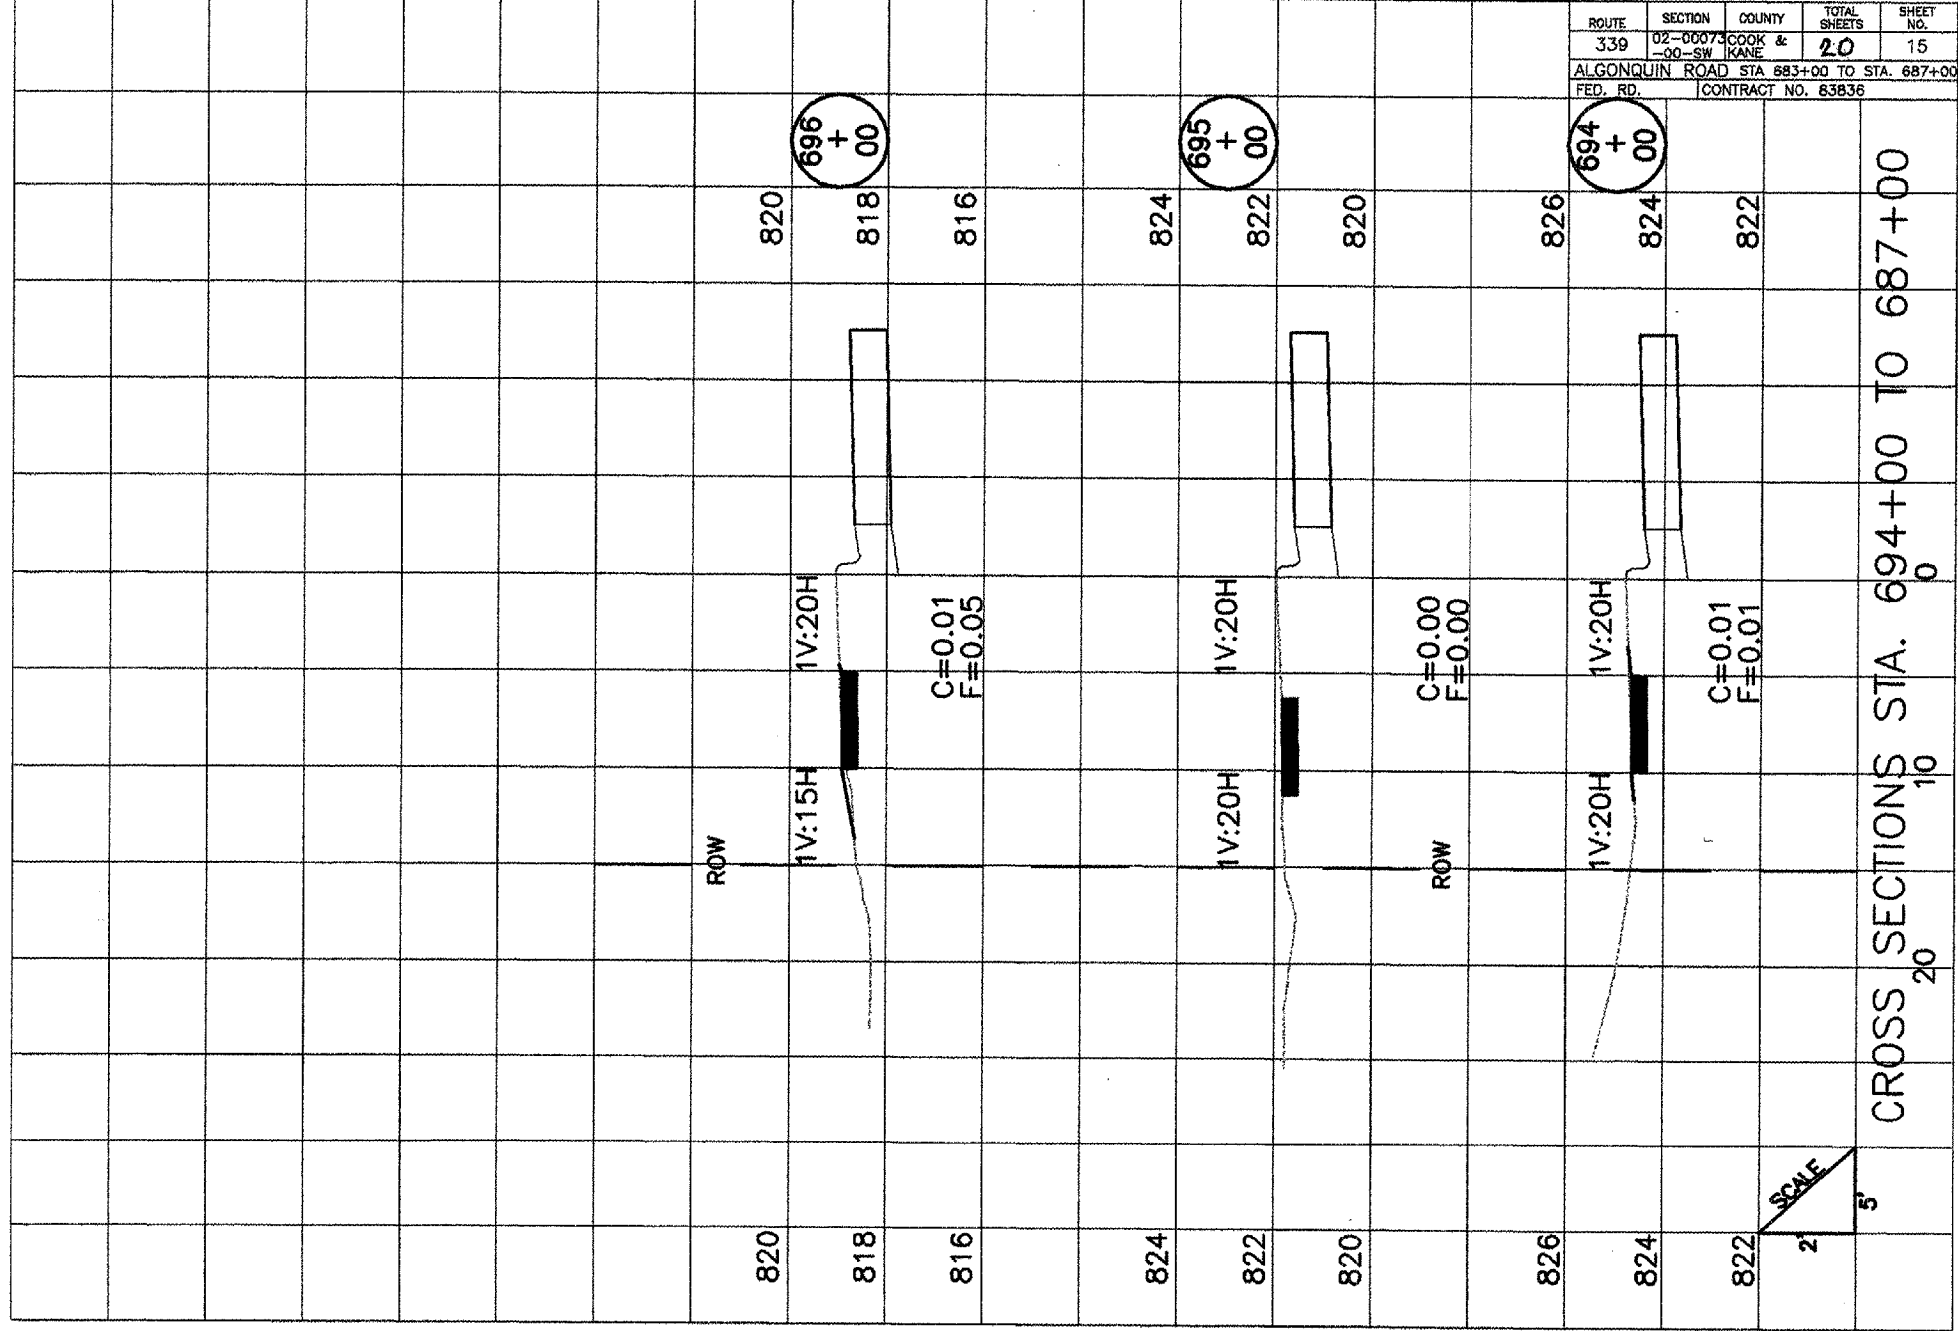

CROSS SECTIONS STA. 694+00 TO 687+00

ALGONQUIN ROAD