



F.A.U. RTE. 2605 1233	SECTION 02-00170-09-CH	COUNTY LAKE	TOTAL SHEETS 66	SHEET NO. 18
STA. 96+50		TO STA. 101+00		
FED. ROAD DIST. NO. 5		ILLINOIS		PROJECT CMM-8003(2)71
CONTRACT NO. 83837				

10-12-300-022  
RUTH R. ROPPELT  
JOY COLBERT  
TIMOTHY R. ROPPELT  
JANNIE L. SCHREIFELS

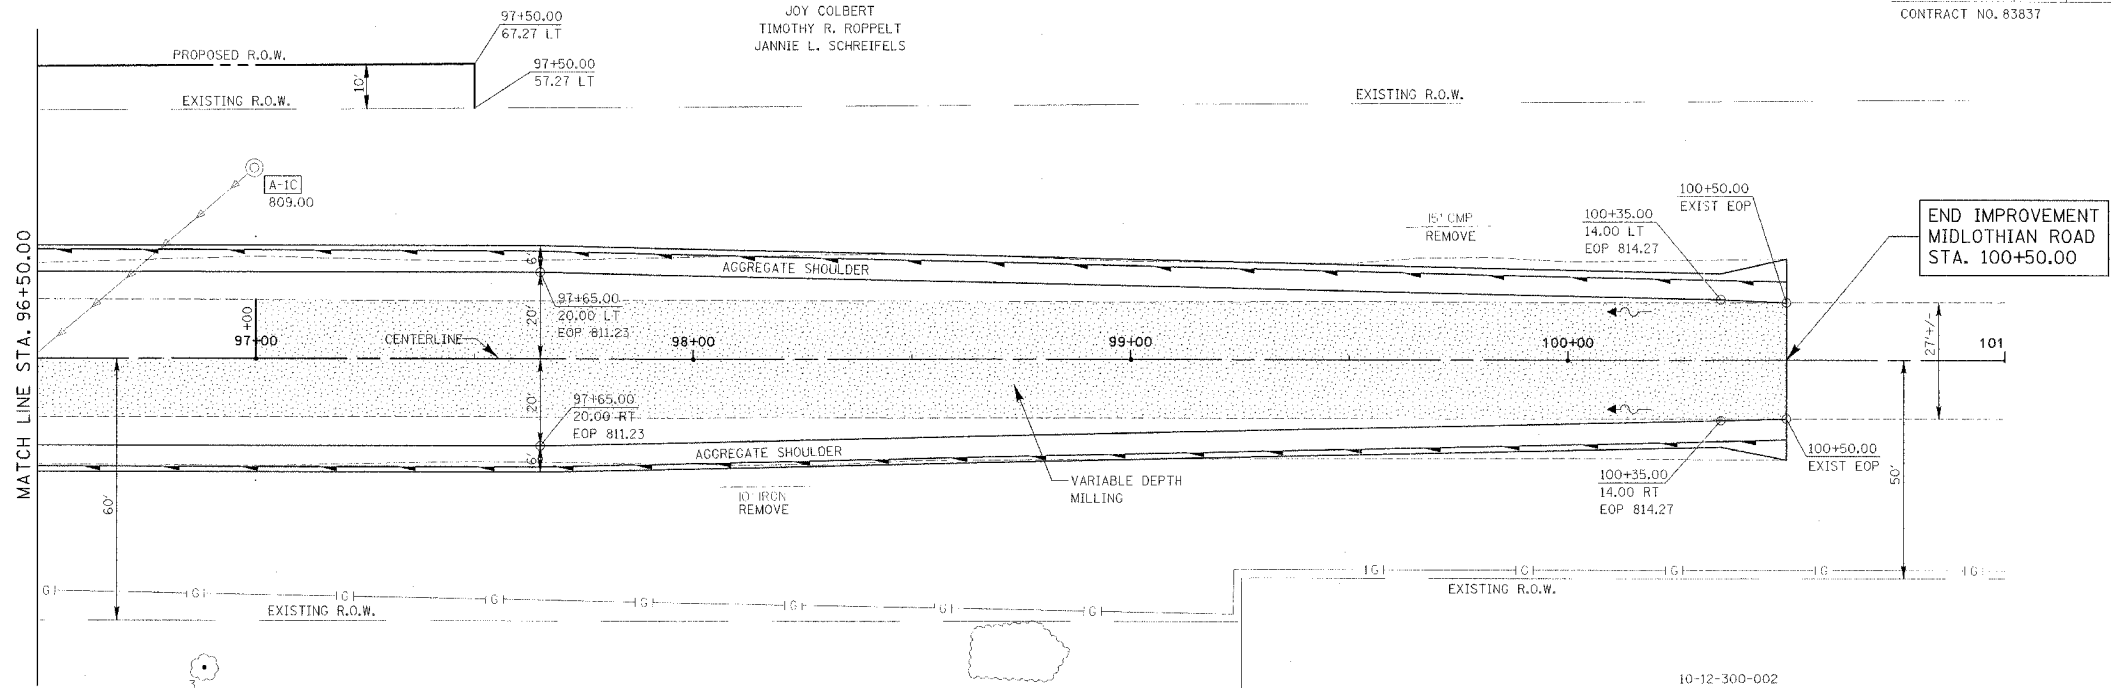

MIDLOTHIAN ROAD

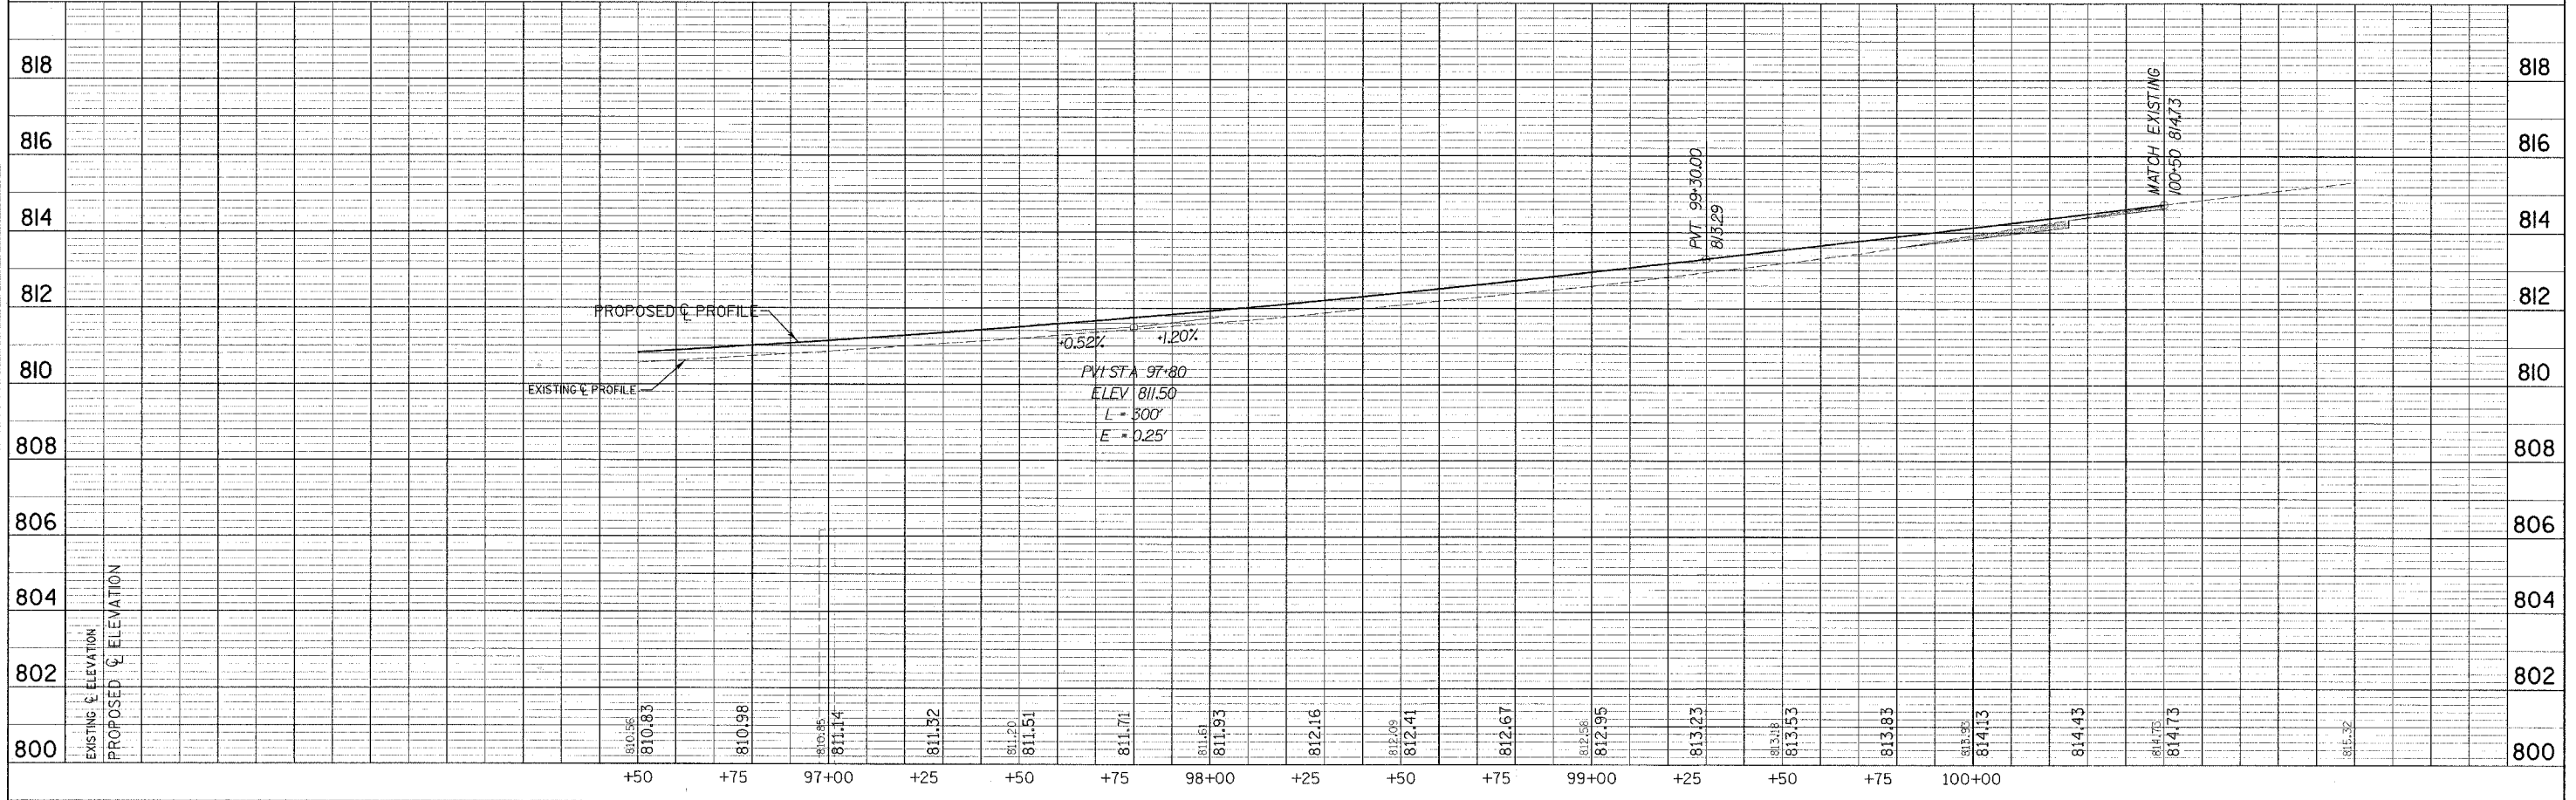

PLAN  
SURVEYED  
ALIGNMENT CHECKED  
NOTE BOOK  
NO.

PROFILE  
SURVEYED  
GRADES CHECKED  
NOTE BOOK  
NO.

FILE NO. 10-12-300-022  
DATE: 10-12-02