



F.A.U. RTE.	SECTION	COUNTY	TOTAL SHEETS	SHEET NO.
2805 1233	02-00170-09-CH	LAKE	66	26
PAVEMENT MARKING PLAN				
FED. ROAD DIST. NO. 5 ILLINOIS PROJECT CMM-8003(207)				
CONTRACT NO. 83837				

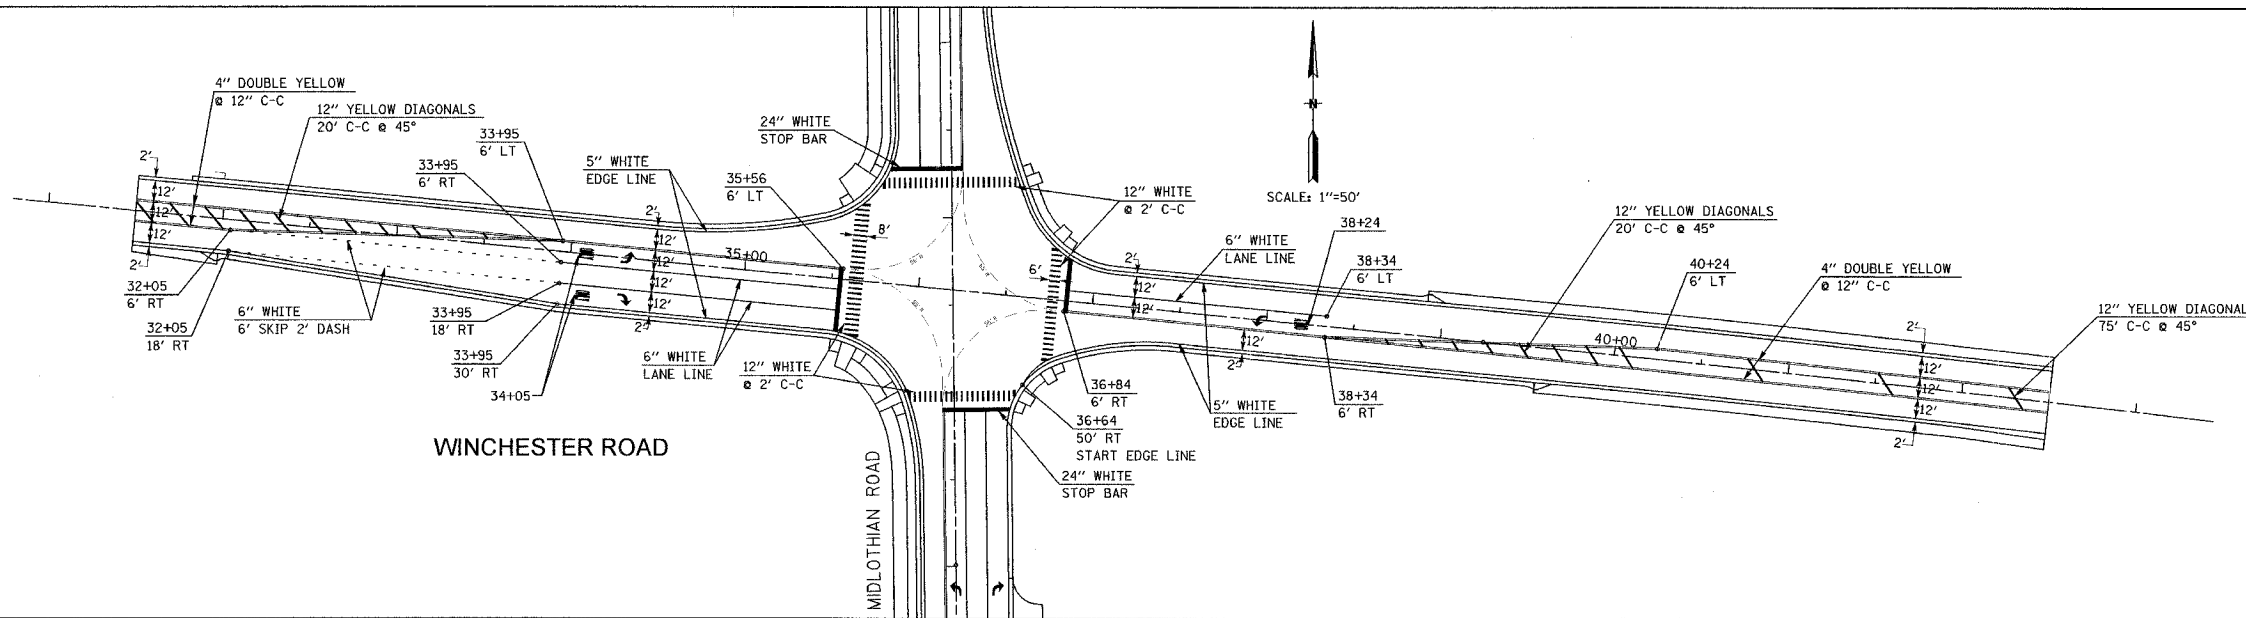


TURN LANE LINES, STOP BARS, CHANNELIZATION MEDIANS, DIAGONAL LINES, LETTERS & SYMBOLS AND INTERSECTION RADIUS RETURN EDGE LINES SHALL BE THERMOPLASTIC. ALL OTHER EDGE LINES AND CENTERLINES SHALL BE PAINT.

SEE LCDOT STANDARD DETAIL OF TYPICAL PAVEMENT MARKINGS FOR COUNTY HIGHWAYS FOR TURN BAY PAVEMENT MARKINGS.

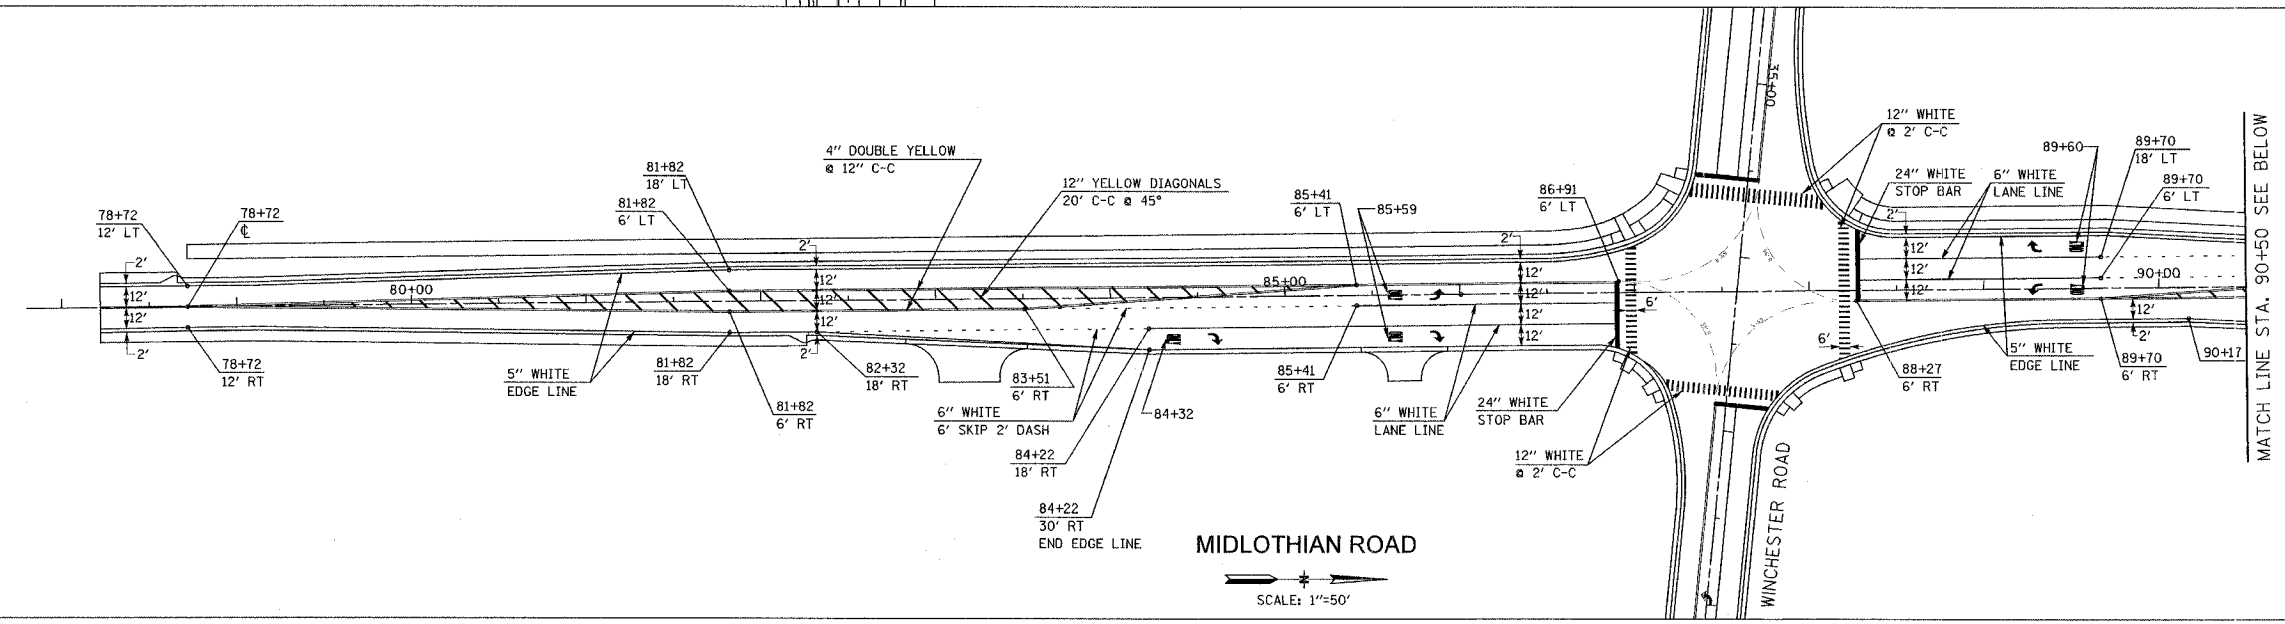

MATCH LINE STA. 90+50 SEE BELOW

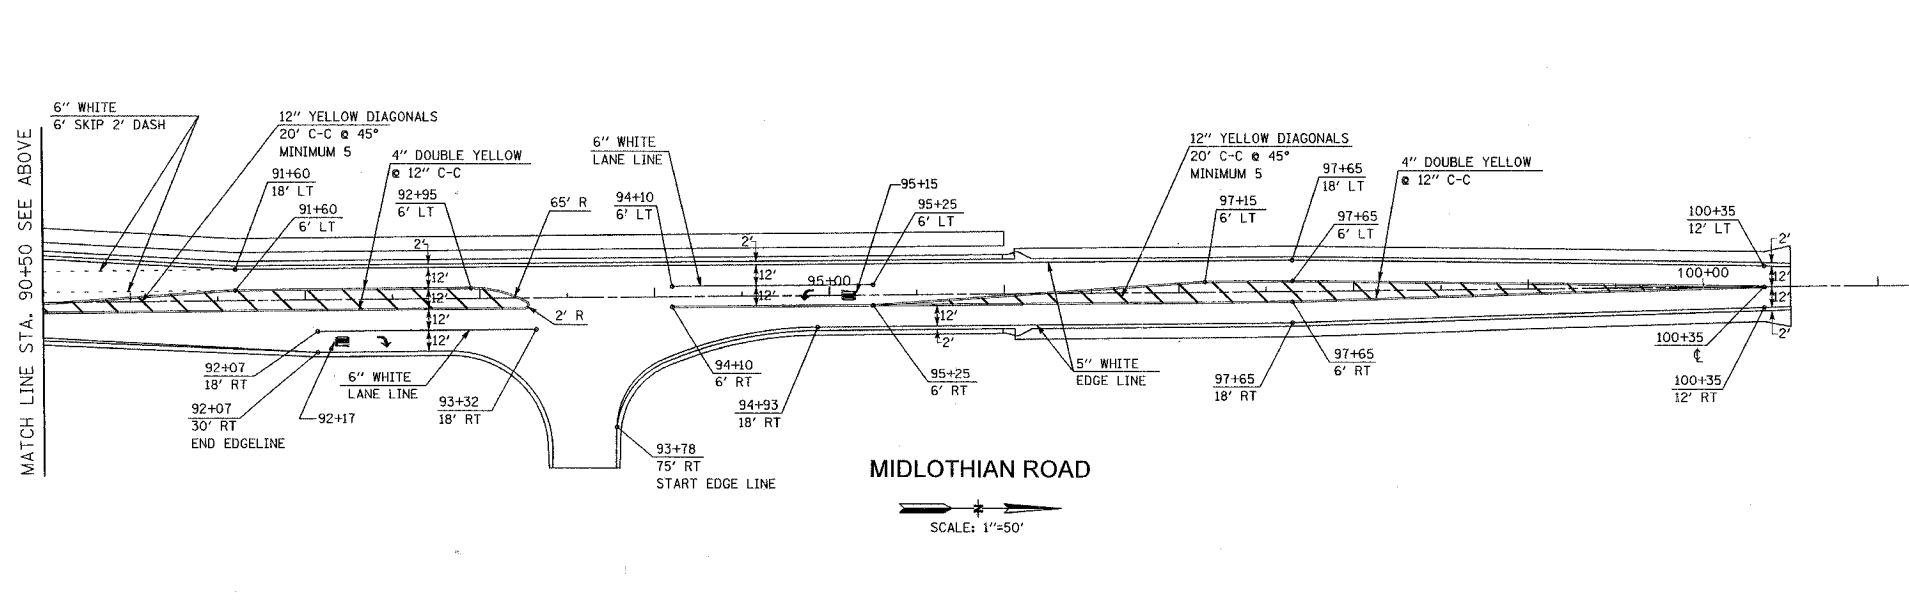

ILLINOIS HIGHWAY DEPARTMENT - CONTRACT NO. 83837 - PROJECT CMM-8003(207) - SHEET 26 OF 66