


75 70 65 60 55 50 45 40 35 30 25 20 15 10 5 0 5 10 15 20 25 30 35 40 45 50 55 60

F.A.U. RATE 2605 1233	SECTION 02-00170-09-CH	COUNTY LAKE	TOTAL SHEETS 66	SHEET NO. 36
CONTRACT NO. B3857		STA. 78+00 TO STA. 79+00		
FED. ROAD DIST. NO. 5 ILLINOIS		PROJECT CMM-80031(207)		
65	70	75		

BY: _____ DATE: _____
 SURVEYED _____
 TEMPLATES _____
 AREAS CHECKED _____
FINAL SURVEY
 NOTE BOOK NO. _____

BY: _____ DATE: _____
 SURVEYED _____
 TEMPLATES _____
 AREAS CHECKED _____
ORIGINAL SURVEY
 NOTE BOOK NO. _____

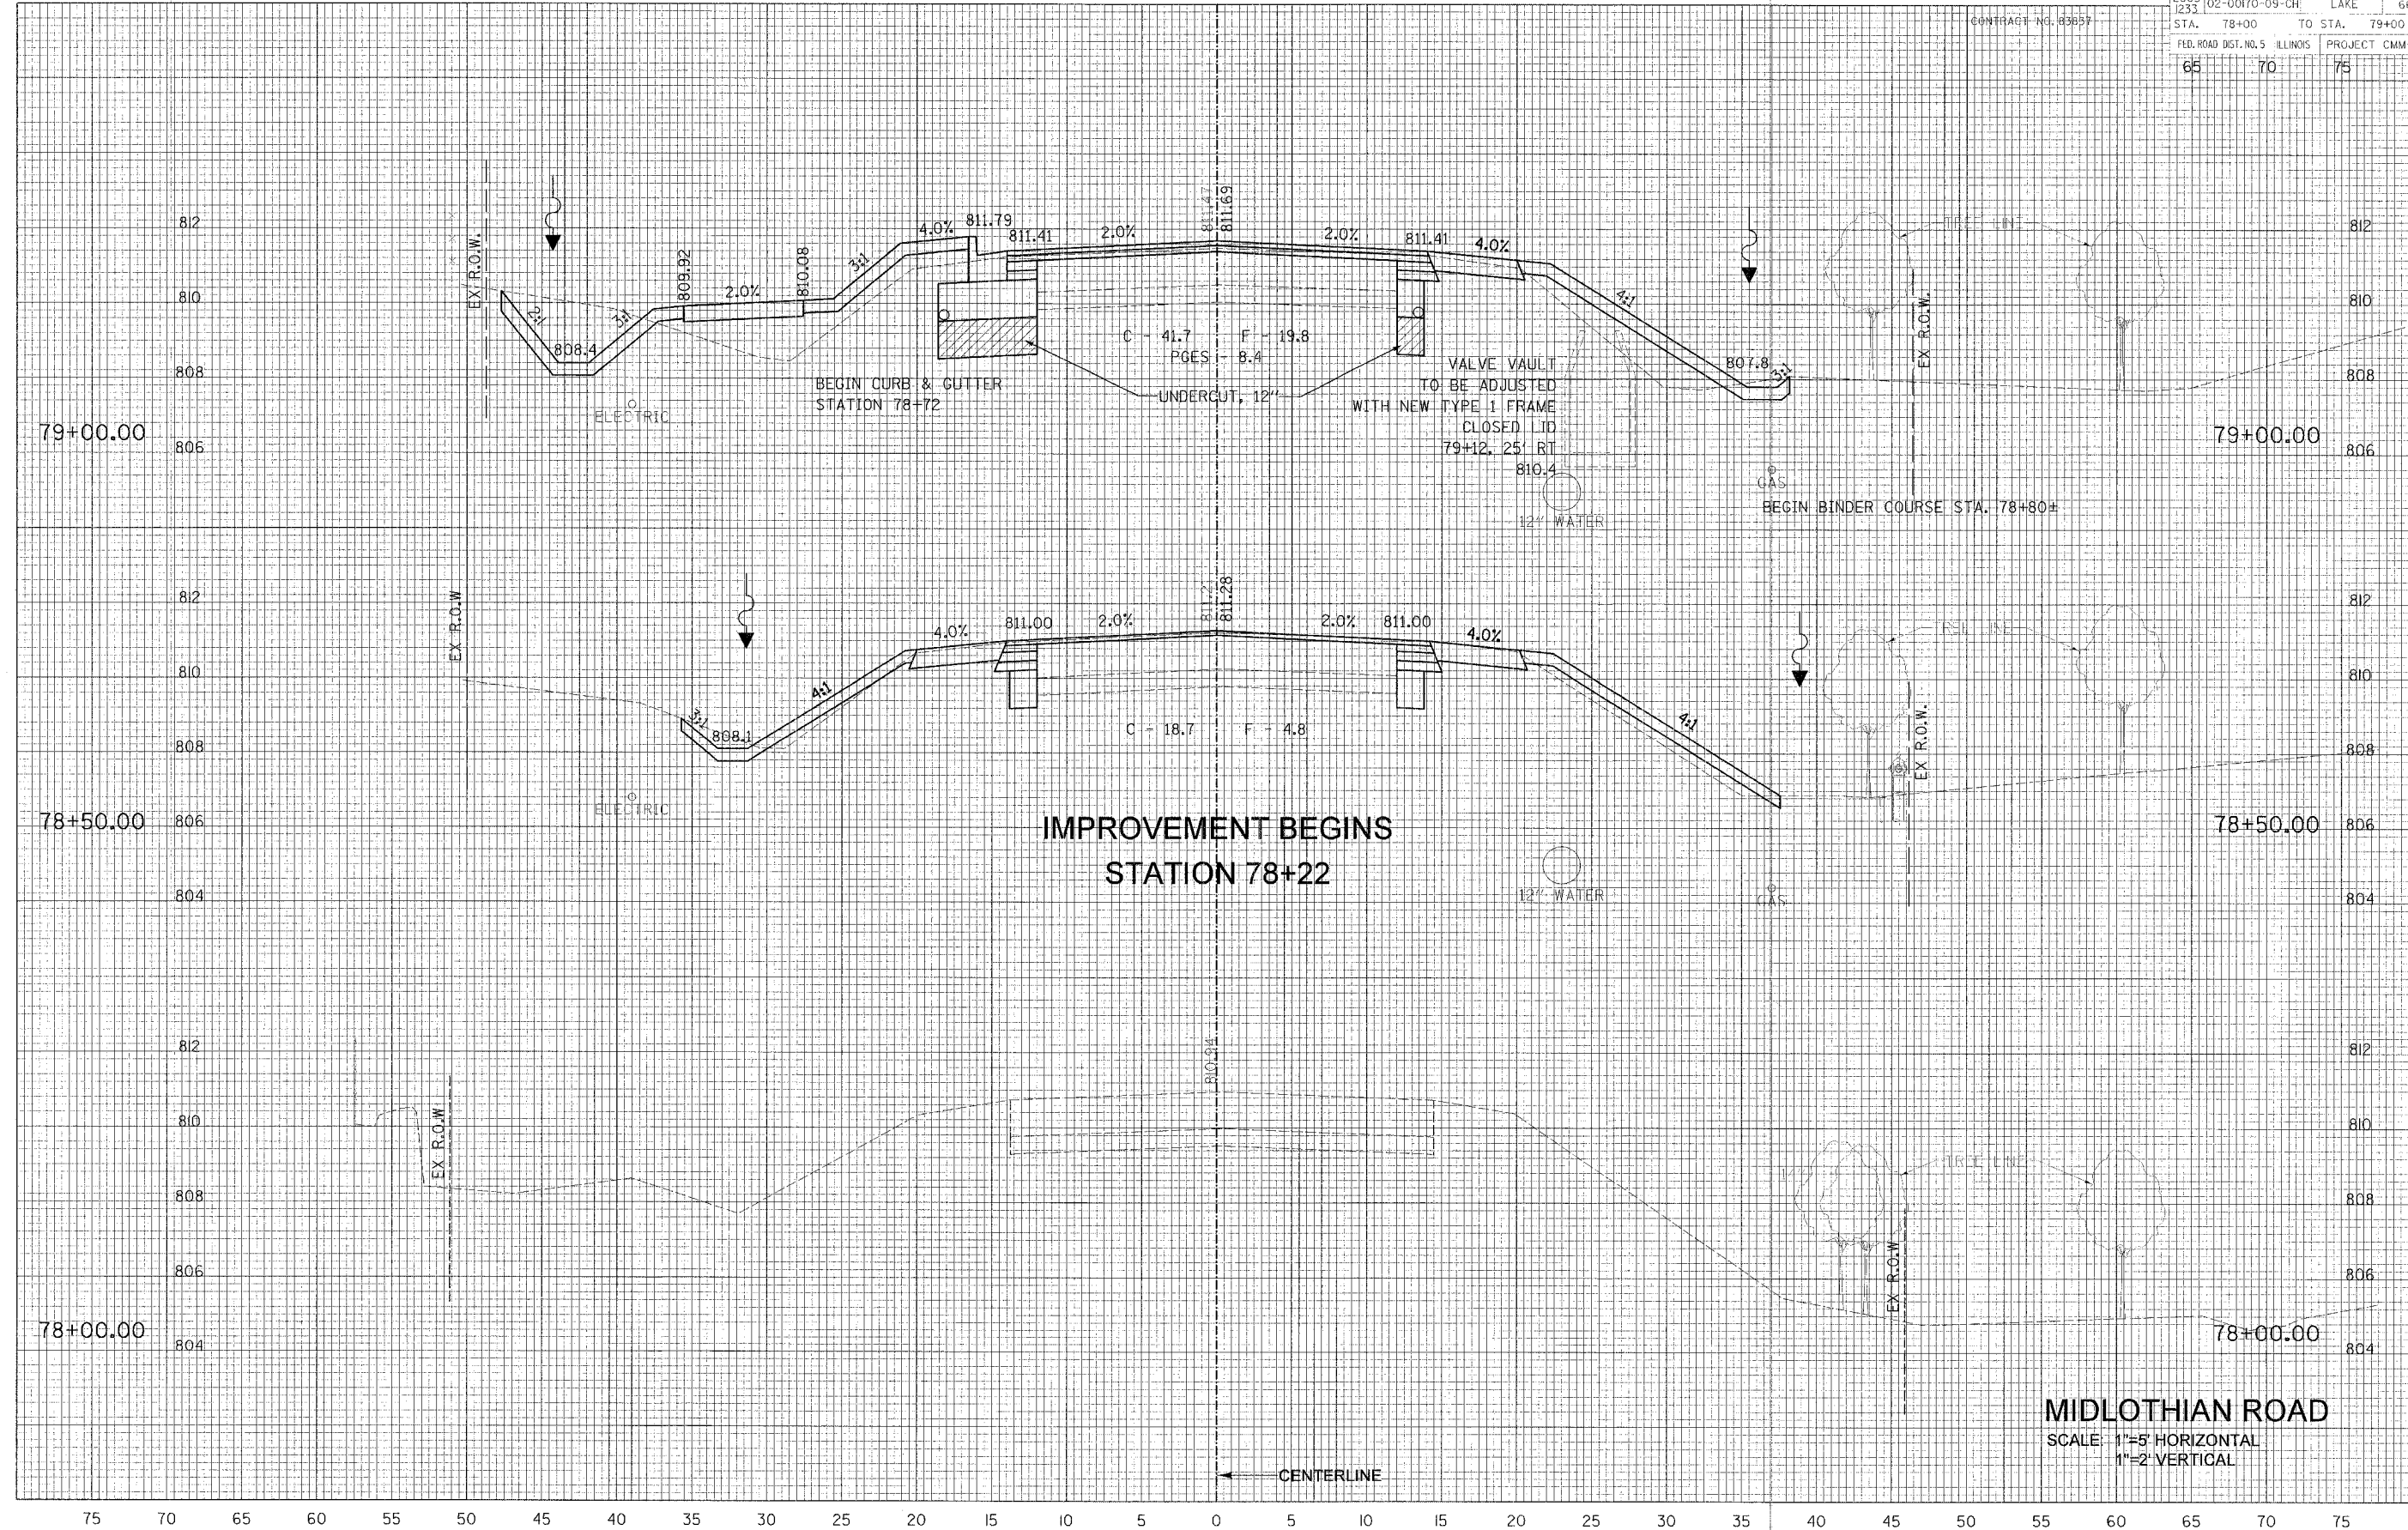

MIDLOTHIAN ROAD
 SCALE: 1"=5' HORIZONTAL
 1"=2' VERTICAL