


75 70 65 60 55 50 45 40 35 30 25 20 15 10 5 0 5 10 15 20 25 30 35 40 45 50 55 60

F.A.11 RTE. 1233	SECTION 02-00170-09-CH	COUNTY LAKE	TOTAL SHEETS 66	SHEET NO. 38
CONTRACT NO. 83837		STA. 81+00	TO STA. 82+00	
FED. ROAD DIST. NO. 5	ILLINOIS	PROJECT	CMM-8003(207)	
65	70	75		

DATE
BY
SUPERVISOR
FINAL SURVEY
NOTE BOOK
NO.

DATE
BY
SUPERVISOR
ORIGINAL SURVEY
NOTE BOOK
NO.

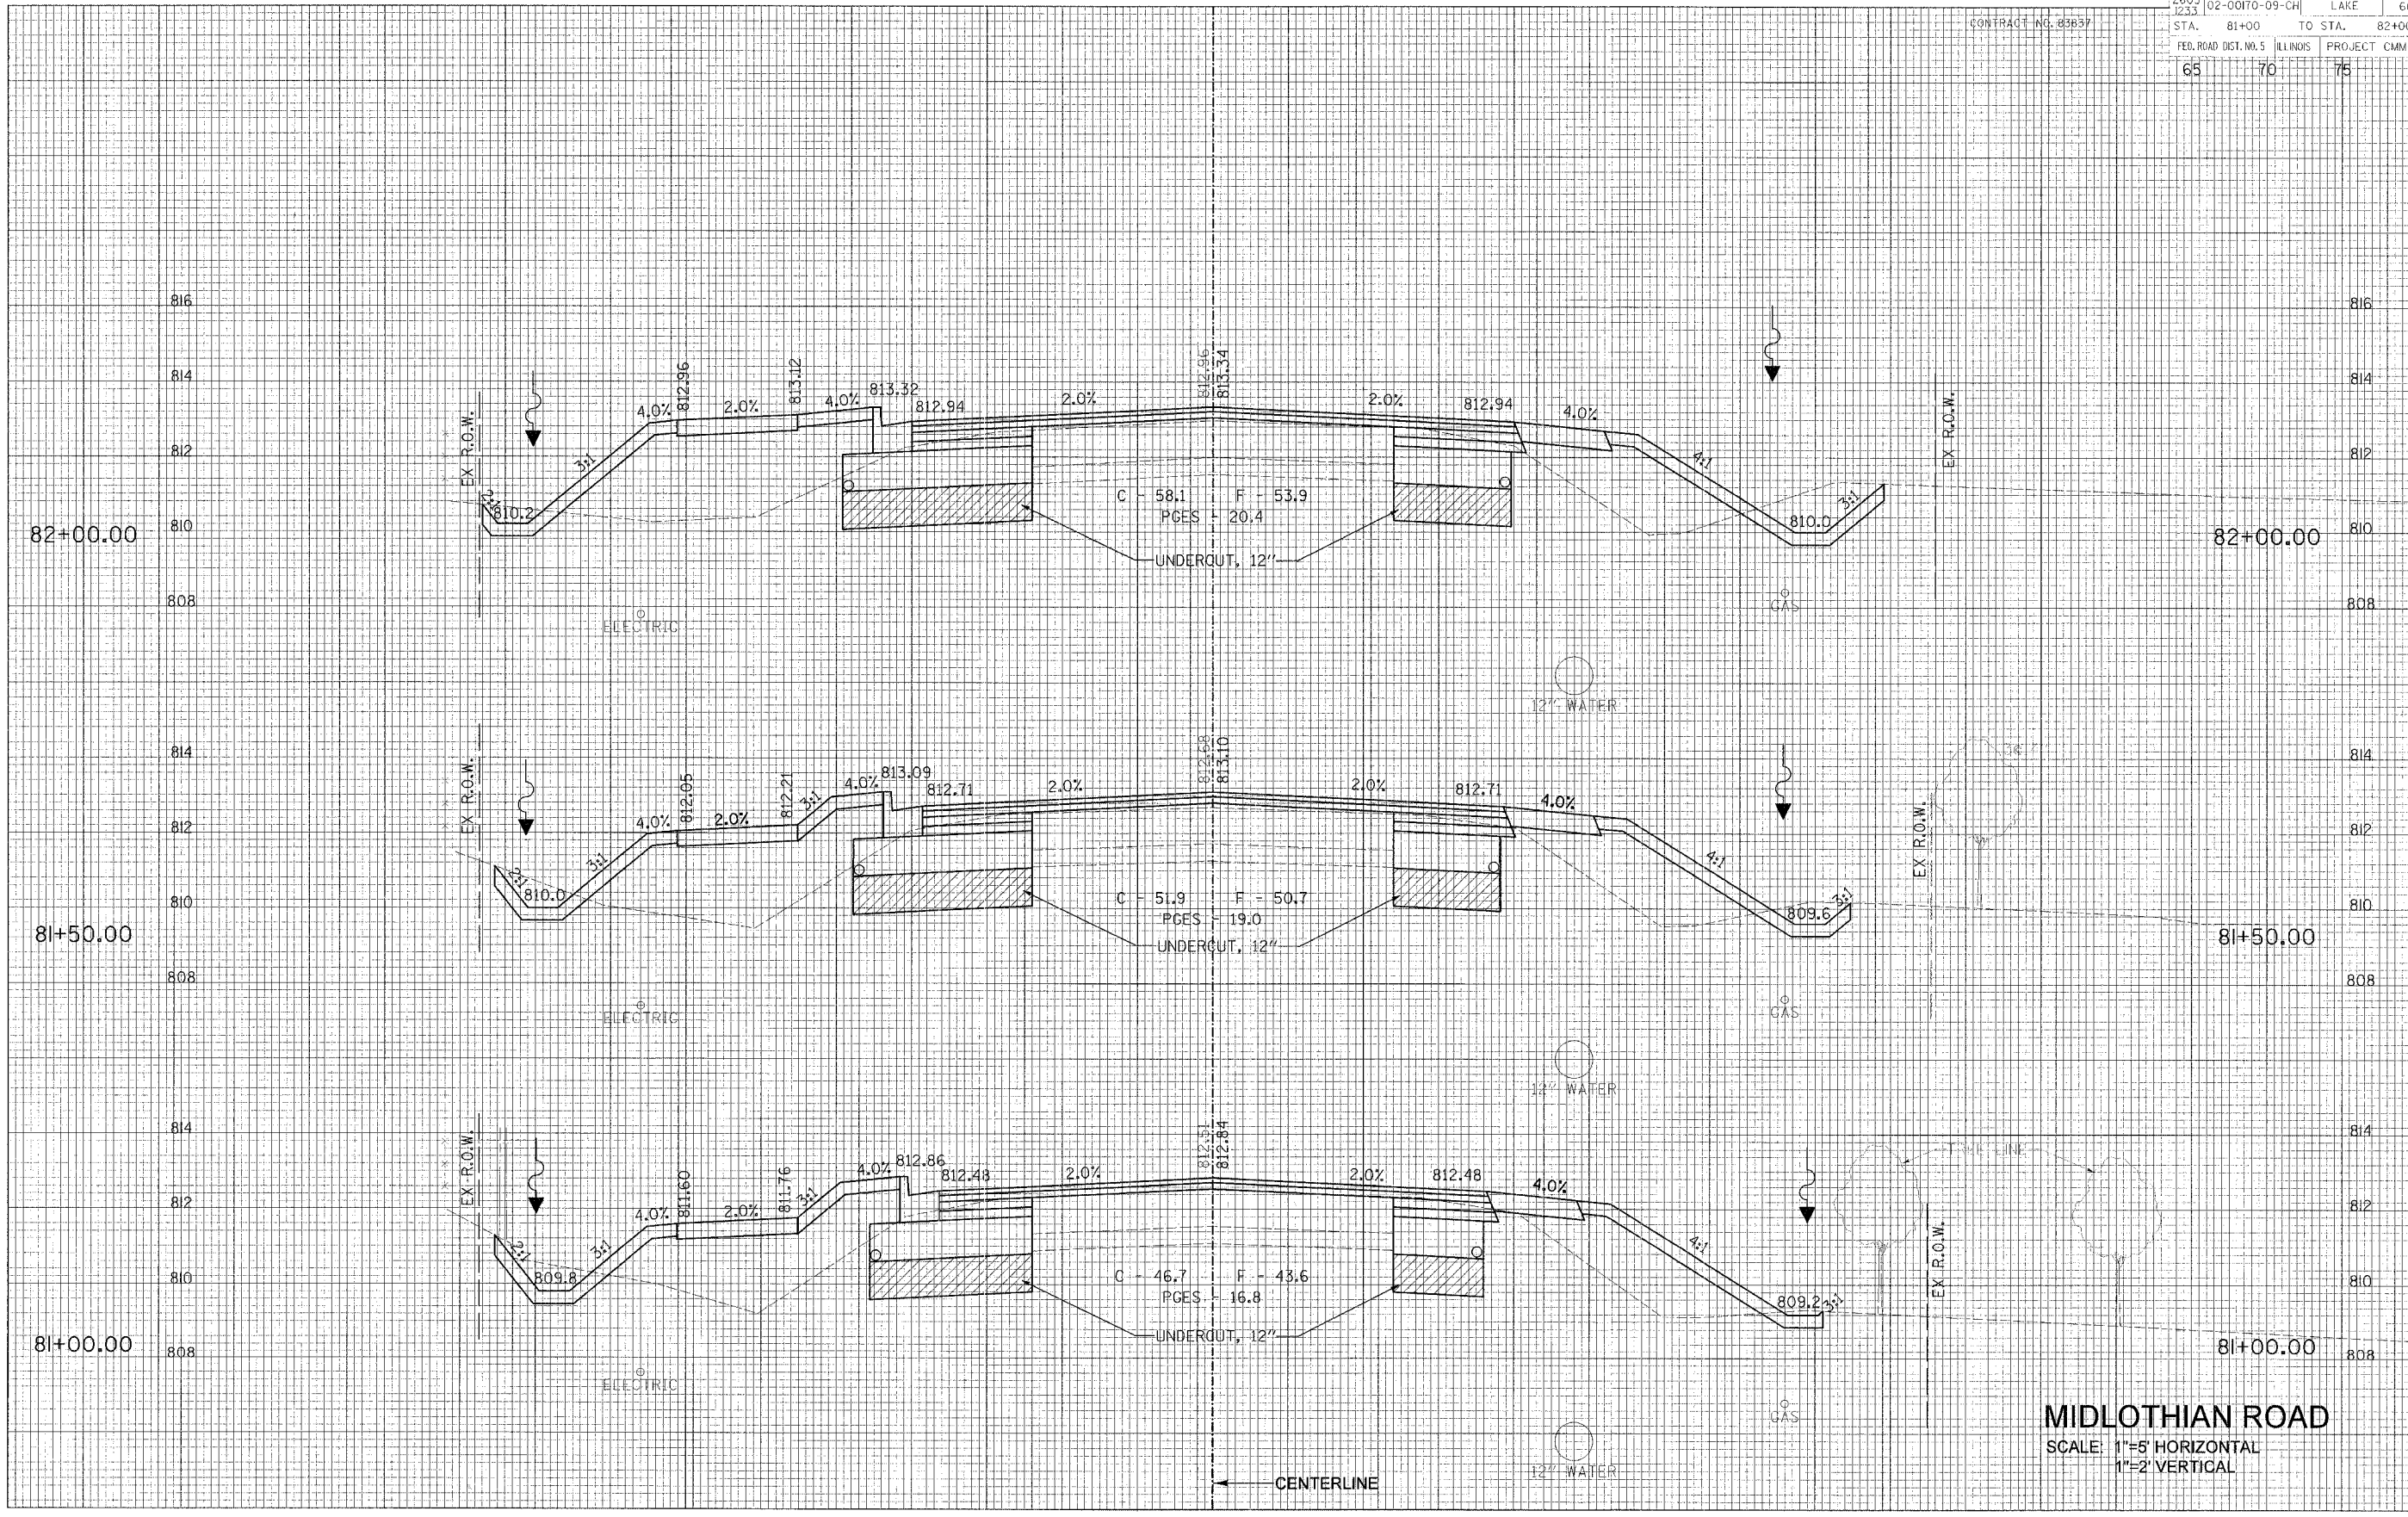

MIDLOTHIAN ROAD
SCALE: 1"=5' HORIZONTAL
1"=2' VERTICAL